


F.A. RTE.	SECTION	COUNTY	TOTAL SHEETS	SHEET NO.
*	**	***	22	6
STA. _____		TO STA. _____		
FED. ROAD DIST. NO. _____		ILLINOIS FED. AID PROJECT		

- FAS 1909 & FAP 322
- D9 PAVEMENT PRESERVATION FY08
- JACKSON AND UNION COUNTIES


FAP 322 (US 51)  
LOCATION 1 TYPICALS

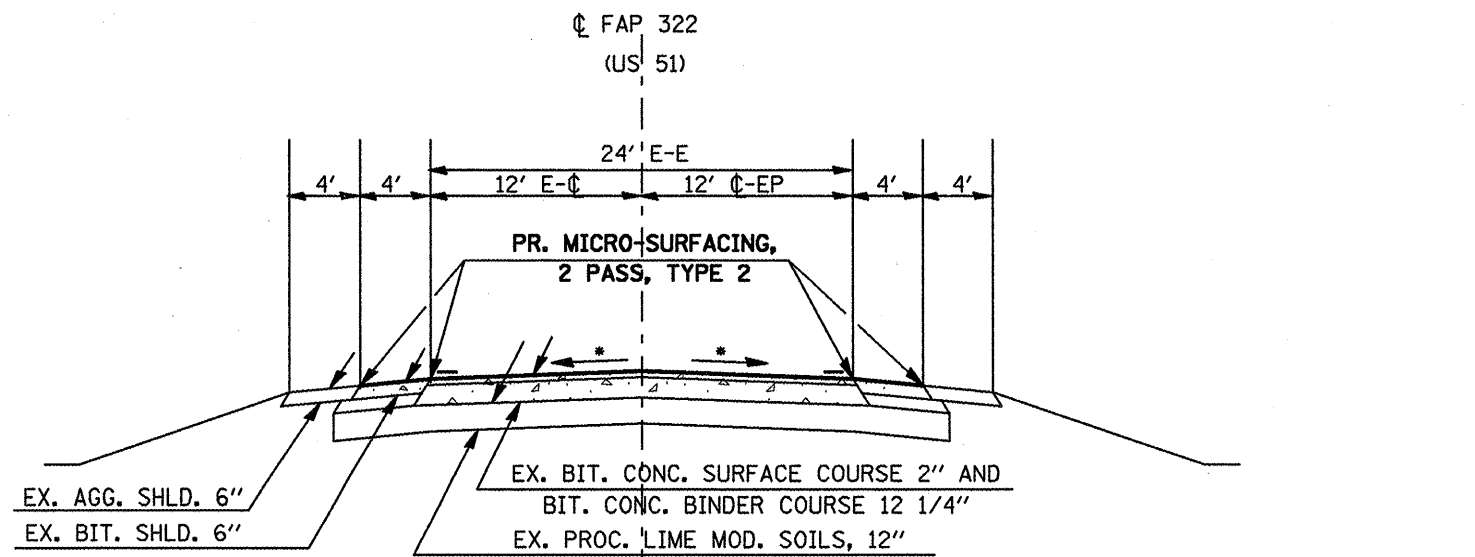

\*MATCH EXISTING SLOPE.

TO BE USED:

- STA. 1010+23 TO STA. 1028+79 (1856.0')
- STA. 1044+78 TO STA. 1047+55.55 (277.55')
- STA. 52+01.25 TO STA. 103+30.75 (5129.5')
- STA. 103+86.85 TO STA. 118+04.60 (1417.75')
- STA. 2018+04.60 TO STA. 2081+73.95 (6369.35')
- STA. 187+61.39 TO STA. 238+50 (5088.61')

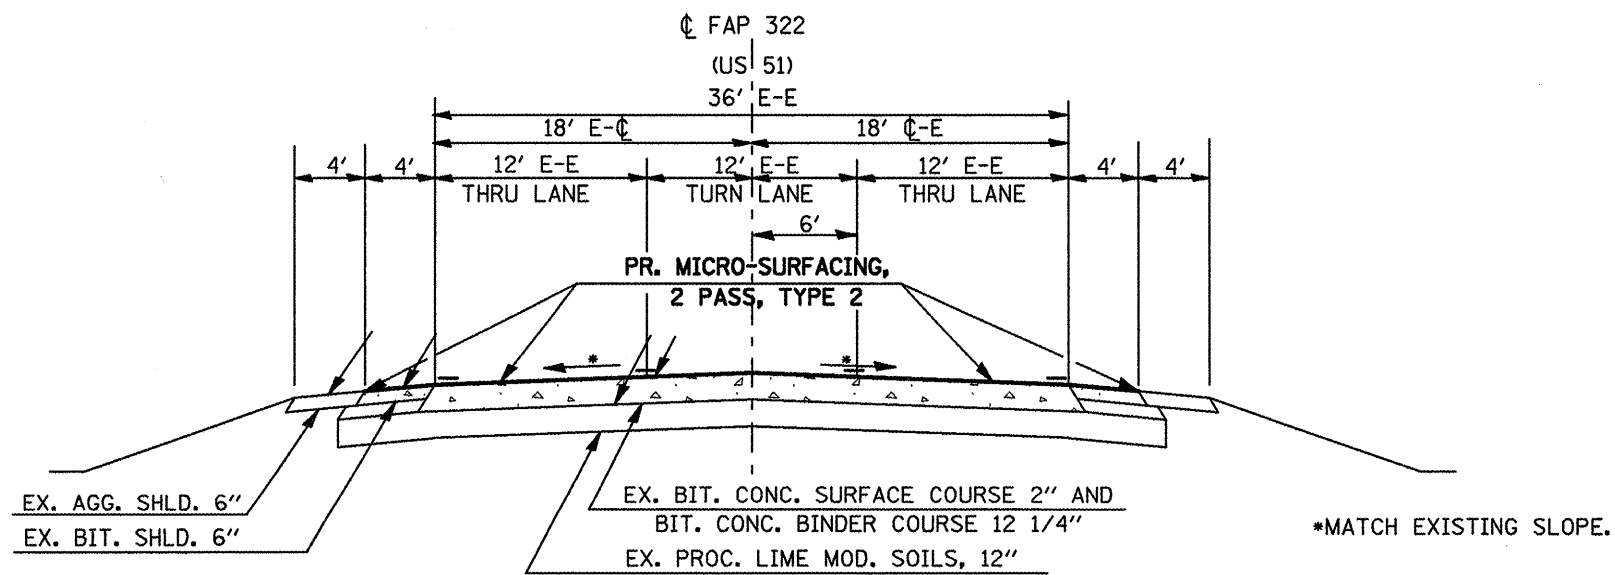

\*MATCH EXISTING SLOPE.

TO BE USED:

- STA. 1031+10.21 TO STA. 1041+73 (1062.79')

PLOT DATE = 12/27/2007  
 FILE NAME = c:\pvc\jms\78017\msoadgn  
 PLOT SCALE = 1/8"=1'-0"  
 USER NAME = msoadgn