


STATE OF ILLINOIS  
DEPARTMENT OF TRANSPORTATION

ROUTE NO.	SECTION	COUNTY	TOTAL SHEETS	SHEET NO.	SHEET NO. 13 19 SHEETS
F.A.P. 885	107BR-1	Johnson	94	53	
FED. ROAD DIST. NO. 7		ILLINOIS	FED. AID PROJECT		

Contract #78030

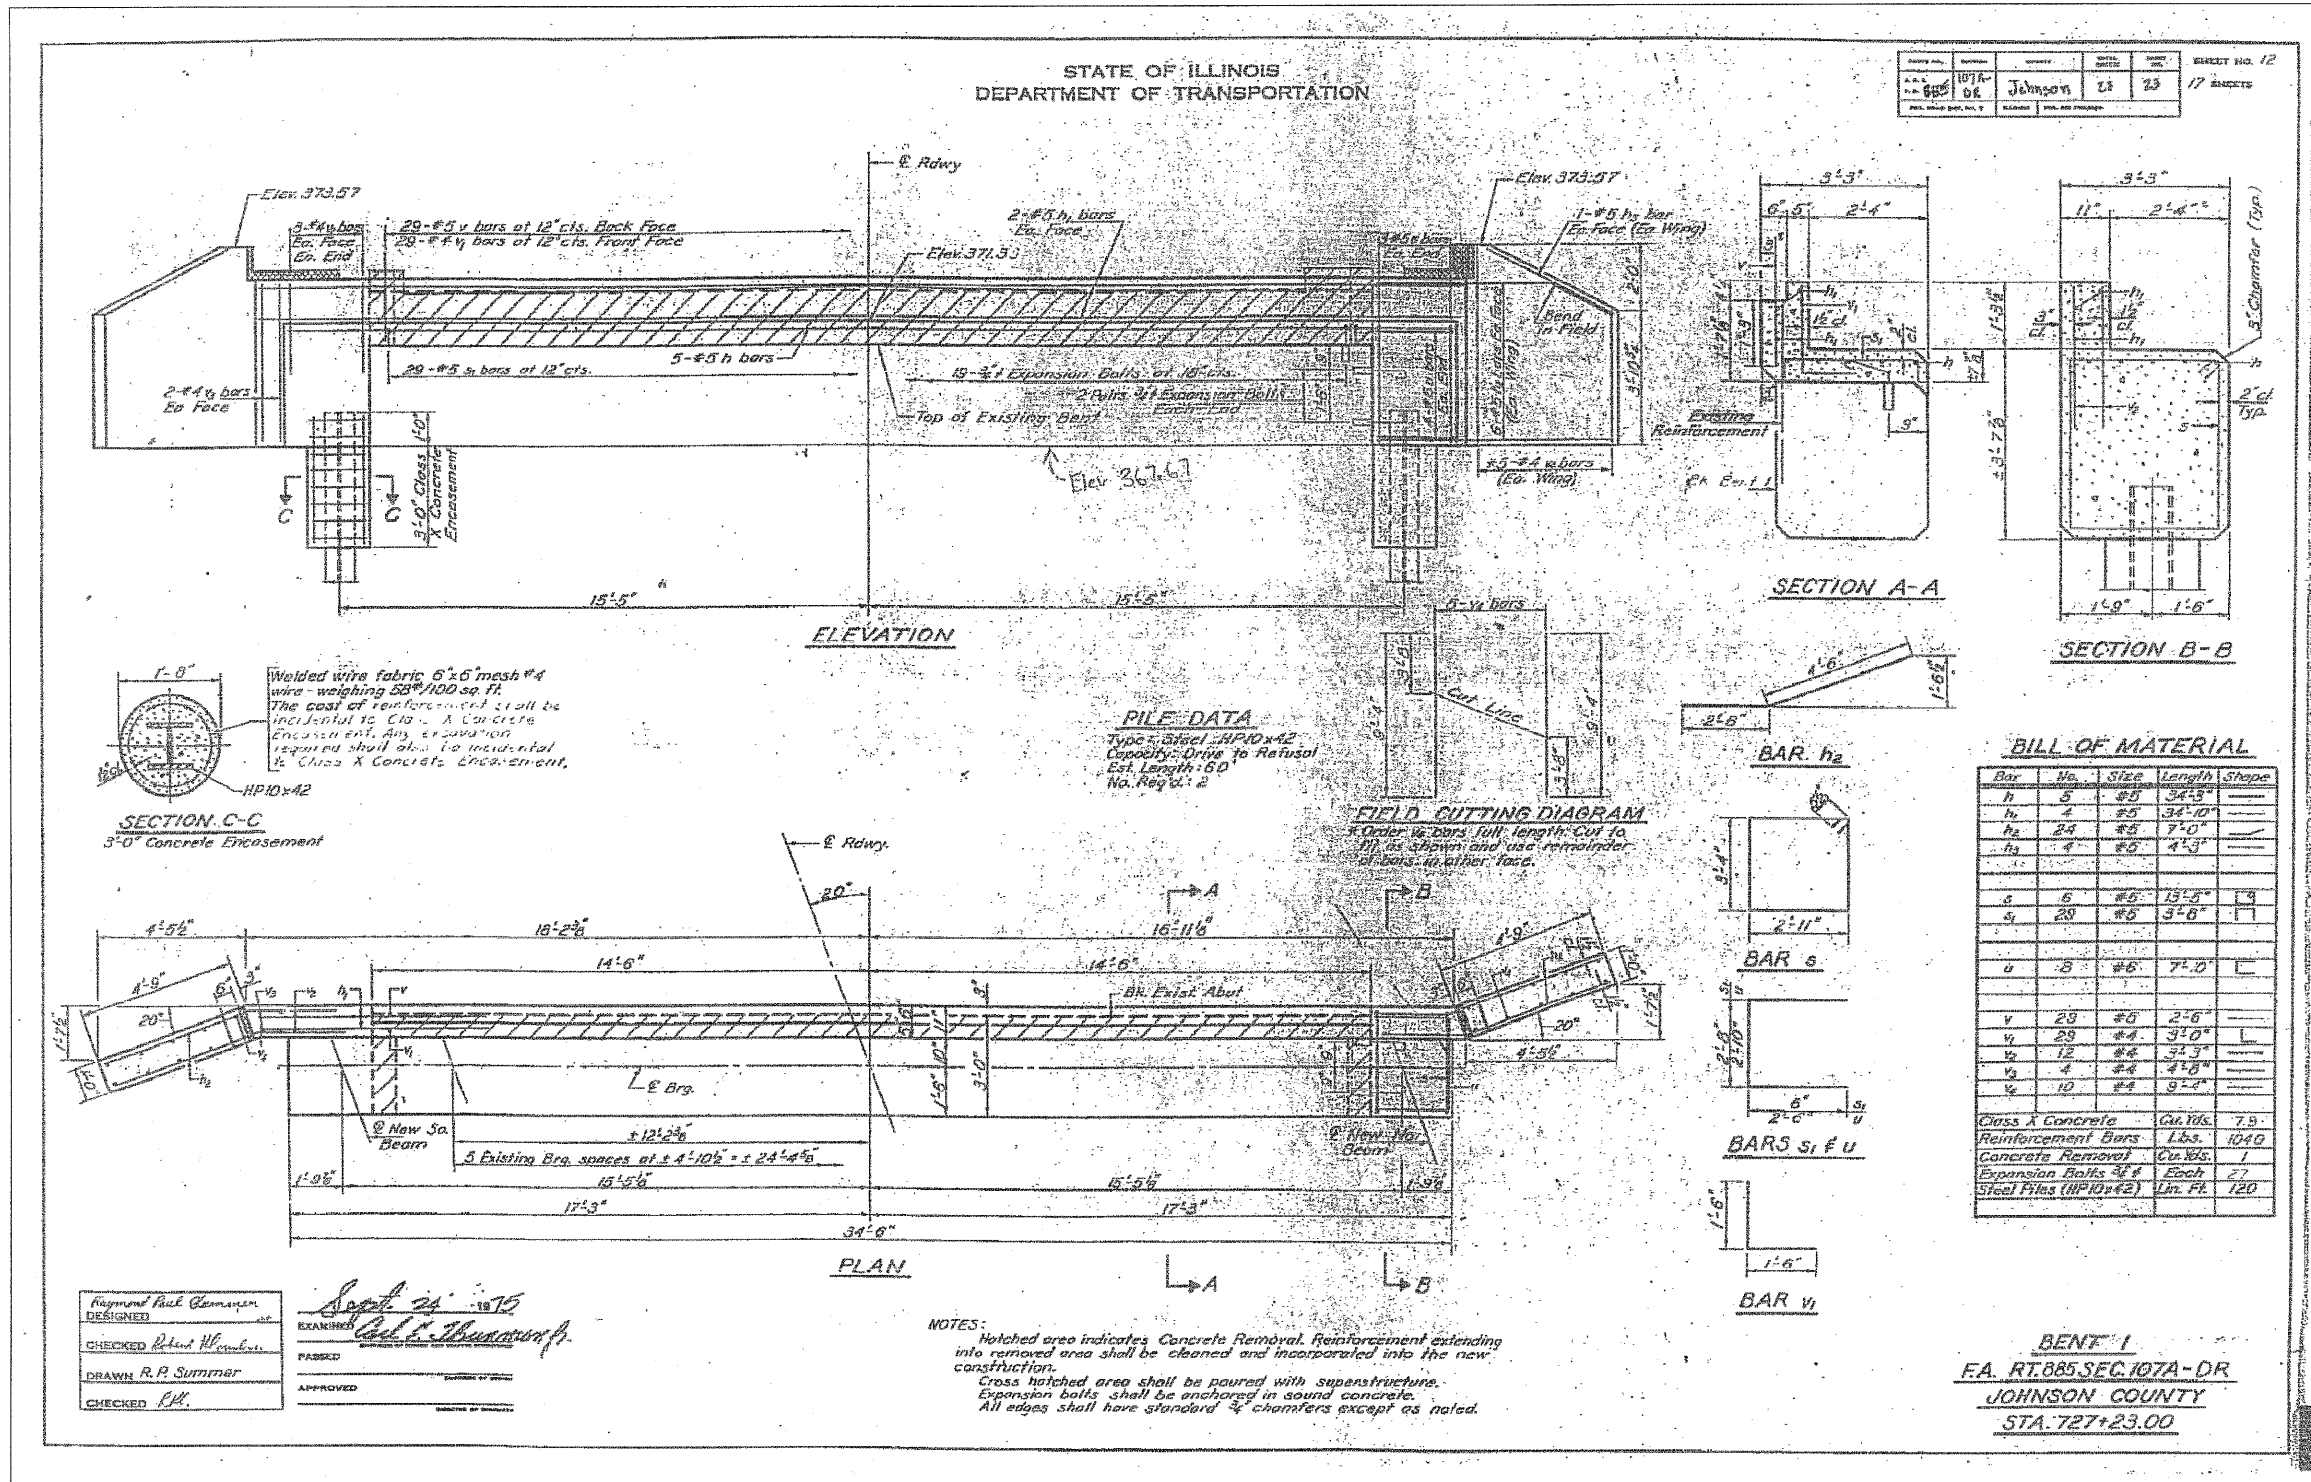

DESIGNED: Raymond Paul Coleman  
CHECKED: Robert W. ...  
DRAWN: R.P. Summer  
CHECKED: R.H.

EXAMINED: *Col. J. Thompson*  
APPROVED: \_\_\_\_\_

Sept 24 1975

**HAMPTON, LENZINI & RENWICK, INC.**  
CIVIL & STRUCTURAL ENGINEERS  
LAND SURVEYORS

3085 STEVENSON DRIVE, SUITE 201  
SPRINGFIELD, ILLINOIS 62703  
(217) 546-3400

ELGIN • SPRINGFIELD

PROJECT NUMBER: 12-52-0007-1 DATE: 04/02/08  
DESIGNED: S.M.S. CHECKED: M.D.C. DRAWN: D.T.M.

**EXISTING STRUCTURE PLANS**

IL. ROUTE 146 OVER CACHE RIVER  
F.A.P. ROUTE 885 / SECTION 107BR-1  
JOHNSON COUNTY  
STATION 727+23.00  
STRUCTURE NO. 044-0014