



STATE OF ILLINOIS
DEPARTMENT OF TRANSPORTATION

ROUTE NO. F.A.P. 885	SECTION 107BR-1	COUNTY Johnson	SHEET NO. 94	SHEET NO. 57	SHEET NO. 17 19 SHEETS
FED. ROAD DIST. NO. 7		ILLINOIS		FED. AID PROJECT	

Contract #78030

STATE OF ILLINOIS
DEPARTMENT OF TRANSPORTATION

PROJECT NO. 107BR-DR	COUNTY Johnson	SHEET NO. 28	SHEET NO. 27	SHEET NO. 17 17 SHEETS	
FED. ROAD DIST. NO. 7		ILLINOIS		FED. AID PROJECT	

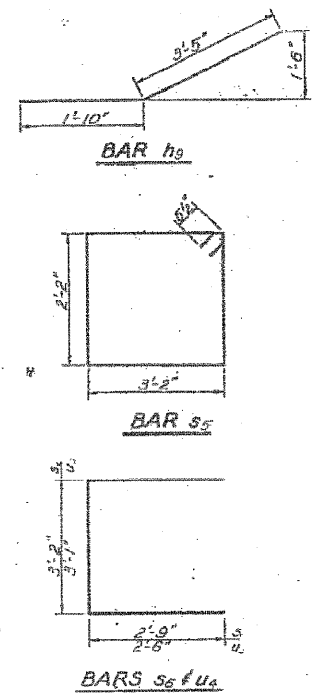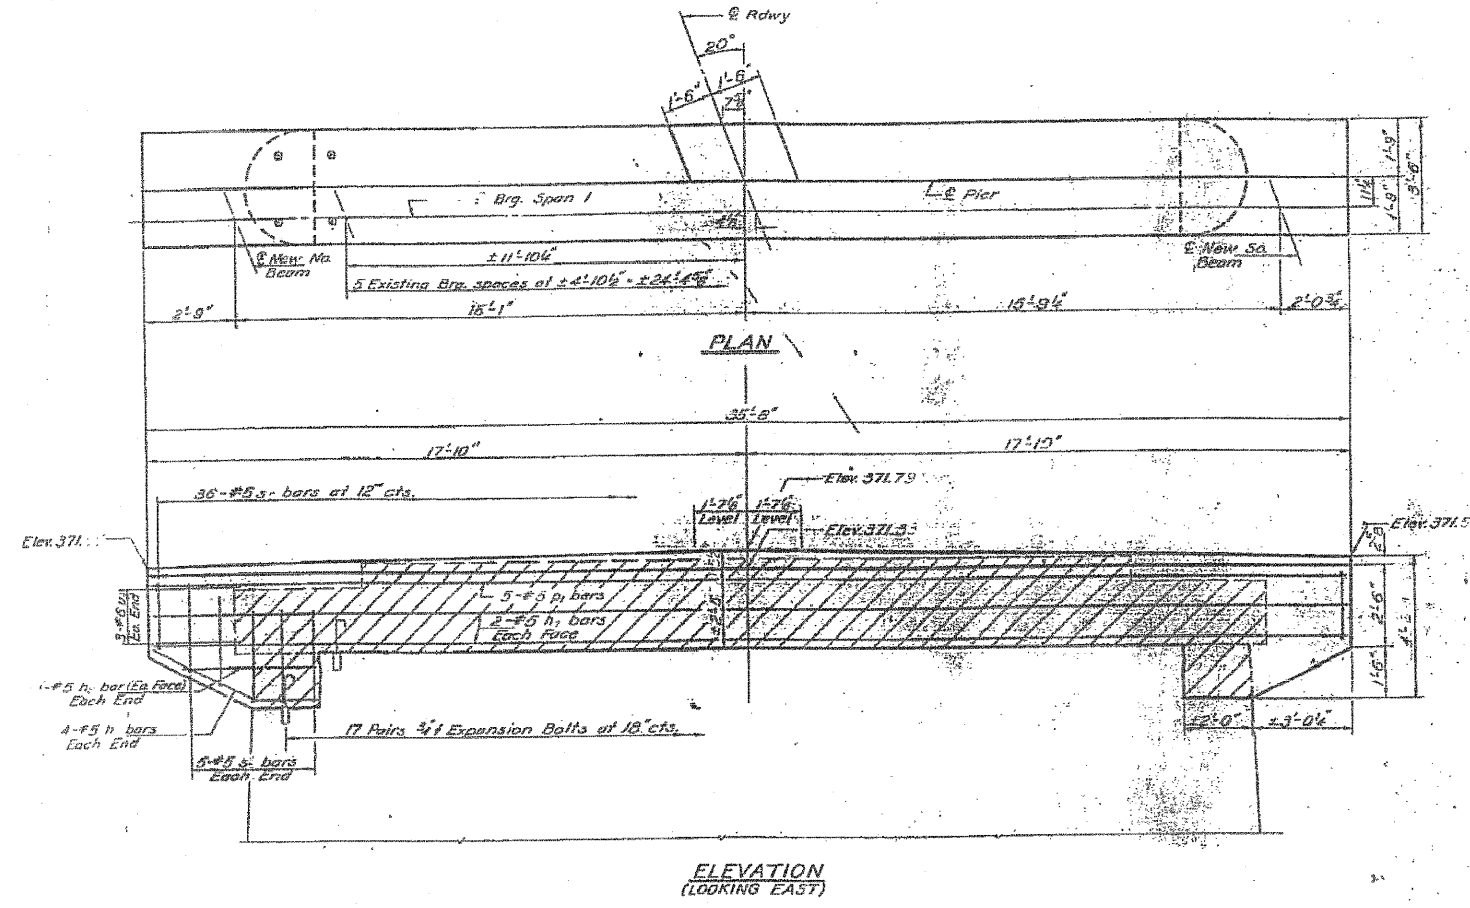

BILL OF MATERIAL

Bar	No.	Size	Length	Shape
#9	4	#9	35'-5"	
#5	4	#5	4'-0"	
#5	8	#5	5'-3"	
#5	5	#5	35'-5"	
#5	36	#5	11'-7"	
#5	10	#5	8'-0"	
#5	6	#6	8'-1"	
Class X Concrete		Cu Yds	12.2	
Reinforcement Bars		Lbs.	930	
Concrete Removal		Cu Yds	.0	
Expansion Bolts 3/4"		Each	32	

NOTES:
Hatched area indicates Concrete Removal. Reinforcement extending into removed area shall be cut and incorporated into the new construction.
Expansion bolts shall be anchored in sound concrete.
All edges shall have standard 1/4" chamfers except as noted.

DESIGNED: [Signature] 10/15/08
CHECKED: [Signature]
DRAWN: R.P. Summer
CHECKED: [Signature]

EXAMINED: [Signature]
PASSED: [Signature]
APPROVED: [Signature]

PIER 1
F.A. RT. 885 SEC. 107A-DR
JOHNSON COUNTY
STA. 727+23.00

HAMPTON, LENZINI & RENWICK, INC.
CIVIL & STRUCTURAL ENGINEERS
LAND SURVEYORS

3085 STEVENSON DRIVE, SUITE 201
SPRINGFIELD, ILLINOIS 62703
(217) 546-3400

ELGIN • SPRINGFIELD

PROJECT NUMBER: 12-52-0007-1 DATE: 04/02/08
DESIGNED: S.M.S. CHECKED: M.D.C. DRAWN: D.T.M.

EXISTING STRUCTURE PLANS
IL. ROUTE 146 OVER CACHE RIVER
F.A.P. ROUTE 885 / SECTION 107BR-1
JOHNSON COUNTY
STATION 727+23.00
STRUCTURE NO. 044-0014