


STATE OF ILLINOIS  
DEPARTMENT OF TRANSPORTATION

ROUTE NO.	SECTION	COUNTY	TOTAL SHEETS	SHEET NO.
F.A.P. 885	111BR-1	Johnson	94	77
FED. ROAD DIST. NO. 7		ILLINOIS	FED. AID PROJECT	

SHEET NO. 2  
10 SHEETS

Contract #78030

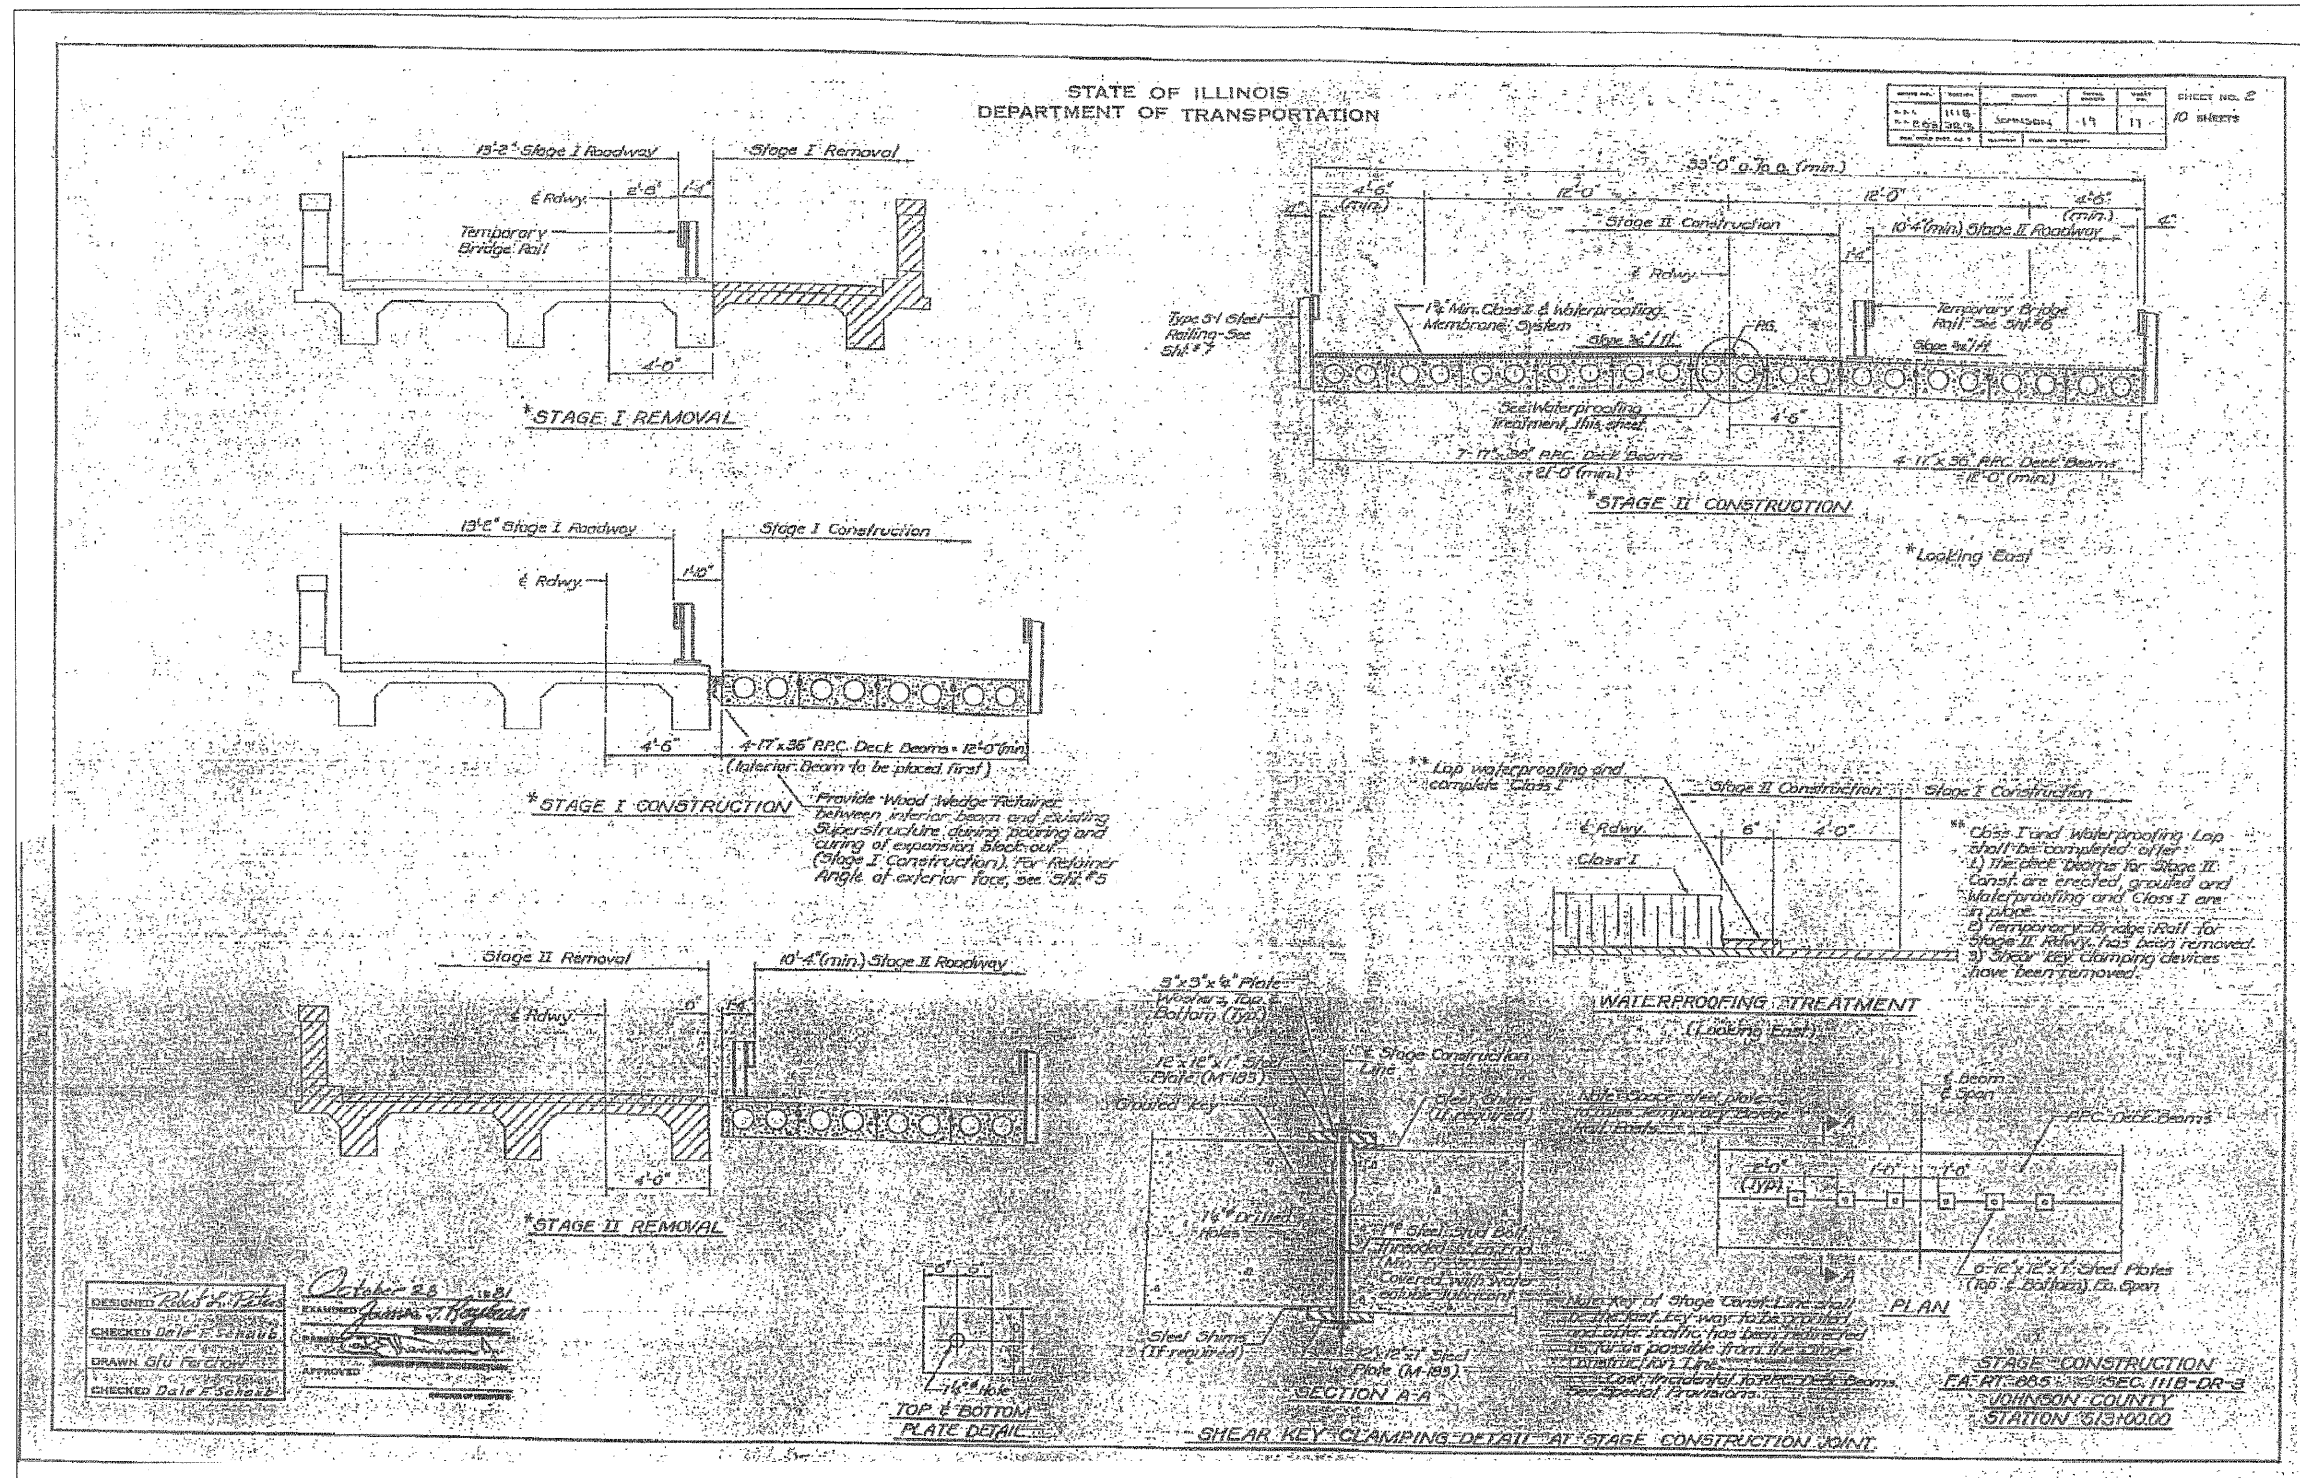

**HAMPTON, LENZINI & RENWICK, INC.**  
CIVIL & STRUCTURAL ENGINEERS  
LAND SURVEYORS

3085 STEVENSON DRIVE, SUITE 201  
SPRINGFIELD, ILLINOIS 62703  
(217) 548-3400

**ELGIN • SPRINGFIELD**

PROJECT NUMBER: 12-02-0007-1 DATE: 04/02/08  
DESIGNED: P.S.L. CHECKED: M.D.C. DRAWN: D.T.M.

**EXISTING STRUCTURE PLANS**

IL. ROUTE 146 OVER BELL POND  
F.A.P. ROUTE 885 / SECTION 111BR-1  
JOHNSON COUNTY  
STATION 513+00  
STRUCTURE NO. 044-0022