


STATE OF ILLINOIS
DEPARTMENT OF TRANSPORTATION

ROUTE NO. F.A.P. 885	SECTION IIIBR-1	COUNTY Johnson	TOTAL SHEETS 94	SHEET NO. 80	SHEET NO. 5 10 SHEETS
FED. ROAD DIST. NO. 7		ILLINOIS	FED. AID PROJECT-		

Contract #78030

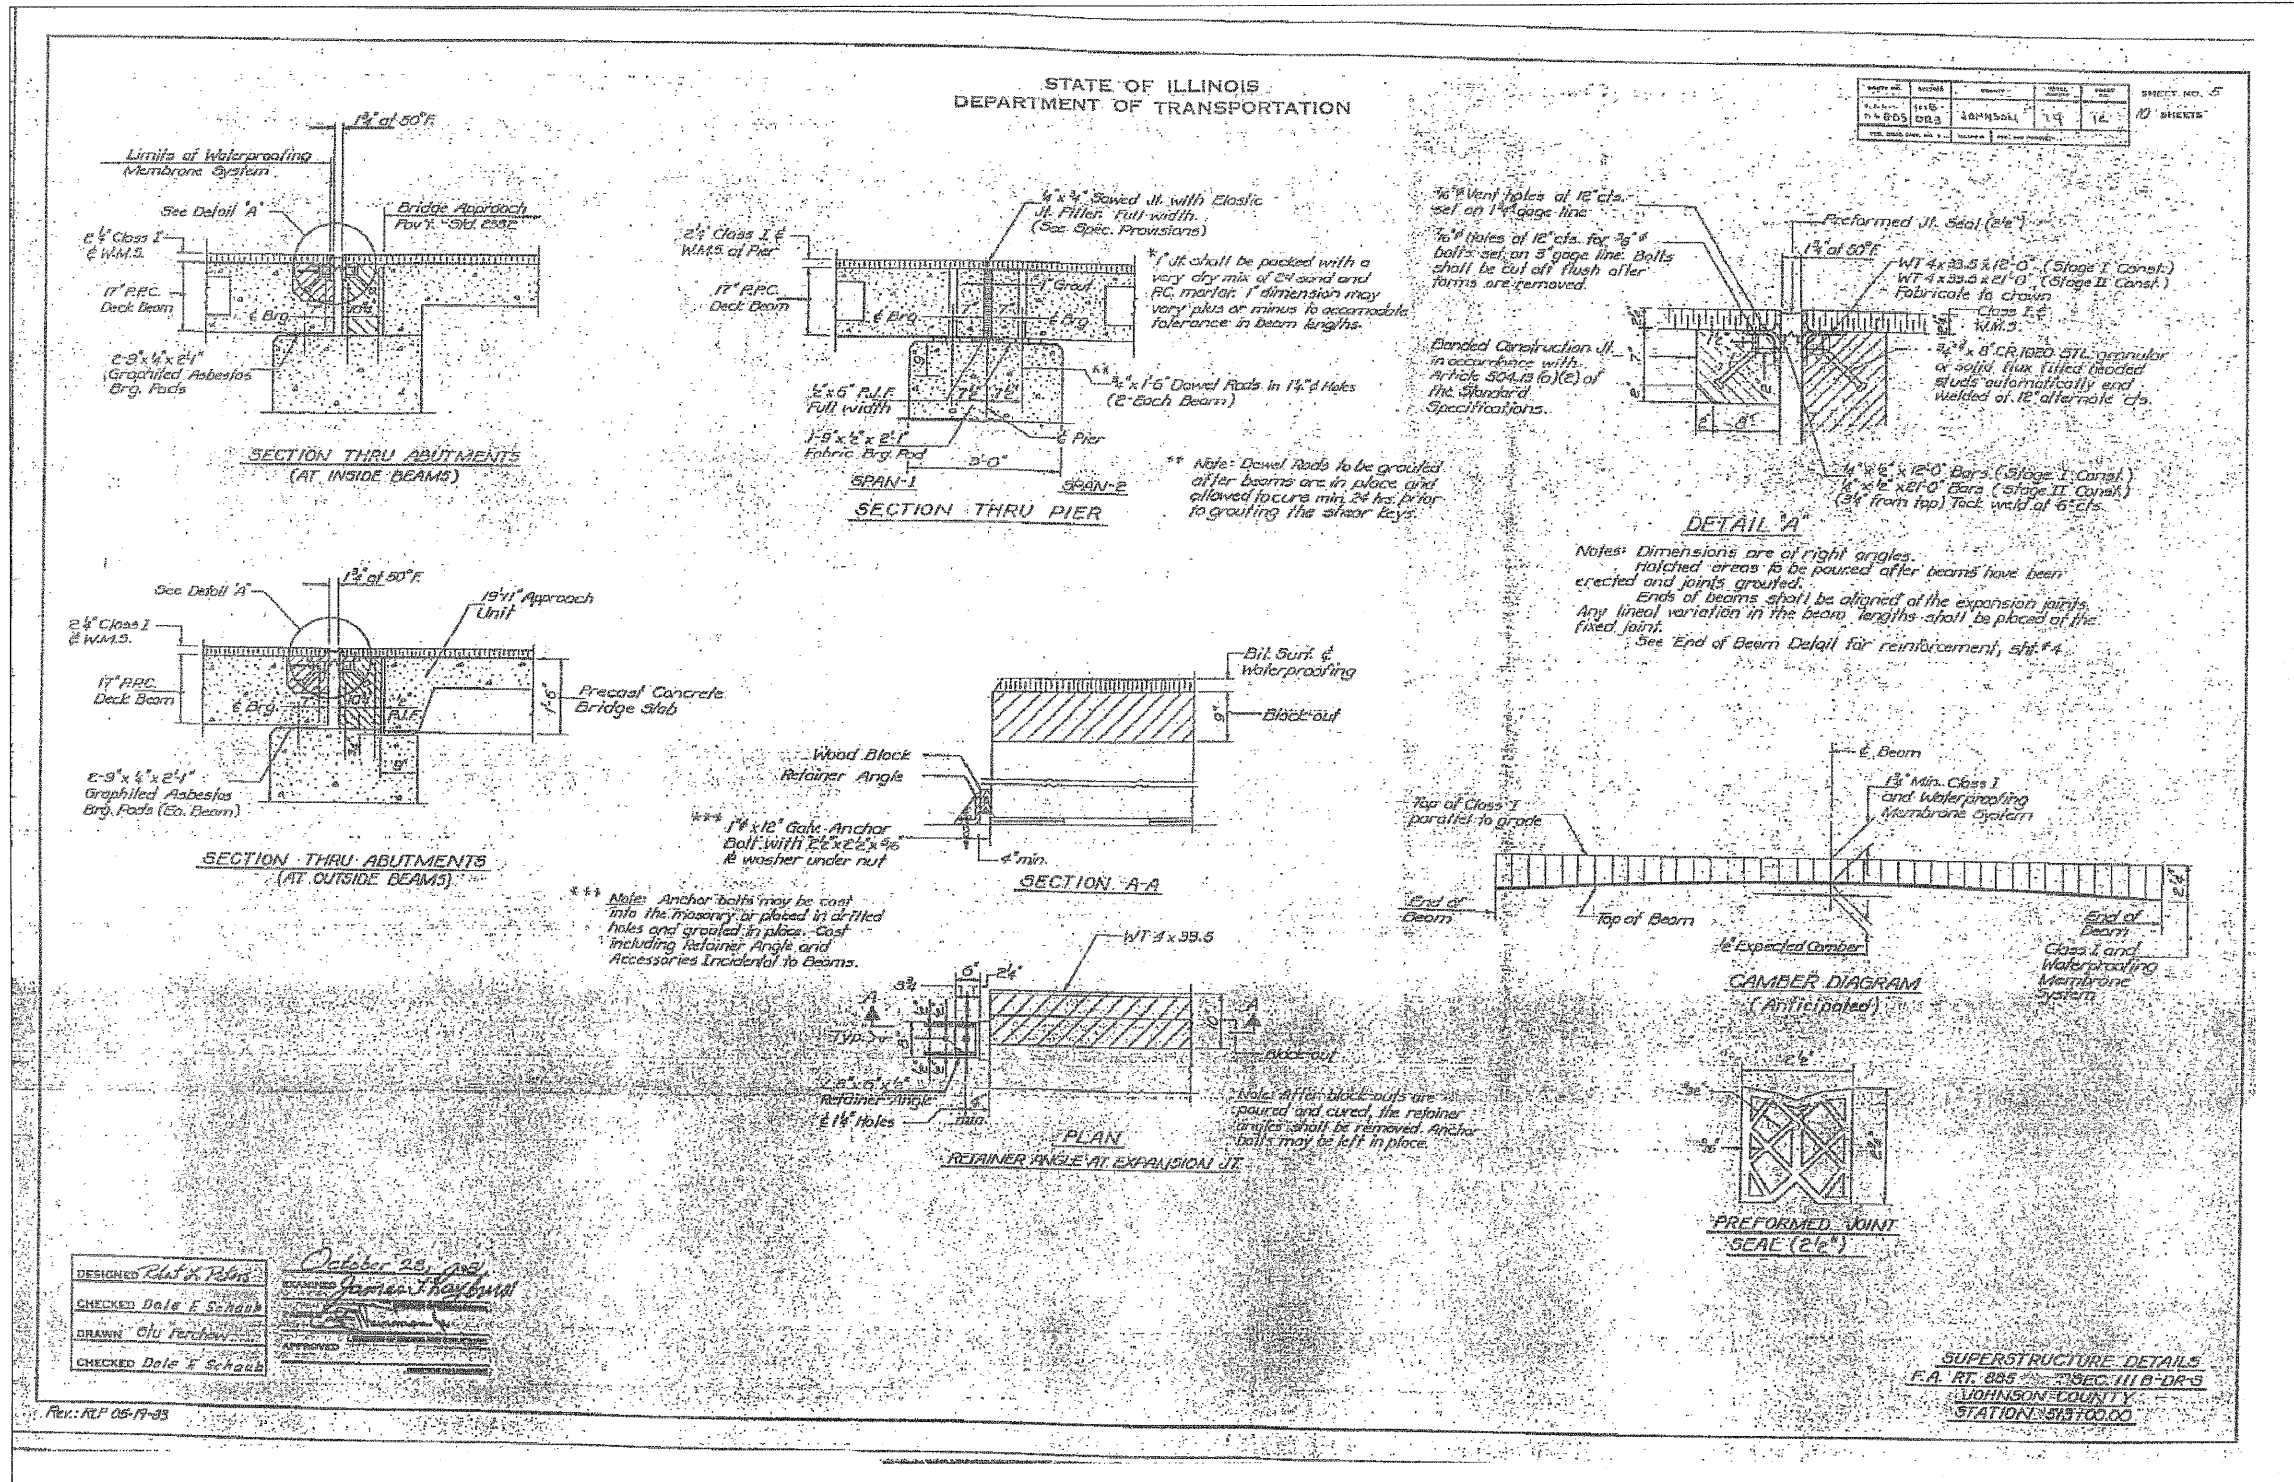

DESIGNED *Paul A. Rein*
CHECKED *Dale F. Schaub*
DRAWN *Clu Ferkow*
CHECKED *Dale F. Schaub*

October 26, 1982
James F. Reynolds

Rev.: RFP 05-17-83

SUPERSTRUCTURE DETAILS
F.A. RT. 885 / SEC. III B-DR-3
JOHNSON COUNTY
STATION 513+00.00

HAMPTON, LENZINI & RENWICK, INC.
CIVIL & STRUCTURAL ENGINEERS
LAND SURVEYORS

HLR

ELGIN • SPRINGFIELD

PROJECT NUMBER: 12-52-0007-1 DATE: 04/02/08
DESIGNED: P.S.L. CHECKED: M.D.C. DRAWN: D.T.M.

EXISTING STRUCTURE PLANS

IL. ROUTE 146 OVER BELL POND
F.A.P. ROUTE 885 / SECTION IIIBR-1
JOHNSON COUNTY
STATION 513+00
STRUCTURE NO. 044-0022