


STATE OF ILLINOIS  
DEPARTMENT OF TRANSPORTATION

ROUTE NO. F.A.P. 885	SECTION IIIBR-1	COUNTY Johnson	TOTAL SHEETS 94	SHEET NO. 83	SHEET NO. 8 10 SHEETS
FED. ROAD DIST. NO. 7		ILLINOIS	FED. AID PROJECT-		

Contract #78030

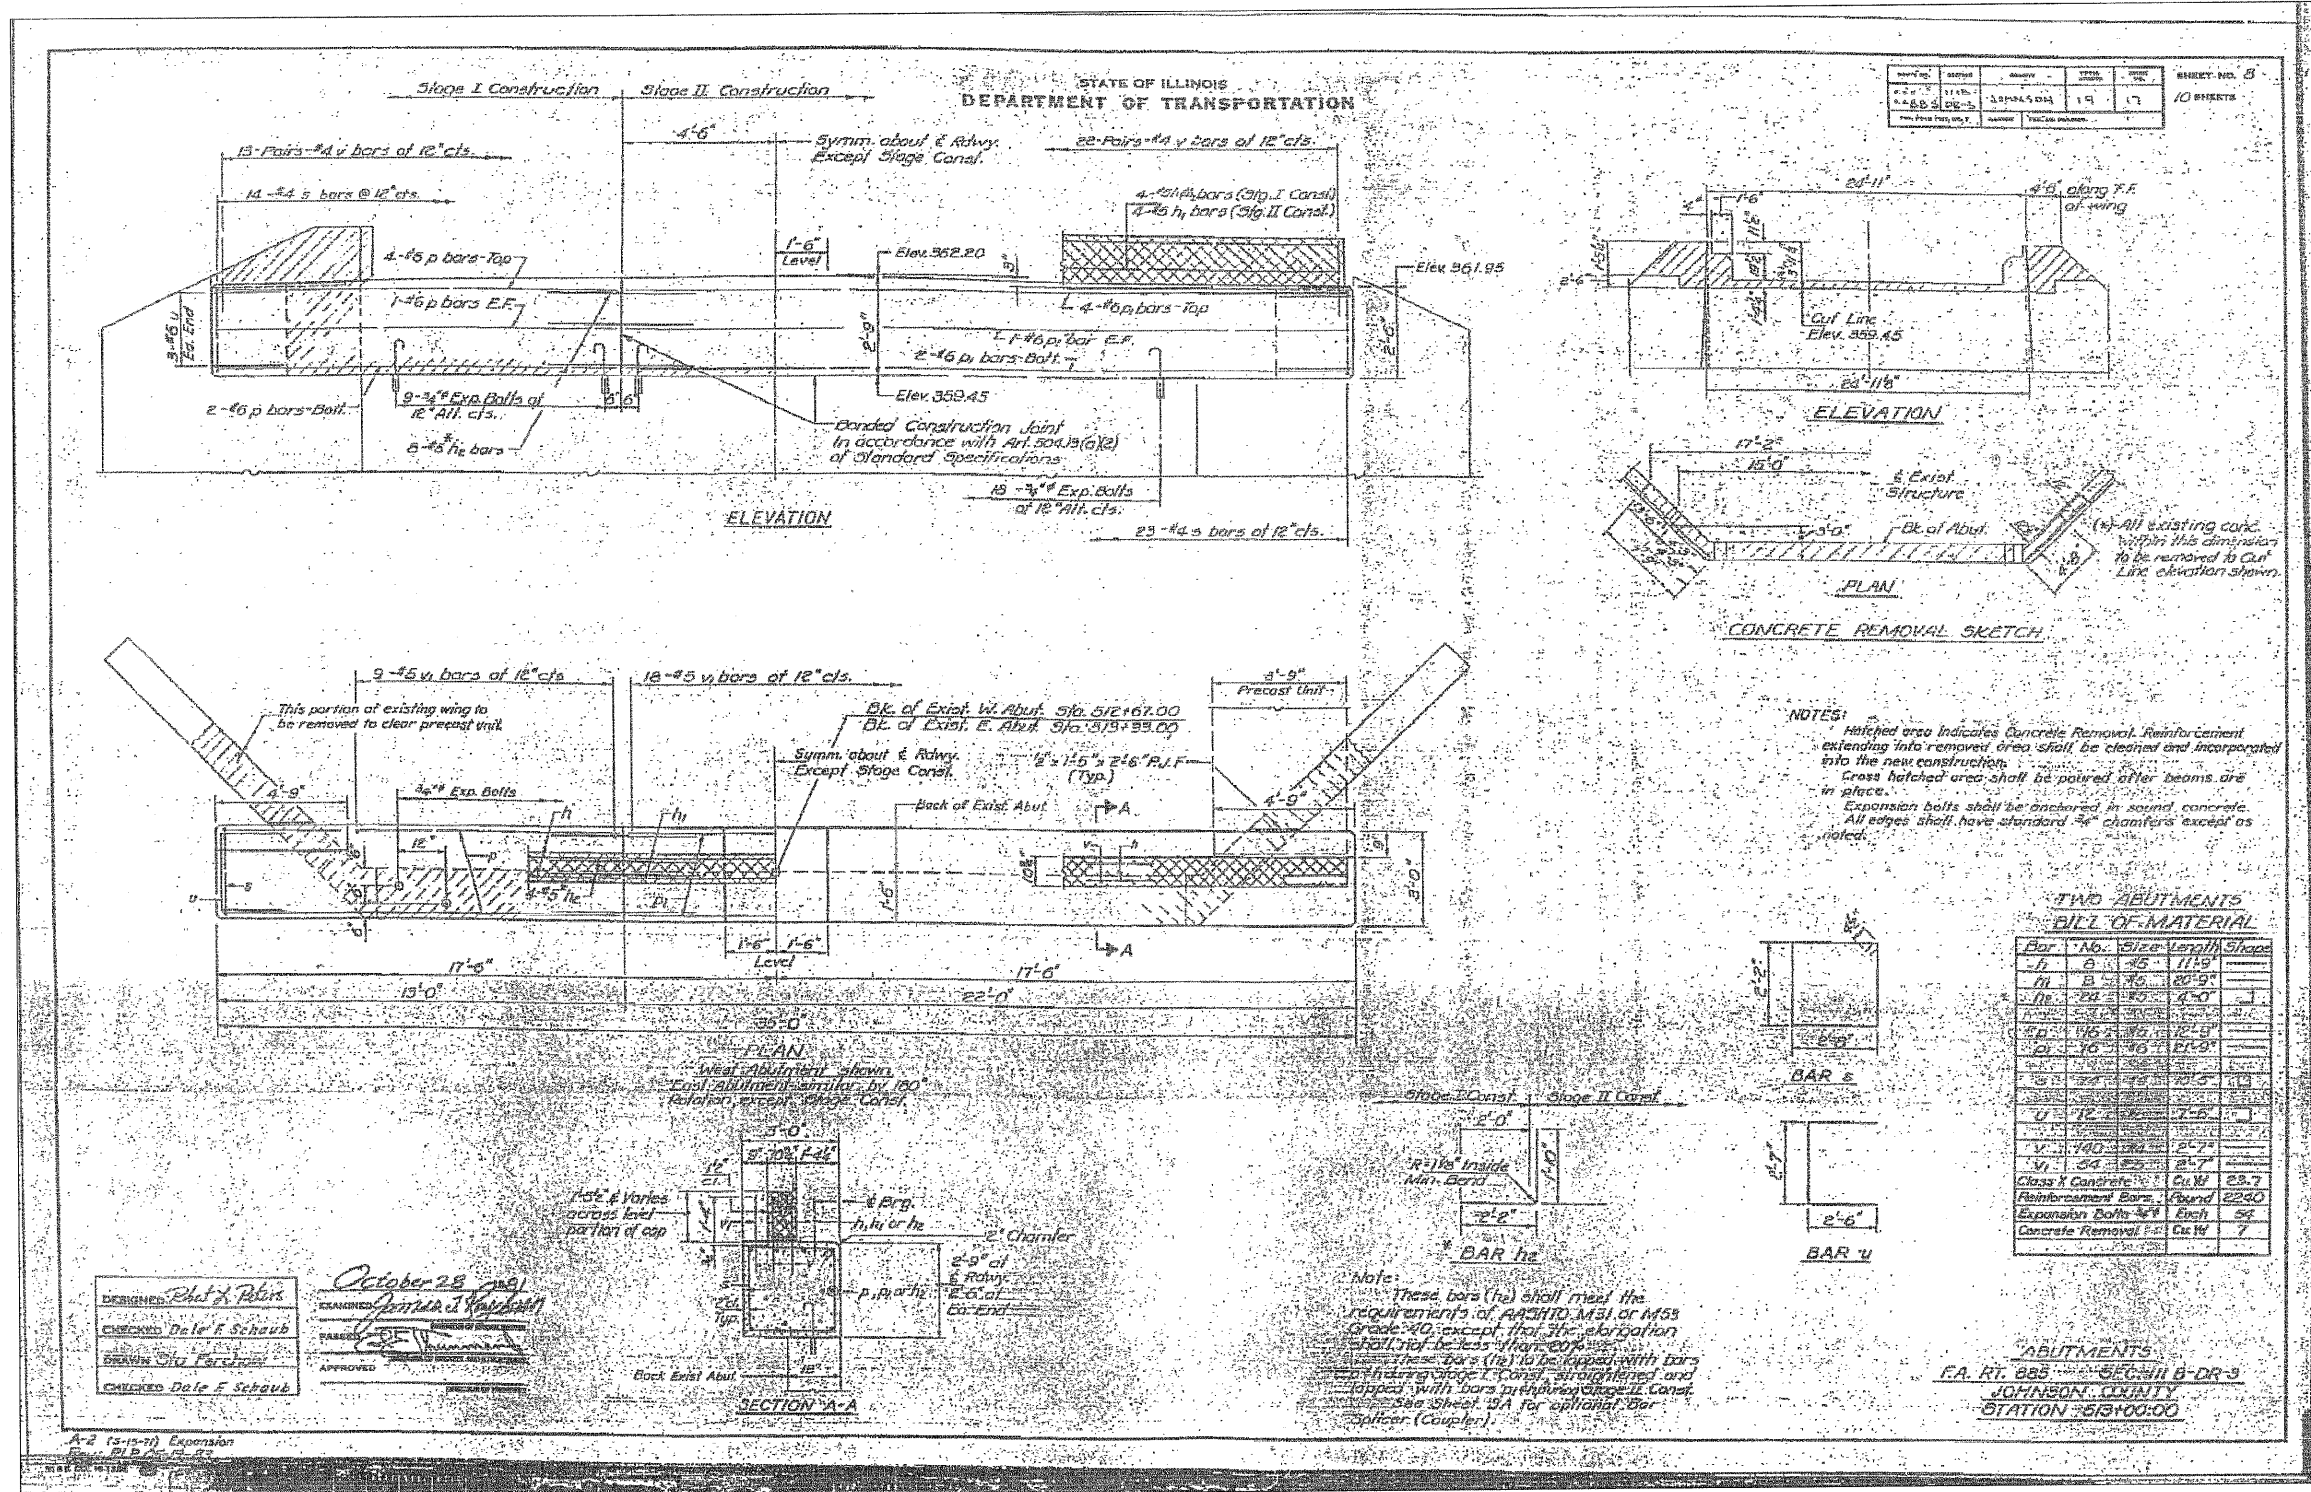

**HAMPTON, LENZINI & RENWICK, INC.**  
CIVIL & STRUCTURAL ENGINEERS  
LAND SURVEYORS

**ELR**

3085 STEVENSON DRIVE, SUITE 201  
SPRINGFIELD, ILLINOIS 62703  
(217) 546-3400

ELGIN • SPRINGFIELD

PROJECT NUMBER: 12-52-0007-1 DATE: 04/02/08  
DESIGNED: P.S.L. CHECKED: M.D.C. DRAWN: D.T.M.

**EXISTING STRUCTURE PLANS**

IL. ROUTE 146 OVER BELL POND  
F.A.P. ROUTE 885 / SECTION IIIBR-1  
JOHNSON COUNTY  
STATION 513+00  
STRUCTURE NO. 044-0022