


DATE	
BY	
FINAL SURVEY	
NOTE BOOK	
TEMPLATE	
AREAS CHECKED	
NO.	

DATE	
BY	
ORIGINAL SURVEY	
NOTE BOOK	
TEMPLATE	
AREAS CHECKED	
NO.	

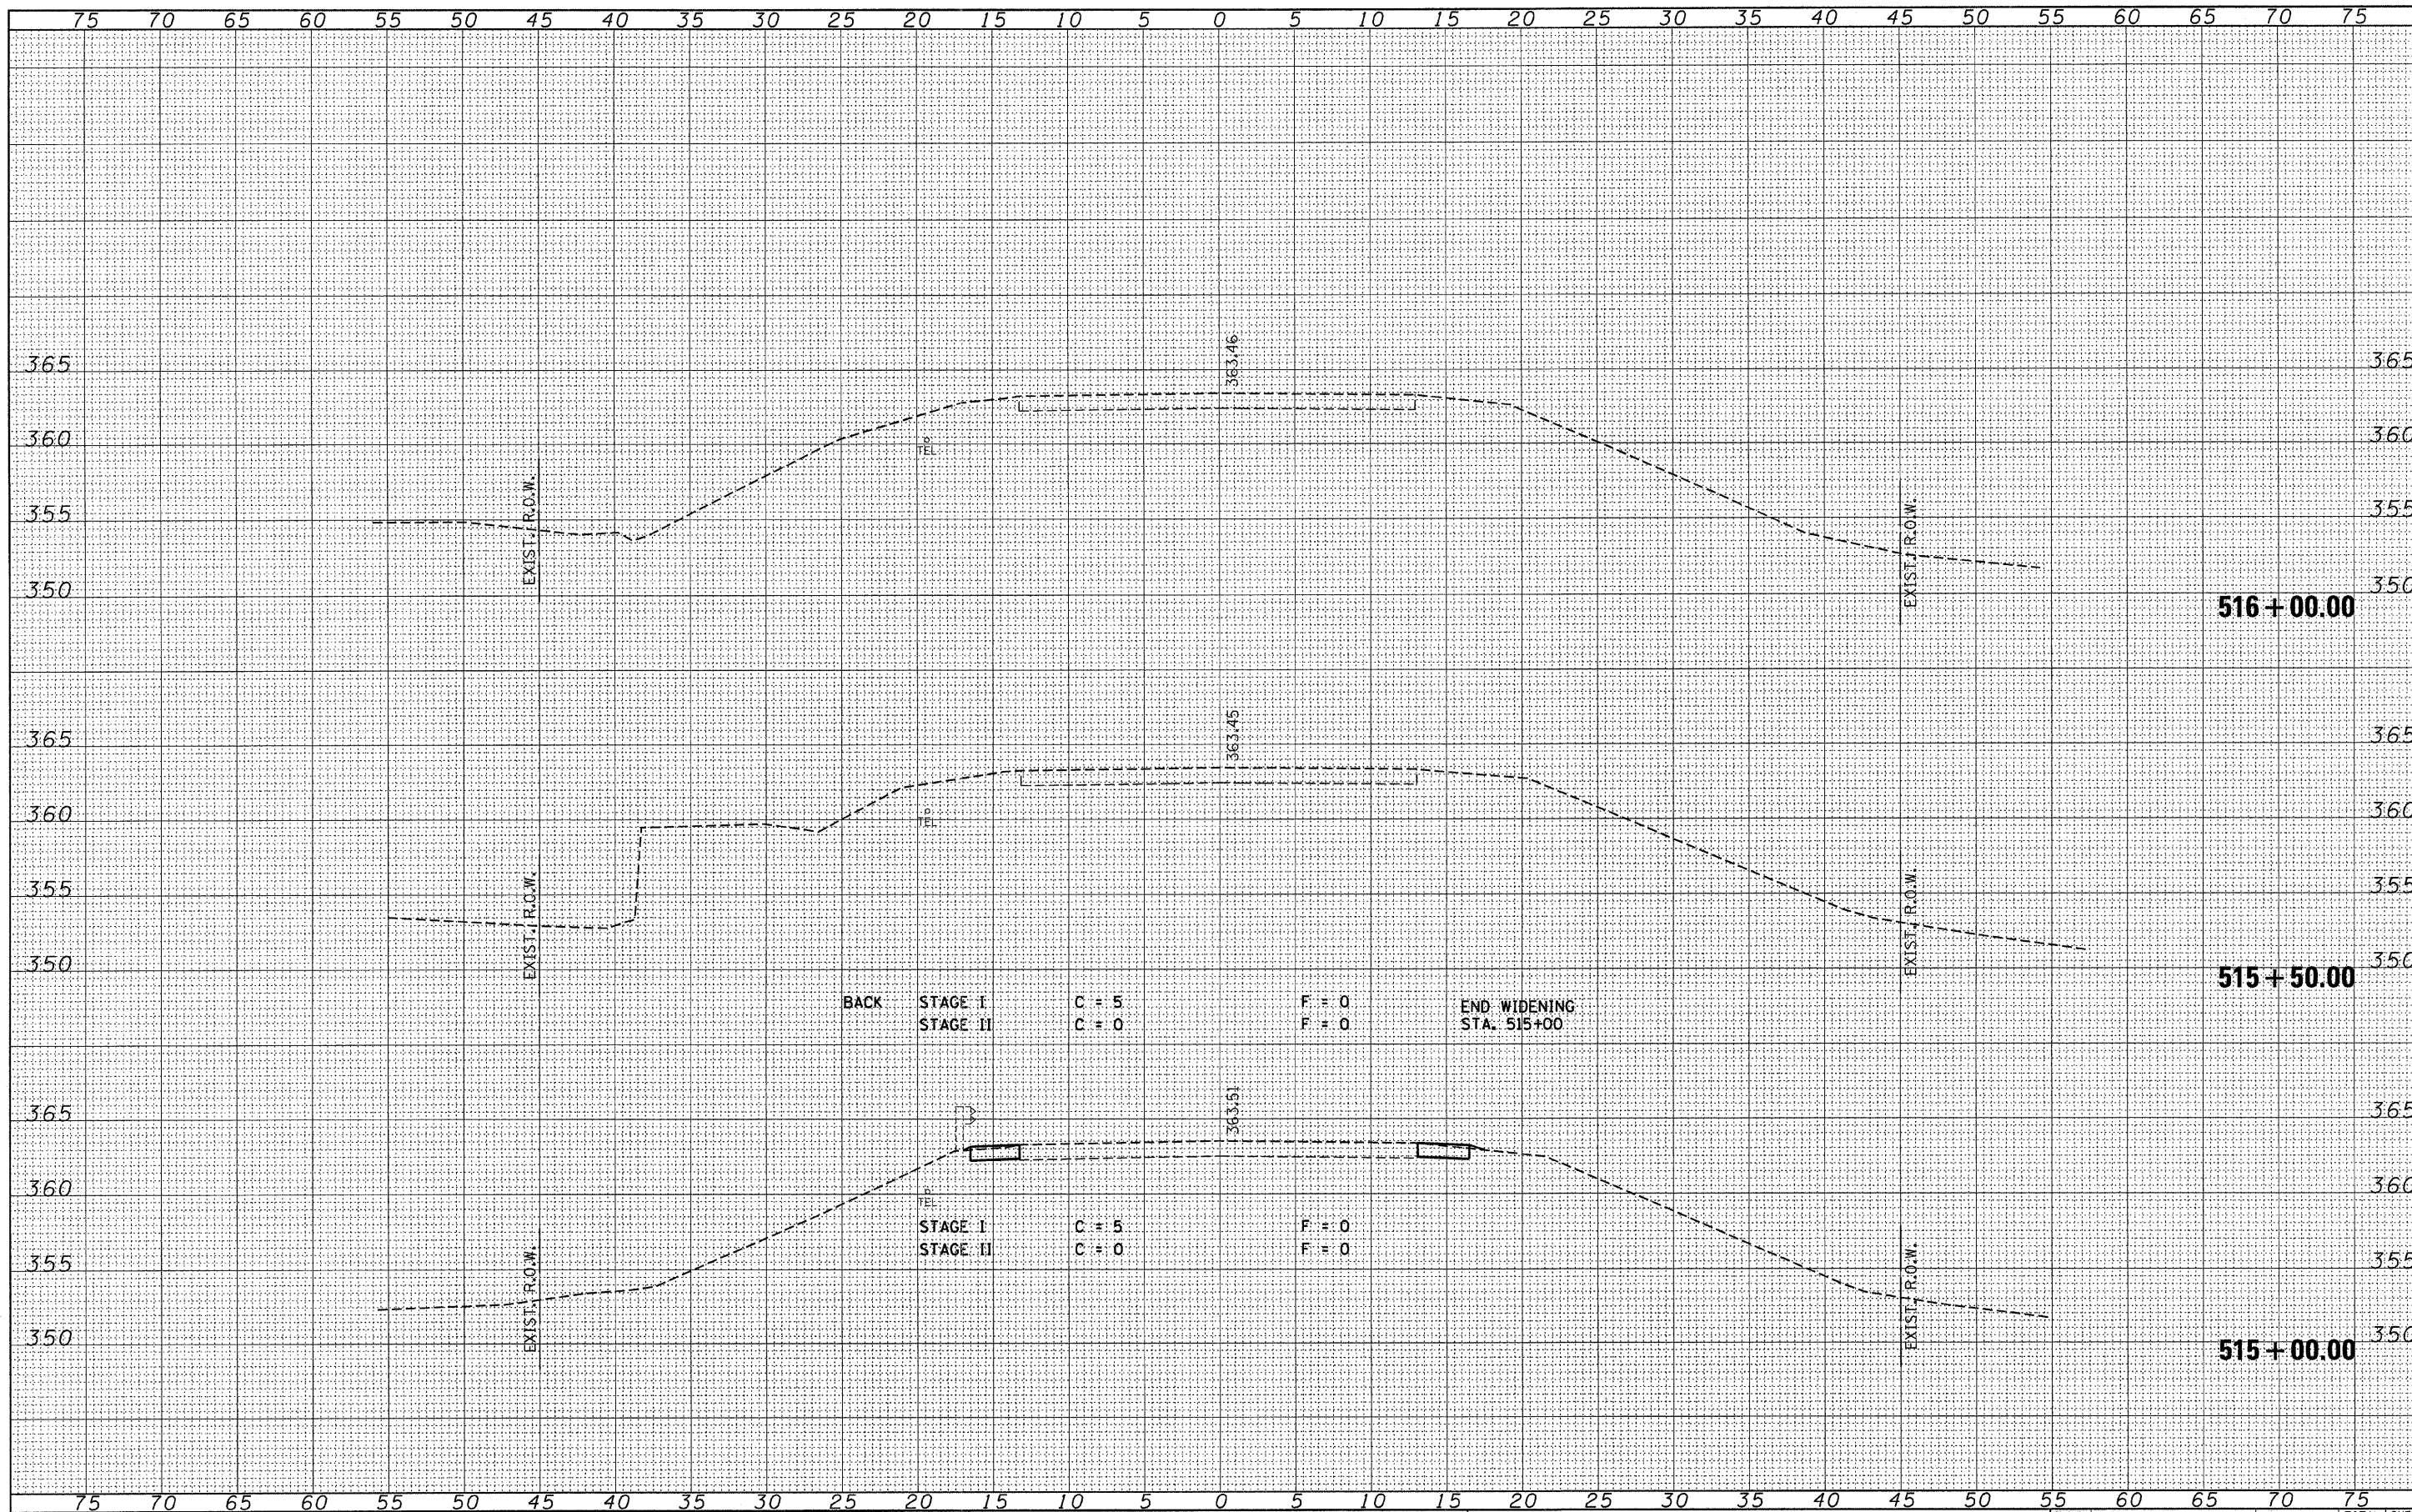

FILE NAME = 0440022-ah-t-xv.dgn

USER NAME =	DESIGNED -	REVISED -
PLOT SCALE =	DRAWN -	REVISED -
PLOT DATE = 4/22/2008	CHECKED -	REVISED -
	DATE -	REVISED -

**STATE OF ILLINOIS
DEPARTMENT OF TRANSPORTATION**

IL ROUTE 146 - CROSS SECTIONS

SCALE: SHEET NO. 6 OF 6 SHEETS STA. 515+00.00 TO STA. 516+00.00

F.A.P. RTE. 885	SECTION 111BR-1	COUNTY JOHNSON	TOTAL SHEETS 94	SHEET NO. 94
FED. ROAD DIST. NO. ILLINOIS FED. AID PROJECT		CONTRACT NO. 78030		