


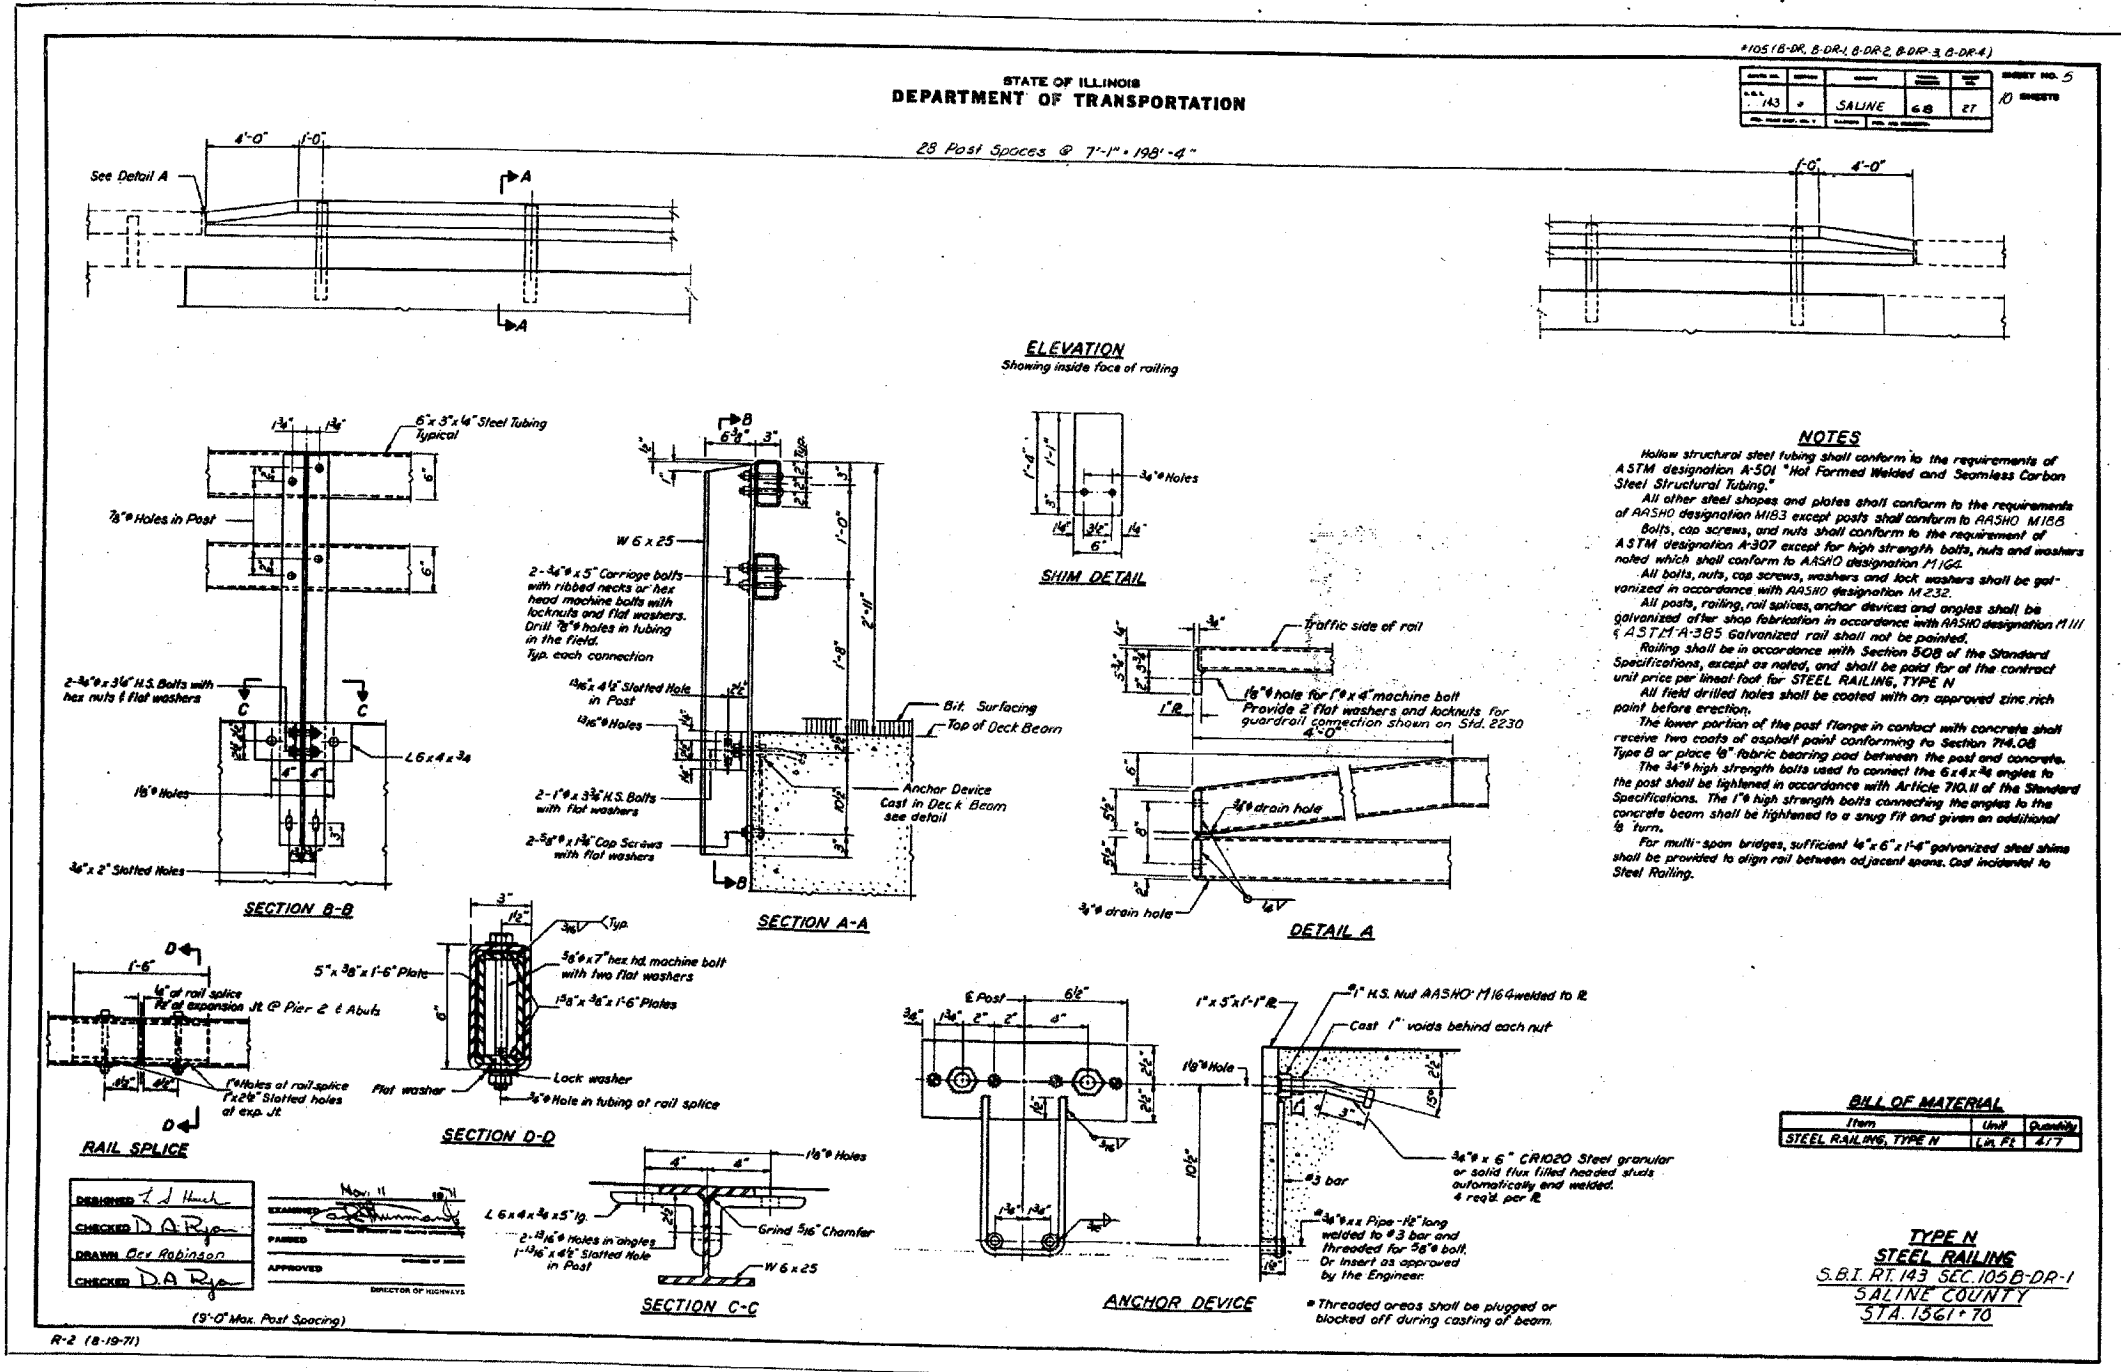

CONTRACT NO. 78031			
FAP RTE	SECTION	COUNTY	TOTAL SHEET NO.
869	105BR-2	SALINE	118 78
STA.		TO STA.	
FED. ROAD DIST. NO.		ILLINOIS	FED. AID PROJECT



<b>ESCA</b> CONSULTANTS, INC.		
DESIGNED BY:	DAJ	02/08
DRAWN BY:	JPC	02/08
CHECKED BY:	MTD	02/08
APPROVED BY:	RDP	04/08

FOR INFORMATION ONLY

EXISTING STRUCTURE PLANS  
FAP RTE 869 (IL 34)  
SECTION 105BR-2  
SALINE COUNTY