



STATE OF ILLINOIS  
DEPARTMENT OF TRANSPORTATION

ROUTE NO. F.A.S. 1907	SECTION 21BR-1	COUNTY ALEXANDER	TOTAL SHEETS 82	SHEET NO. 27	SHEET NO. 15 16 SHEETS
FED. ROAD DIST. NO. 7		ILLINOIS	FED. AID PROJECT-		


Contract #78032

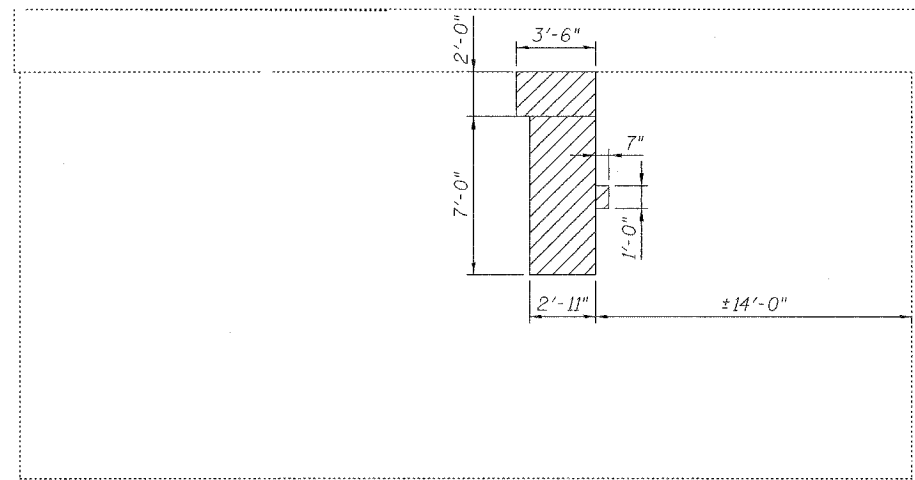


**ELEVATION - NORTH FACE**  
(Looking South)

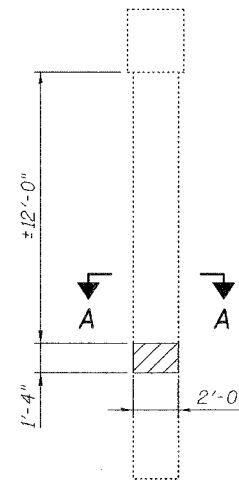

**END VIEW**  
West End  
(Looking East)

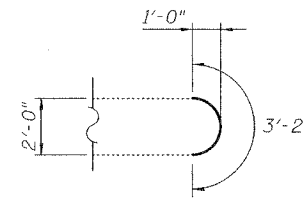

**SECTION A-A**

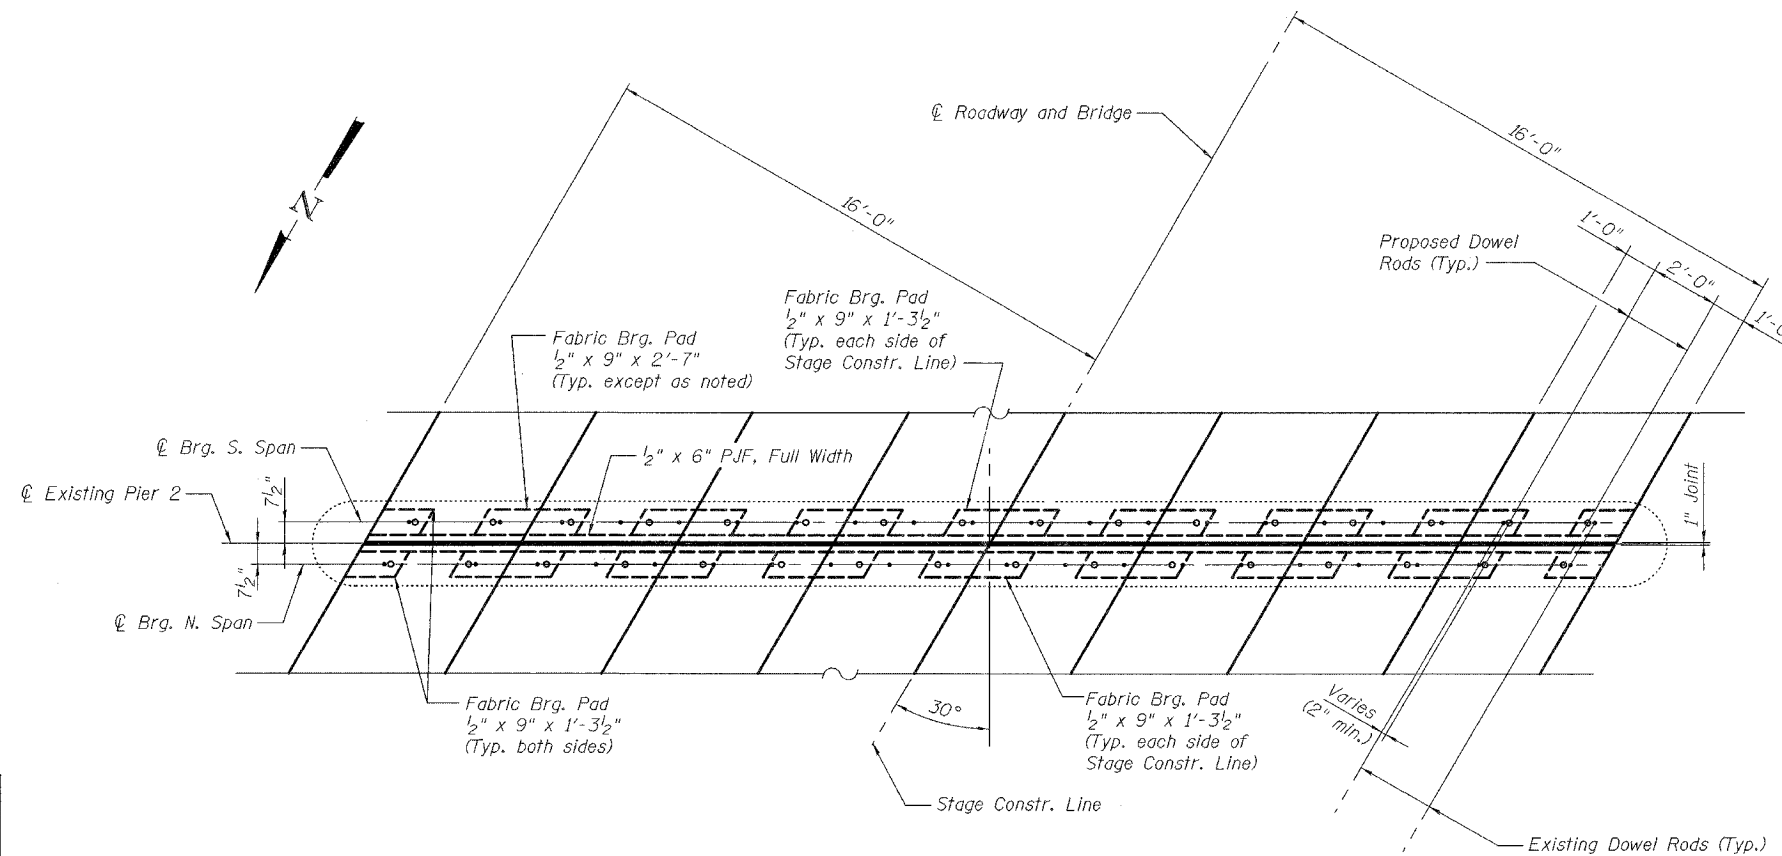

**PLAN - PIER 2 BEARING SEAT**  
Concrete wearing surface not shown for clarity.

**BILL OF MATERIAL**

Item	Unit	Total
Structural Repair of Concrete (Depth Equal to or less than 5 inches)	Sq. Ft.	73
Concrete Sealer	Sq. Ft.	73

**LEGEND**

- Structural Repair of Concrete (Depth equal to or less than 5")
- Existing Dowel Rod
- Proposed Dowel Rod

Notes:  
Existing dowel rods shall be burned off flush with the existing concrete face, ground smooth, and sealed with epoxy. Cost is included with Removal of Existing Superstructures.  
Concrete sealer shall be applied to concrete repair areas.

**PIER 2 REPAIRS**  
**ILL. ROUTE 127 OVER HOGSKIN CREEK**  
**F.A.S. ROUTE 1907 - SECTION 21BR-1**  
**ALEXANDER COUNTY**  
**STATION 281+60.00**  
**STRUCTURE NO. 002-0028**



DESIGNED	YSS
CHECKED	RLM
DRAWN	PRC
CHECKED	YSS

03/04/08