


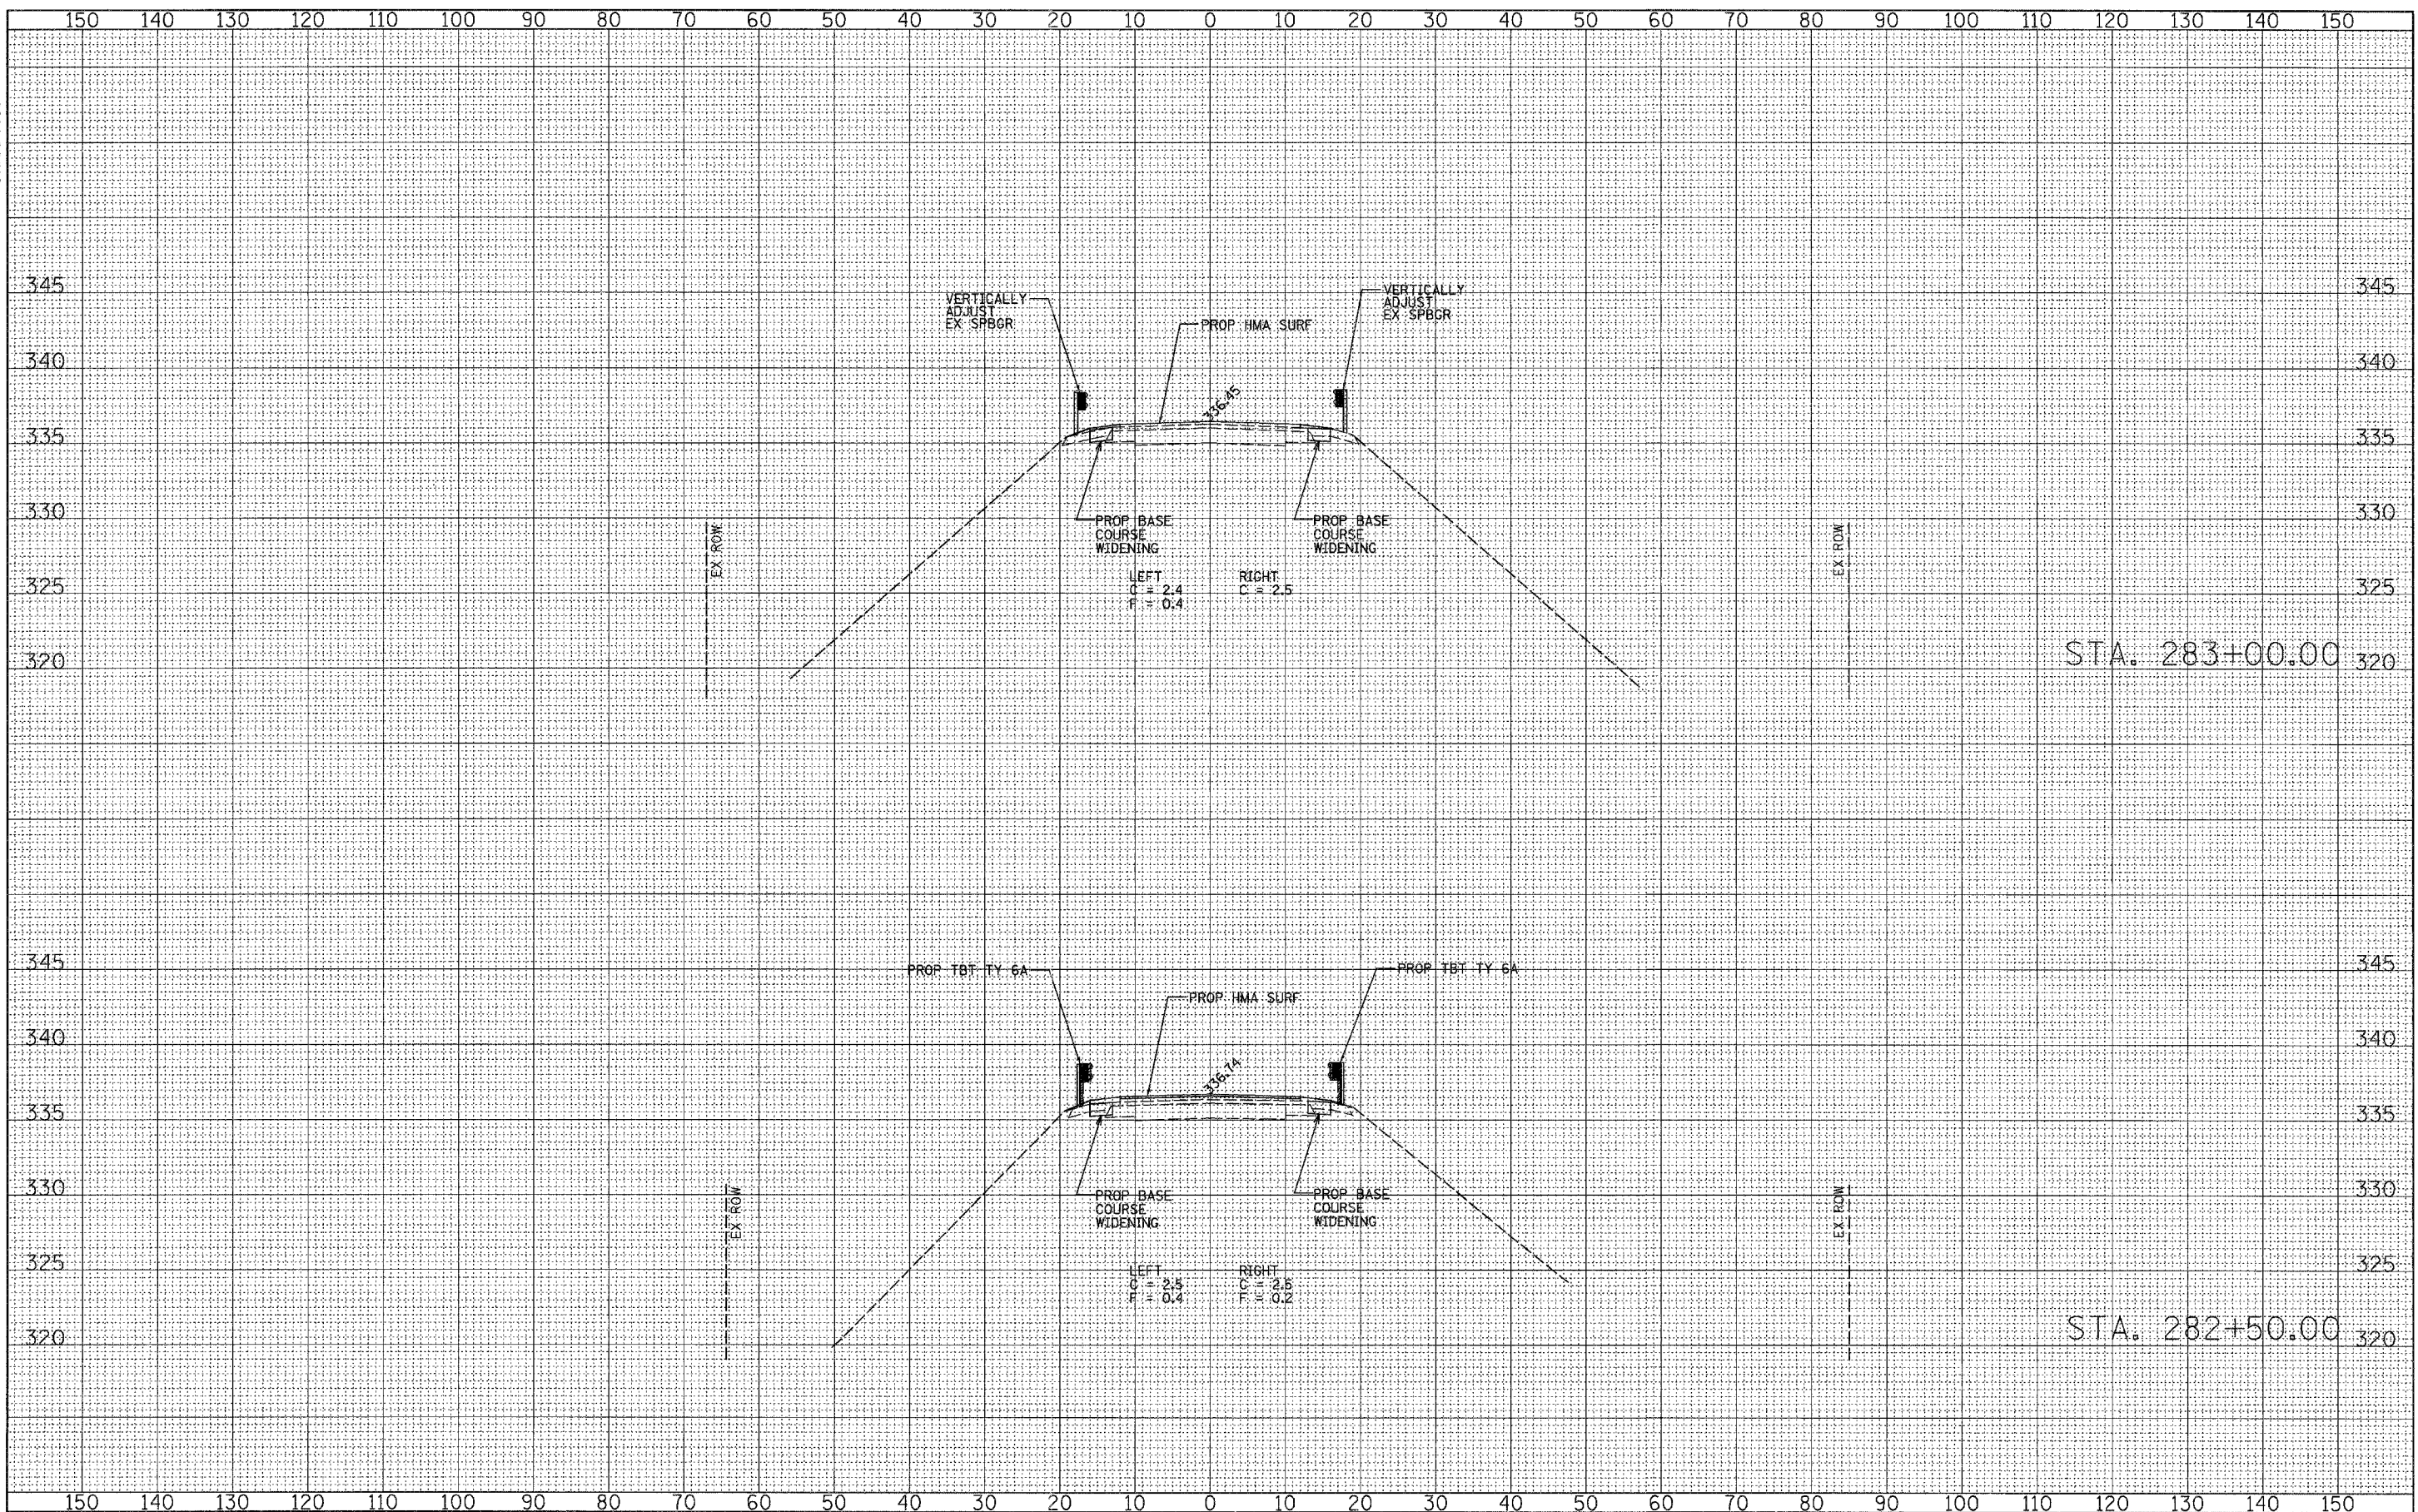

DATE	
BY	
SURVEYED	
PLOTTED	
NOTE BOOK	
AREAS CHECKED	

DATE	
BY	
SURVEYED	
PLOTTED	
NOTE BOOK	
AREAS CHECKED	



FILE NAME =	USER NAME = #USER#	DESIGNED - JMH	REVISED -	STATE OF ILLINOIS DEPARTMENT OF TRANSPORTATION	FAS ROUTE 1907 (IL 127) CROSS SECTIONS	F.A.S. RTE.	SECTION	COUNTY	TOTAL SHEETS	SHEET NO.	
#FILE#		DRAWN - AEC	REVISED -			1907	21BR-1	ALEXANDER	82	43	
		CHECKED - JMH	REVISED -			CONTRACT NO. 78032					
		DATE - 03/04/08	REVISED -			FED. ROAD DIST. NO. 7 (ILLINOIS) FED. AID PROJECT					
					SCALE:	SHEET NO. 4 OF 6 SHEETS		STA. 282+50.00 TO STA. 283+00.00			