


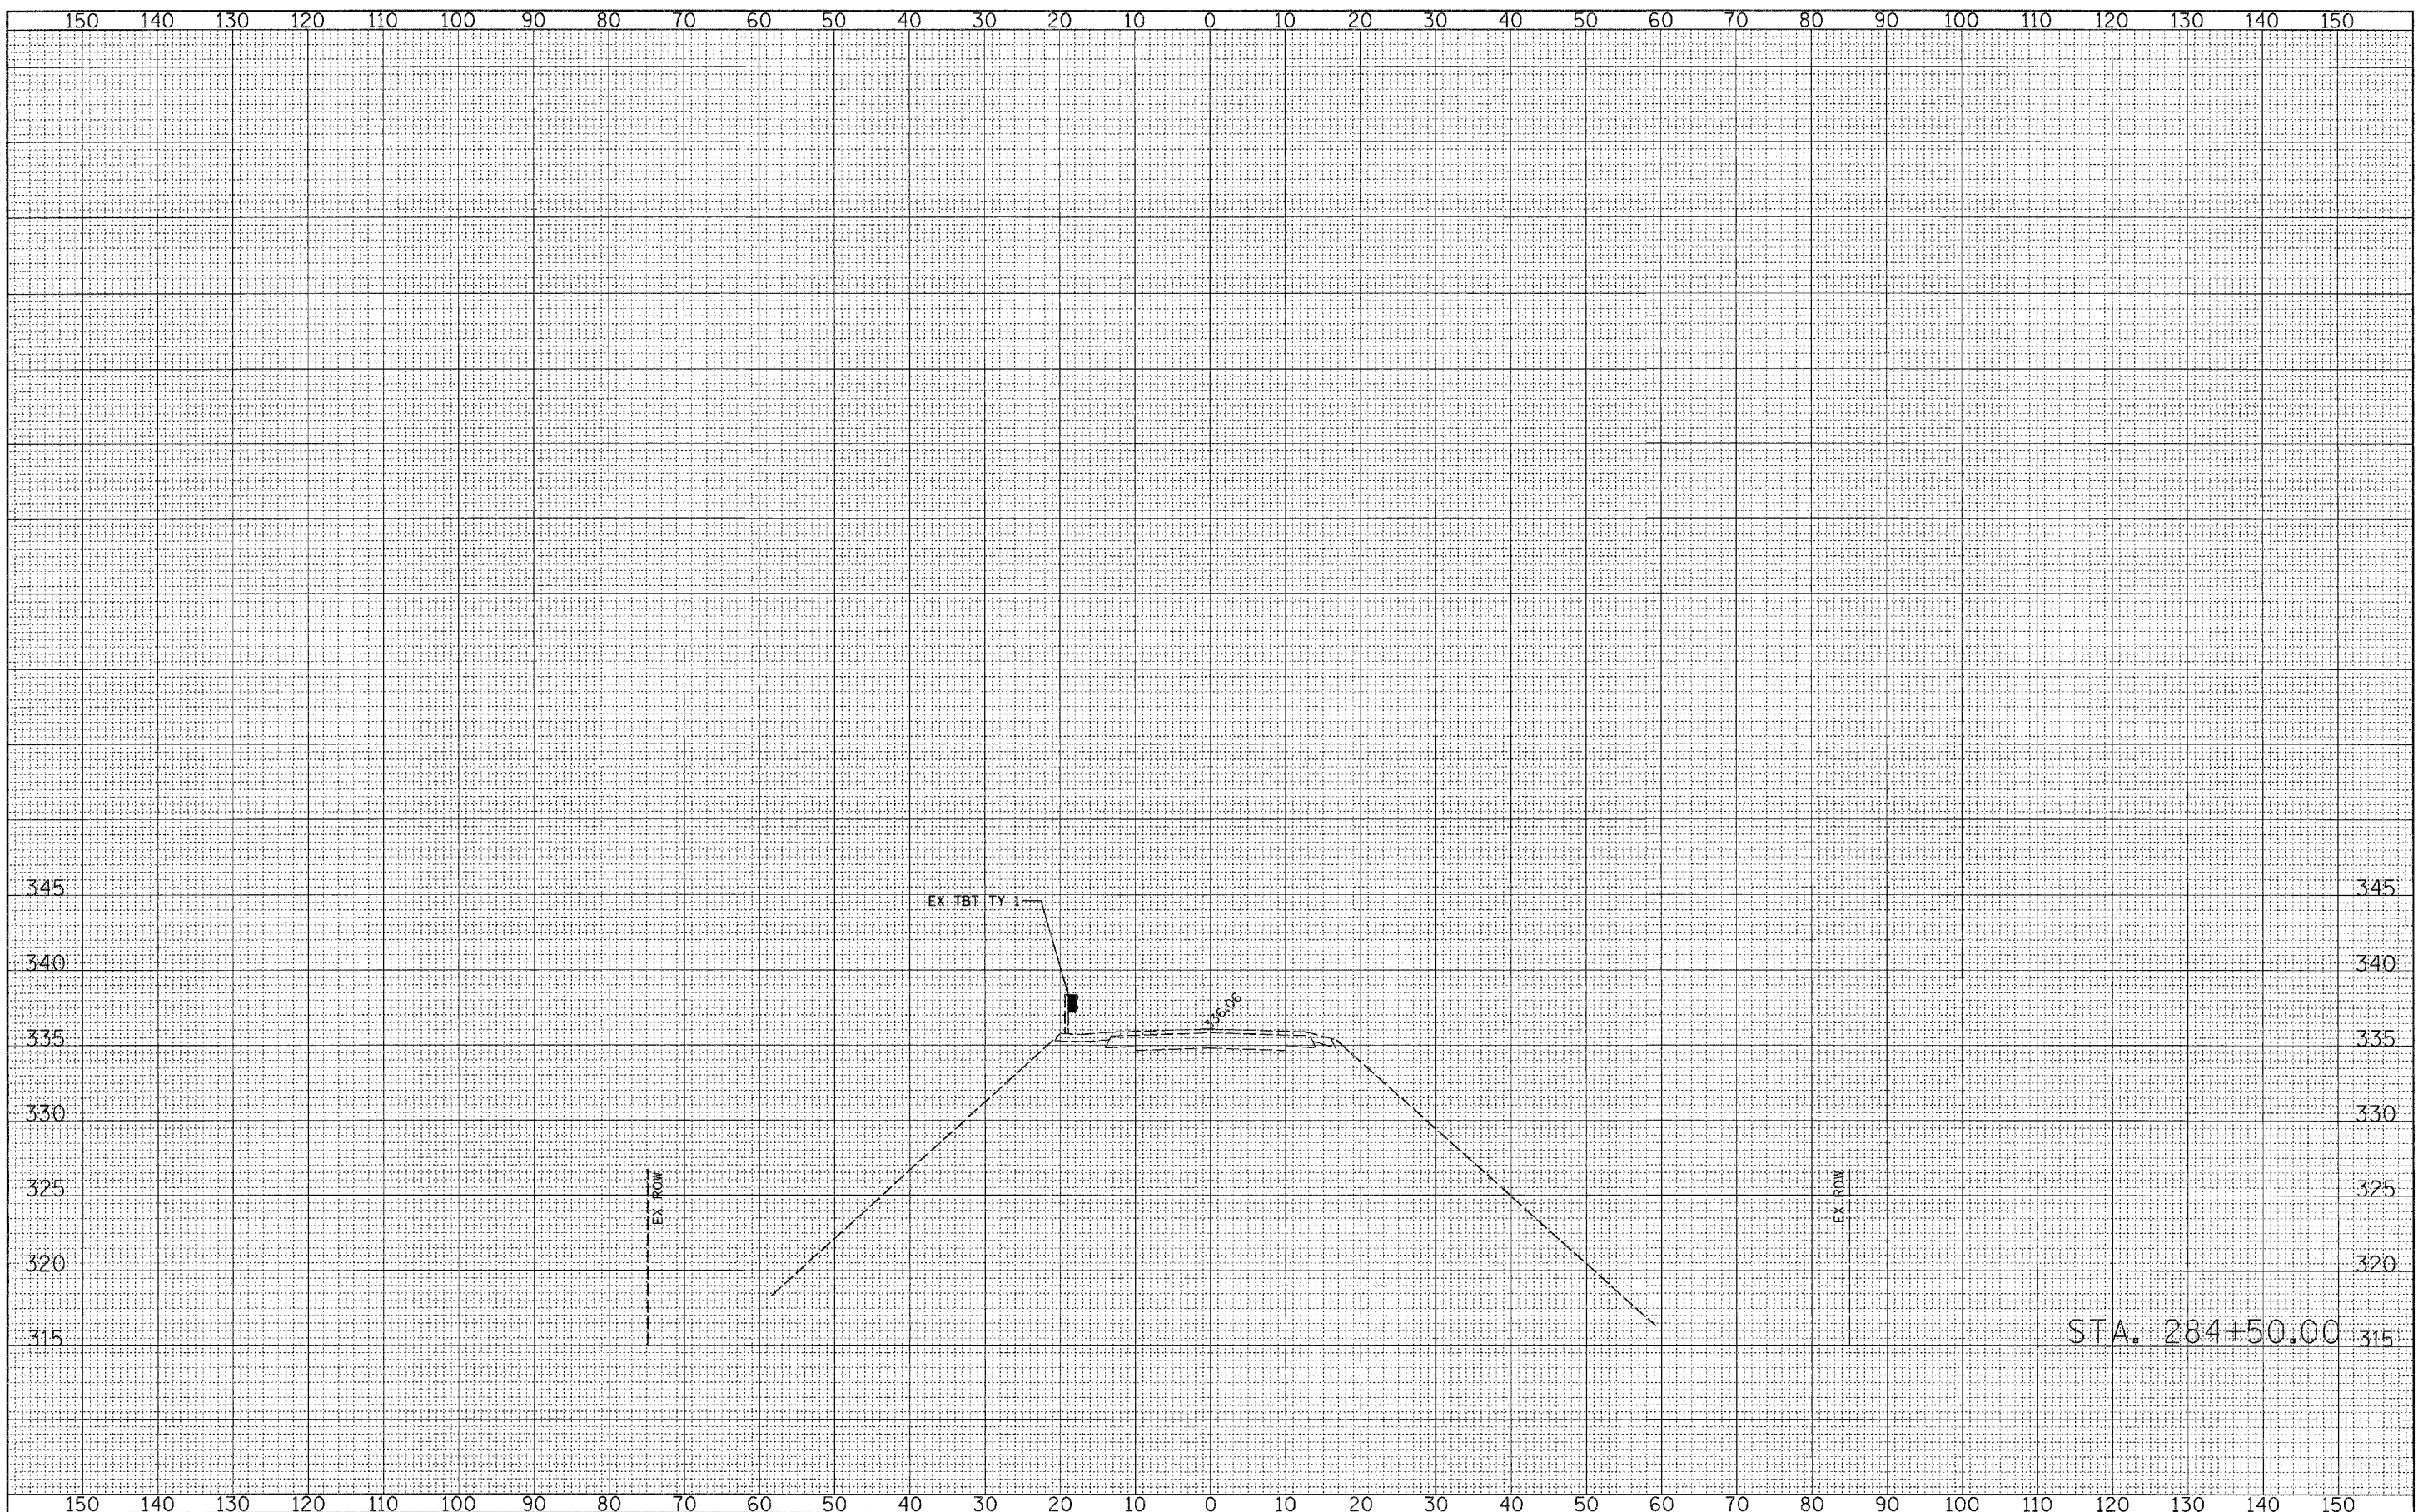

FINAL SURVEY	SURVEYED	BY	DATE
NOTE BOOK NO.	PLOTTED		
	TEMPLATE		
	AREAS CHECKED		

ORIGINAL SURVEY	SURVEYED	BY	DATE
NOTE BOOK NO.	PLOTTED		
	TEMPLATE		
	AREAS CHECKED		



FILE NAME =	USER NAME = #USER*	DESIGNED - JMH	REVISED -	<b>STATE OF ILLINOIS</b> <b>DEPARTMENT OF TRANSPORTATION</b>	<b>FAS ROUTE 1907 (IL 127) CROSS SECTIONS</b>	F.A.S. RTE.	SECTION	COUNTY	TOTAL SHEETS	SHEET NO.	
#FILEL#	PLLOT SCALE = #SCALE#	DRAWN - AEC	REVISED -			1907	21BR-1	ALEXANDER	82	45	
	PLLOT DATE = #DATE#	CHECKED - JMH	REVISED -			CONTRACT NO. 78032					
		DATE - 03/04/08	REVISED -			FED. ROAD DIST. NO. 7 [ILLINOIS] FED. AID PROJECT					
					SCALE:	SHEET NO. 6 OF 6 SHEETS		STA. 284+50.00 TO STA. 284+50.00			