


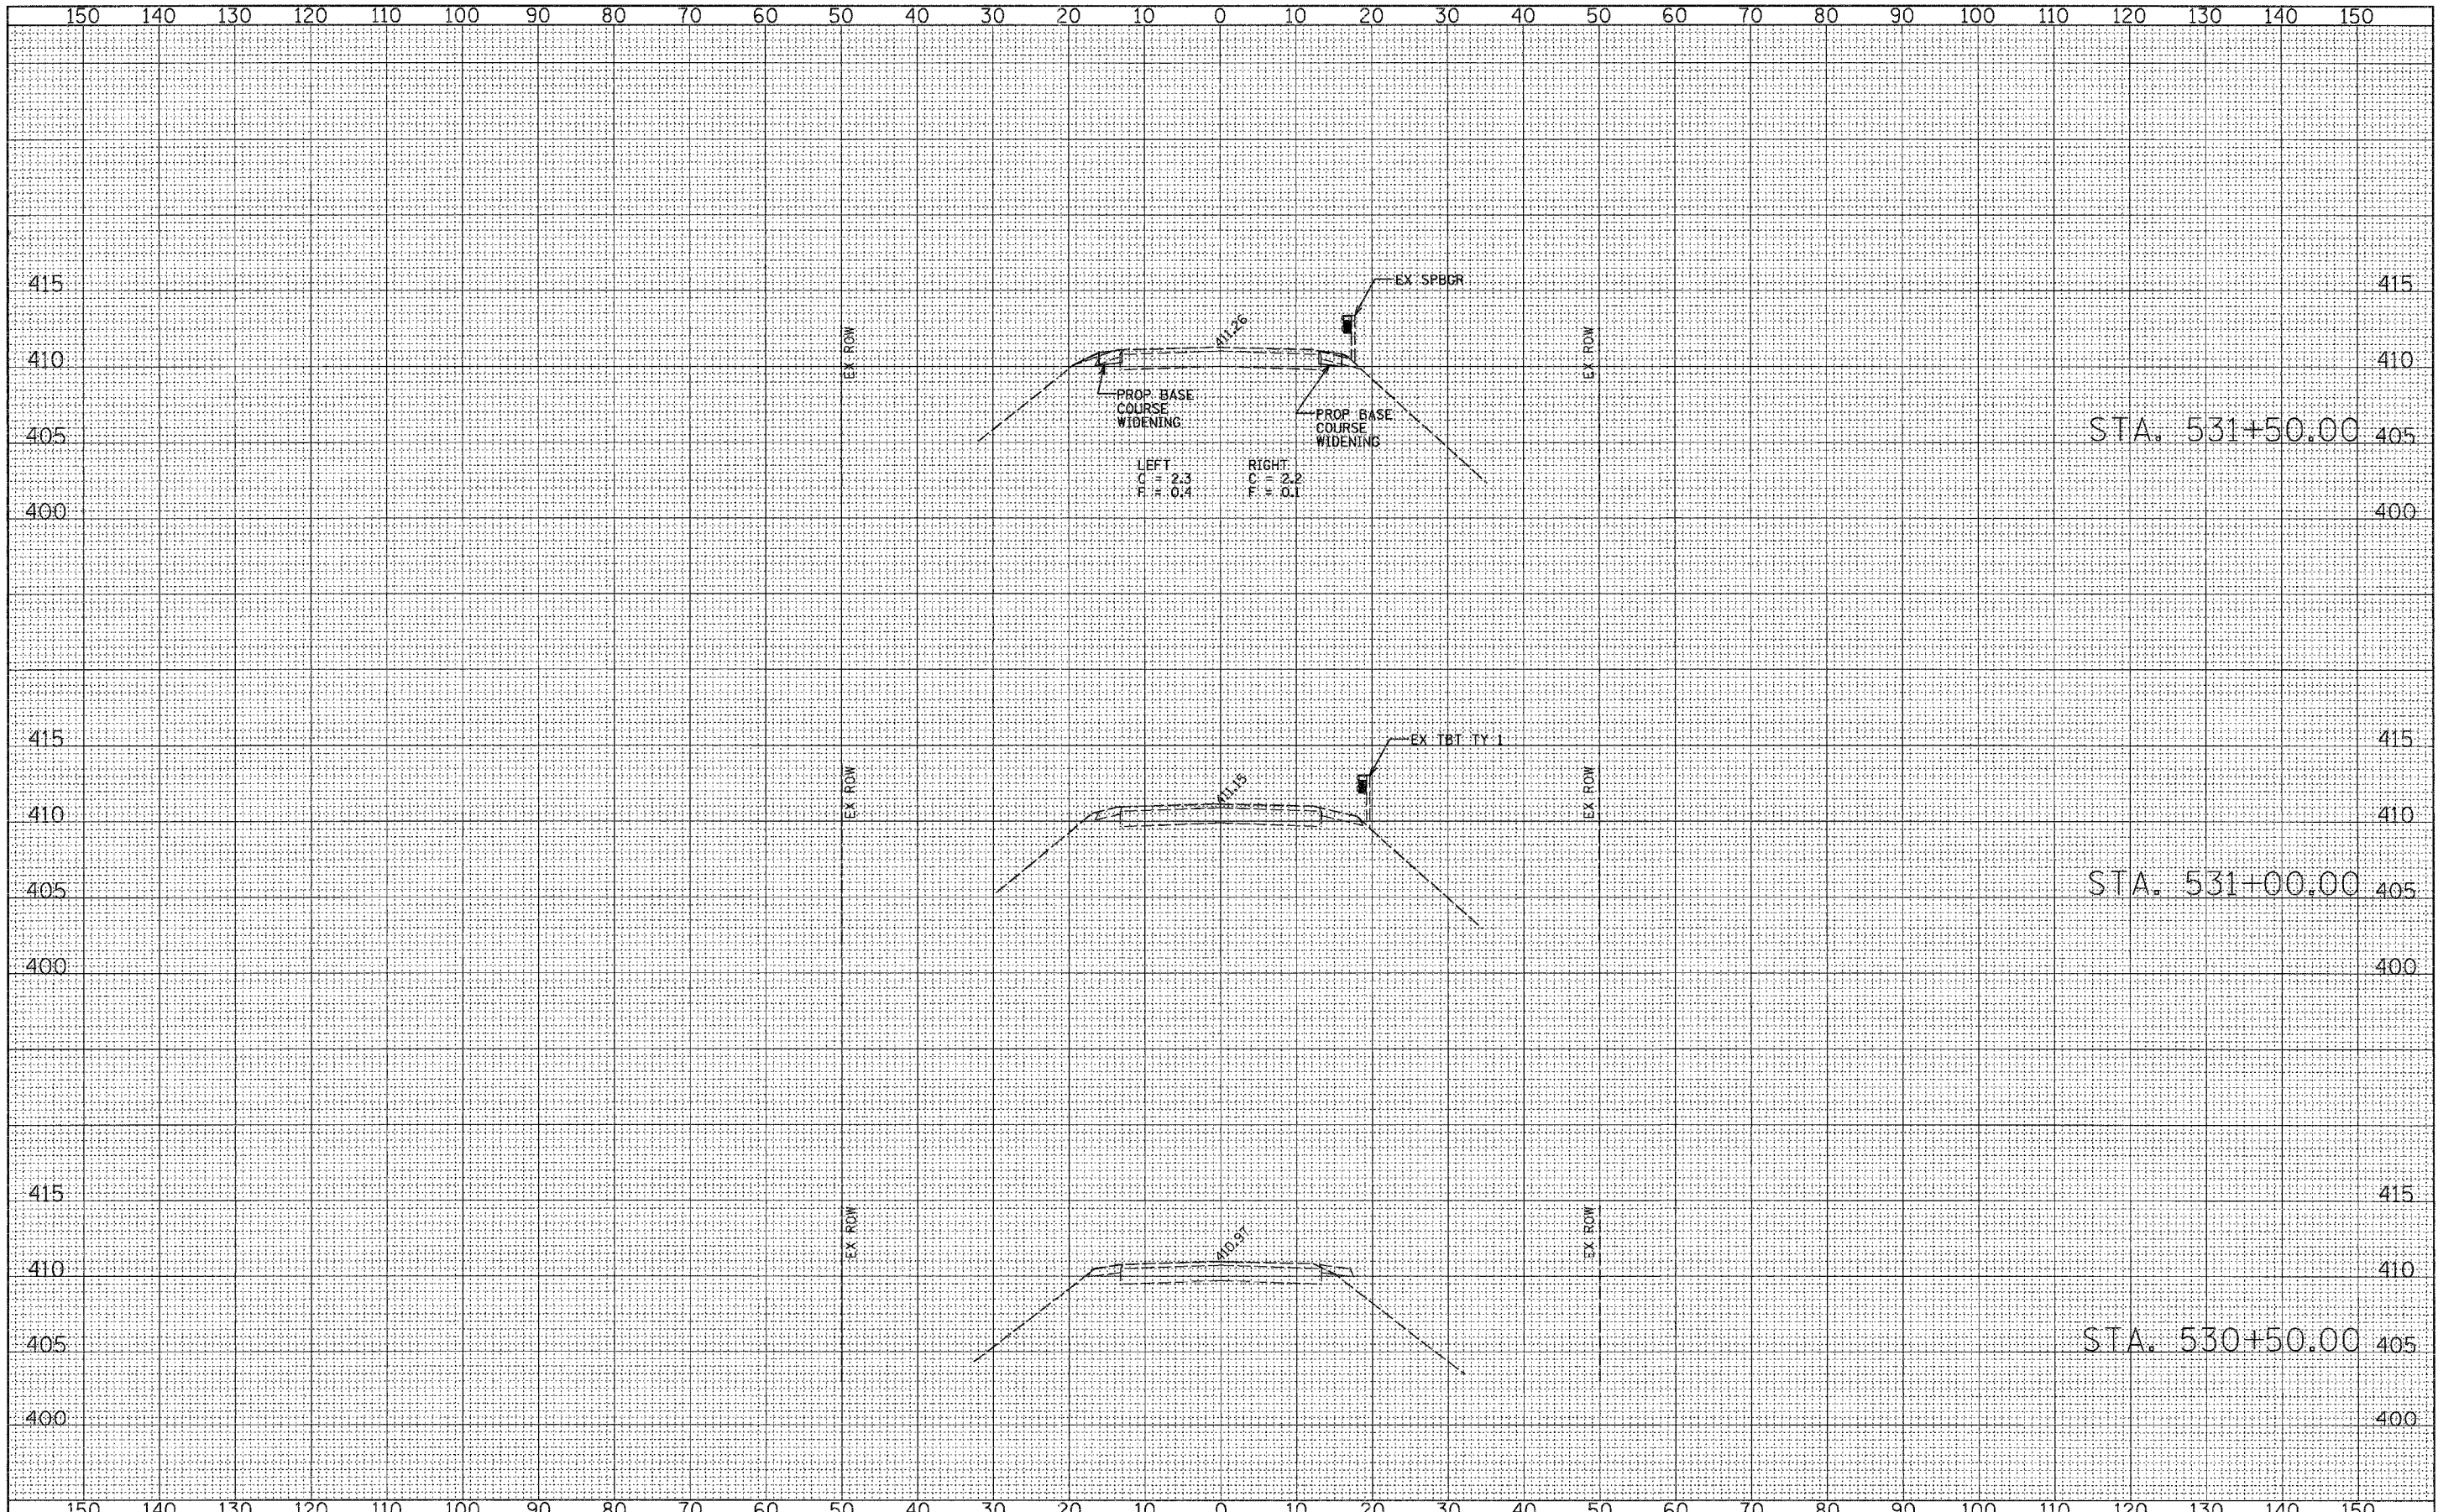

DATE	BY
FINAL SURVEY	SURVEYED
NOTE BOOK	PLOTTED
NO.	TEMPLATE
	AREAS CHECKED

DATE	BY
ORIGINAL SURVEY	SURVEYED
NOTE BOOK	PLOTTED
NO.	TEMPLATE
	AREAS CHECKED



FILE NAME =	USER NAME = *USER*	DESIGNED - JMH	REVISED -	STATE OF ILLINOIS DEPARTMENT OF TRANSPORTATION	FAP ROUTE 132 (IL 145) CROSS SECTIONS	F.A.P. RTE.	SECTION	COUNTY	TOTAL SHEETS	SHEET NO.	
FILEL	PLOT SCALE = *SCALE*	DRAWN - AEC	REVISED -			132	102BR-1	MASSAC	82	78	
	PLOT DATE = *DATE*	CHECKED - JMH	REVISED -			CONTRACT NO. 78032					
		DATE - 02/04/08	REVISED -			FED. ROAD DIST. NO. 7 (ILLINOIS) FED. AID PROJECT					
					SCALE:	SHEET NO. 1 OF 5 SHEETS		STA. 530+50.00 TO STA. 531+50.00			