


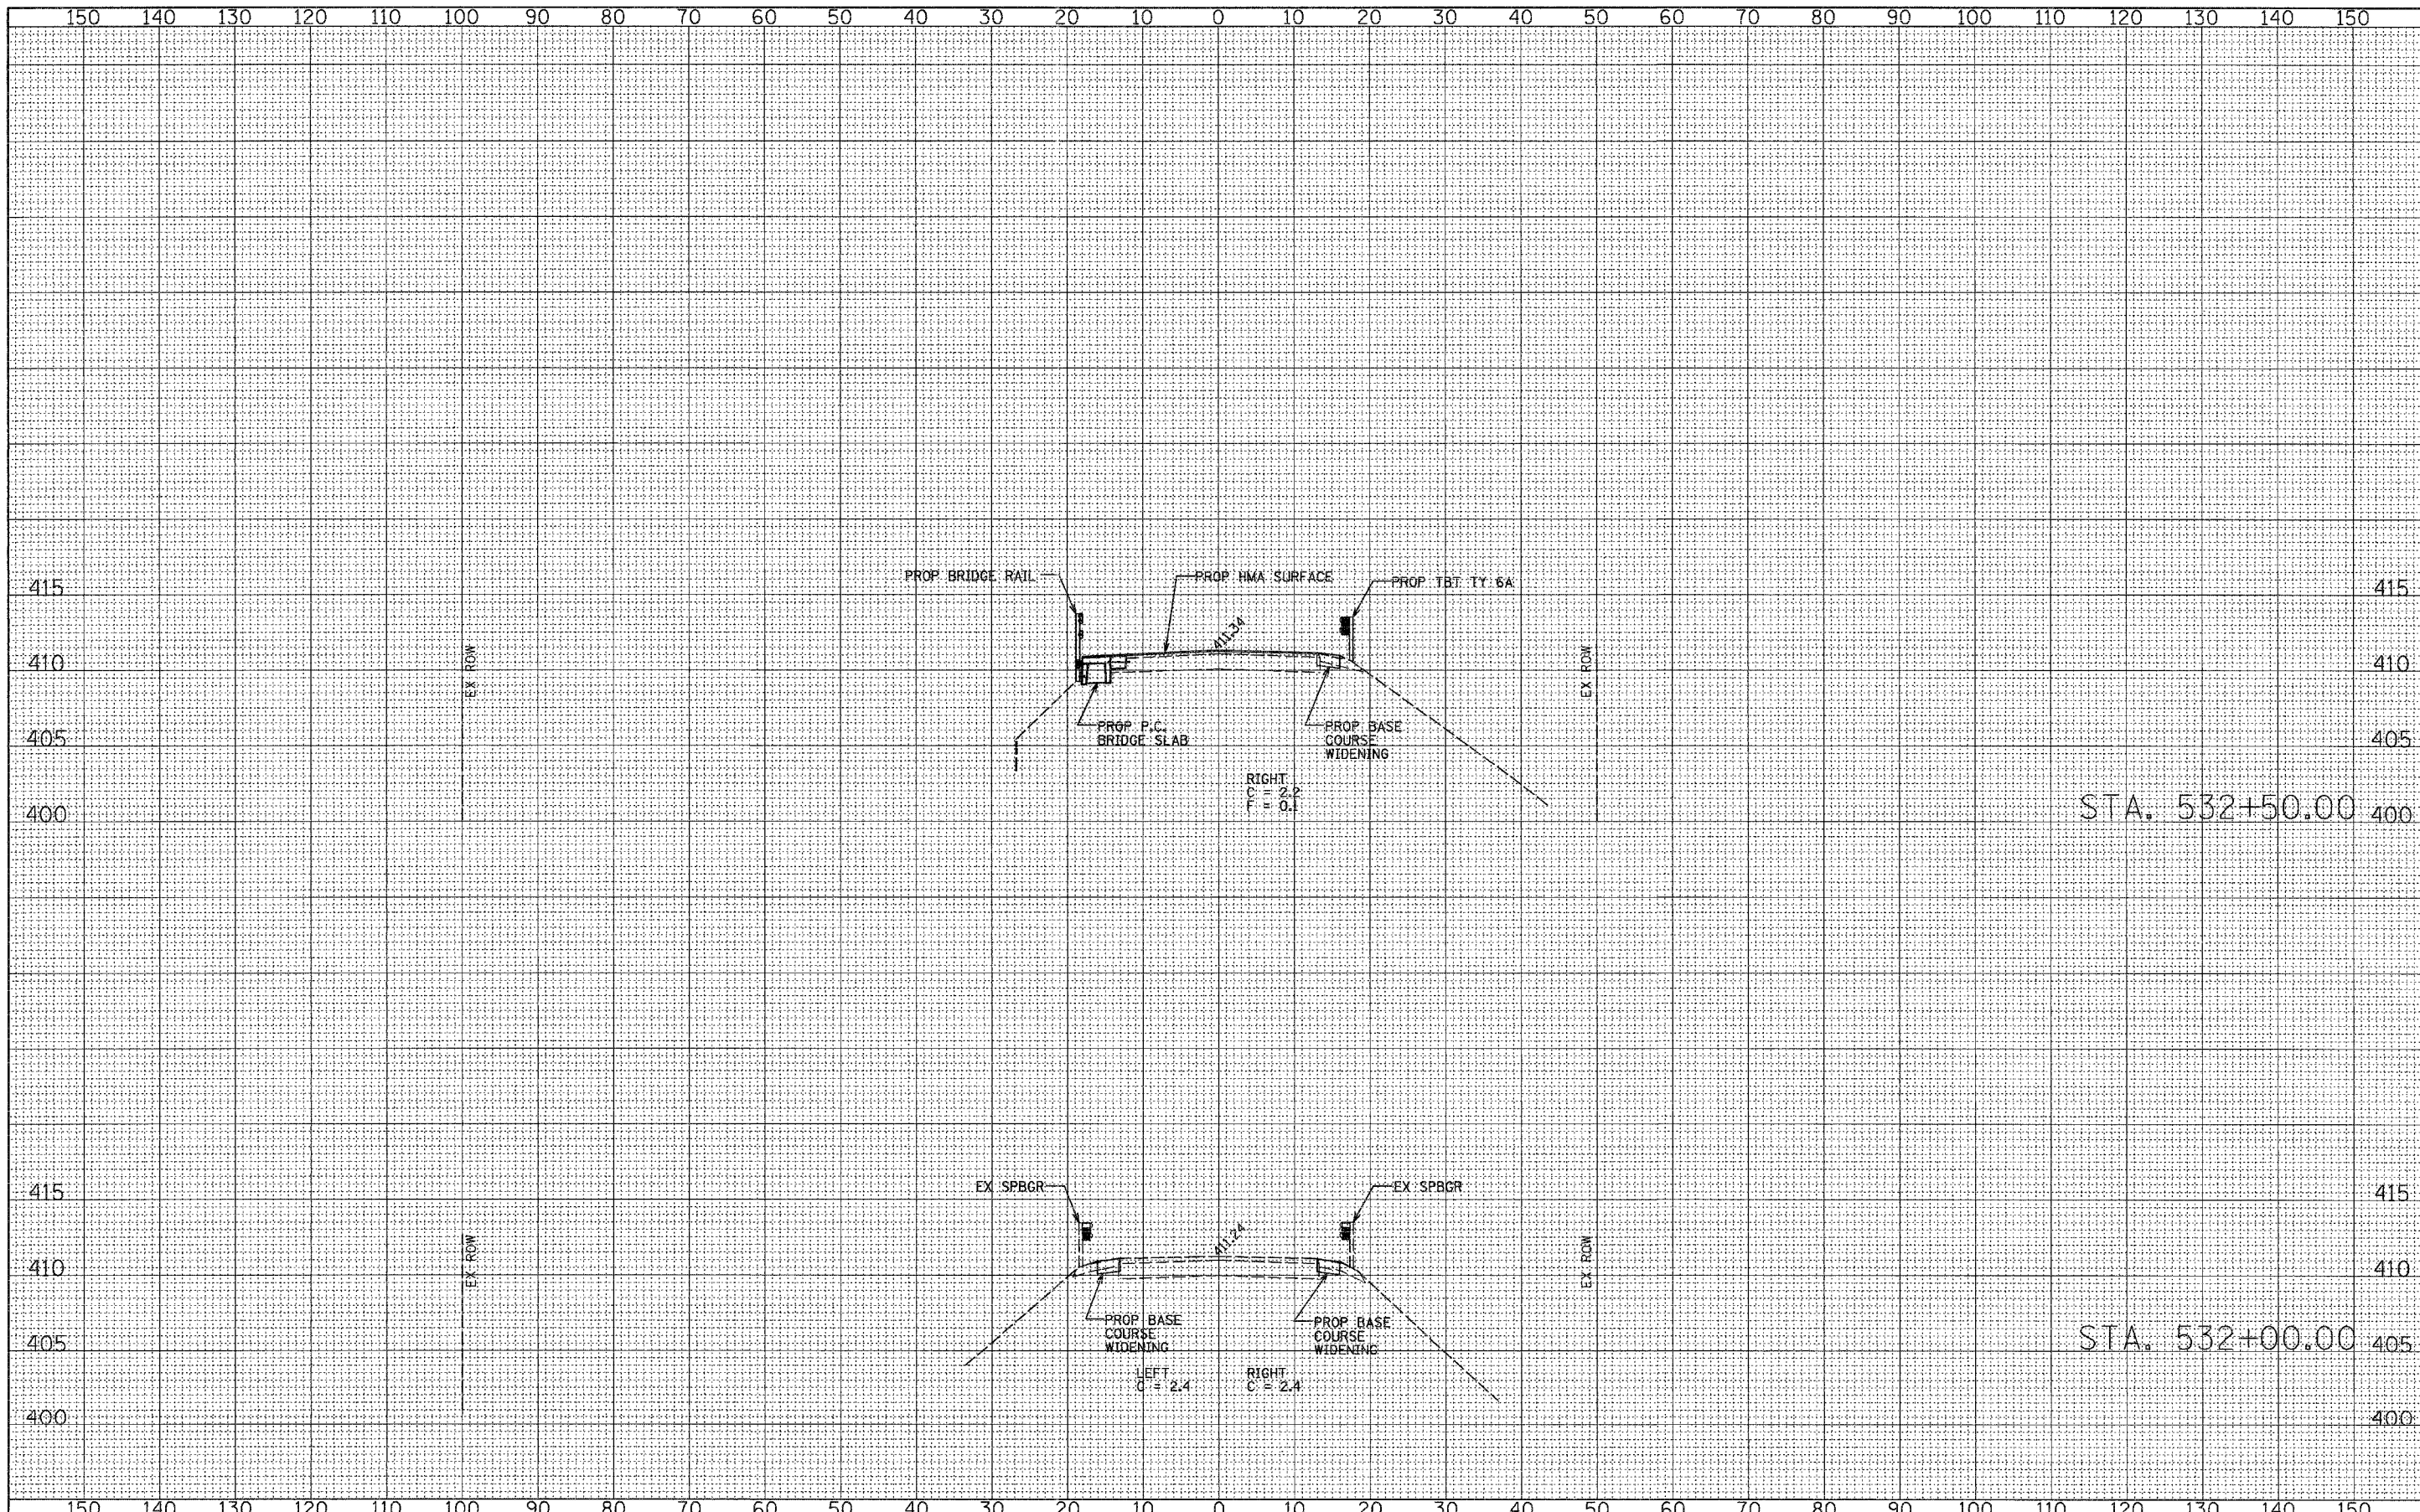

FINAL SURVEY	SURVEYED	BY	DATE
NOTE BOOK NO.	PLOTTED		
	TEMPLATE		
	AREAS CHECKED		

ORIGINAL SURVEY	SURVEYED	BY	DATE
NOTE BOOK NO.	PLOTTED		
	TEMPLATE		
	AREAS CHECKED		



FILE NAME =	USER NAME = #USER#	DESIGNED - JMH	REVISED -	<b>STATE OF ILLINOIS DEPARTMENT OF TRANSPORTATION</b>	<b>FAP ROUTE 132 (IL 145) CROSS SECTIONS</b>	SCALE:	SHEET NO. 2 OF 5 SHEETS	STA. 532+00.00 TO STA. 532+50.00	F.A.P. RTE.	SECTION	COUNTY	TOTAL SHEETS	SHEET NO.
#FILEL#	PLOT SCALE = #SCALE#	DRAWN - AEC	REVISED -						132	102BR-1	MASSAC	82	79
	PLOT DATE = #DATE#	CHECKED - JMH	REVISED -						CONTRACT NO. 78032				
		DATE - 02/04/08	REVISED -						FED. ROAD DIST. NO. 7 ILLINOIS FED. AID PROJECT				