


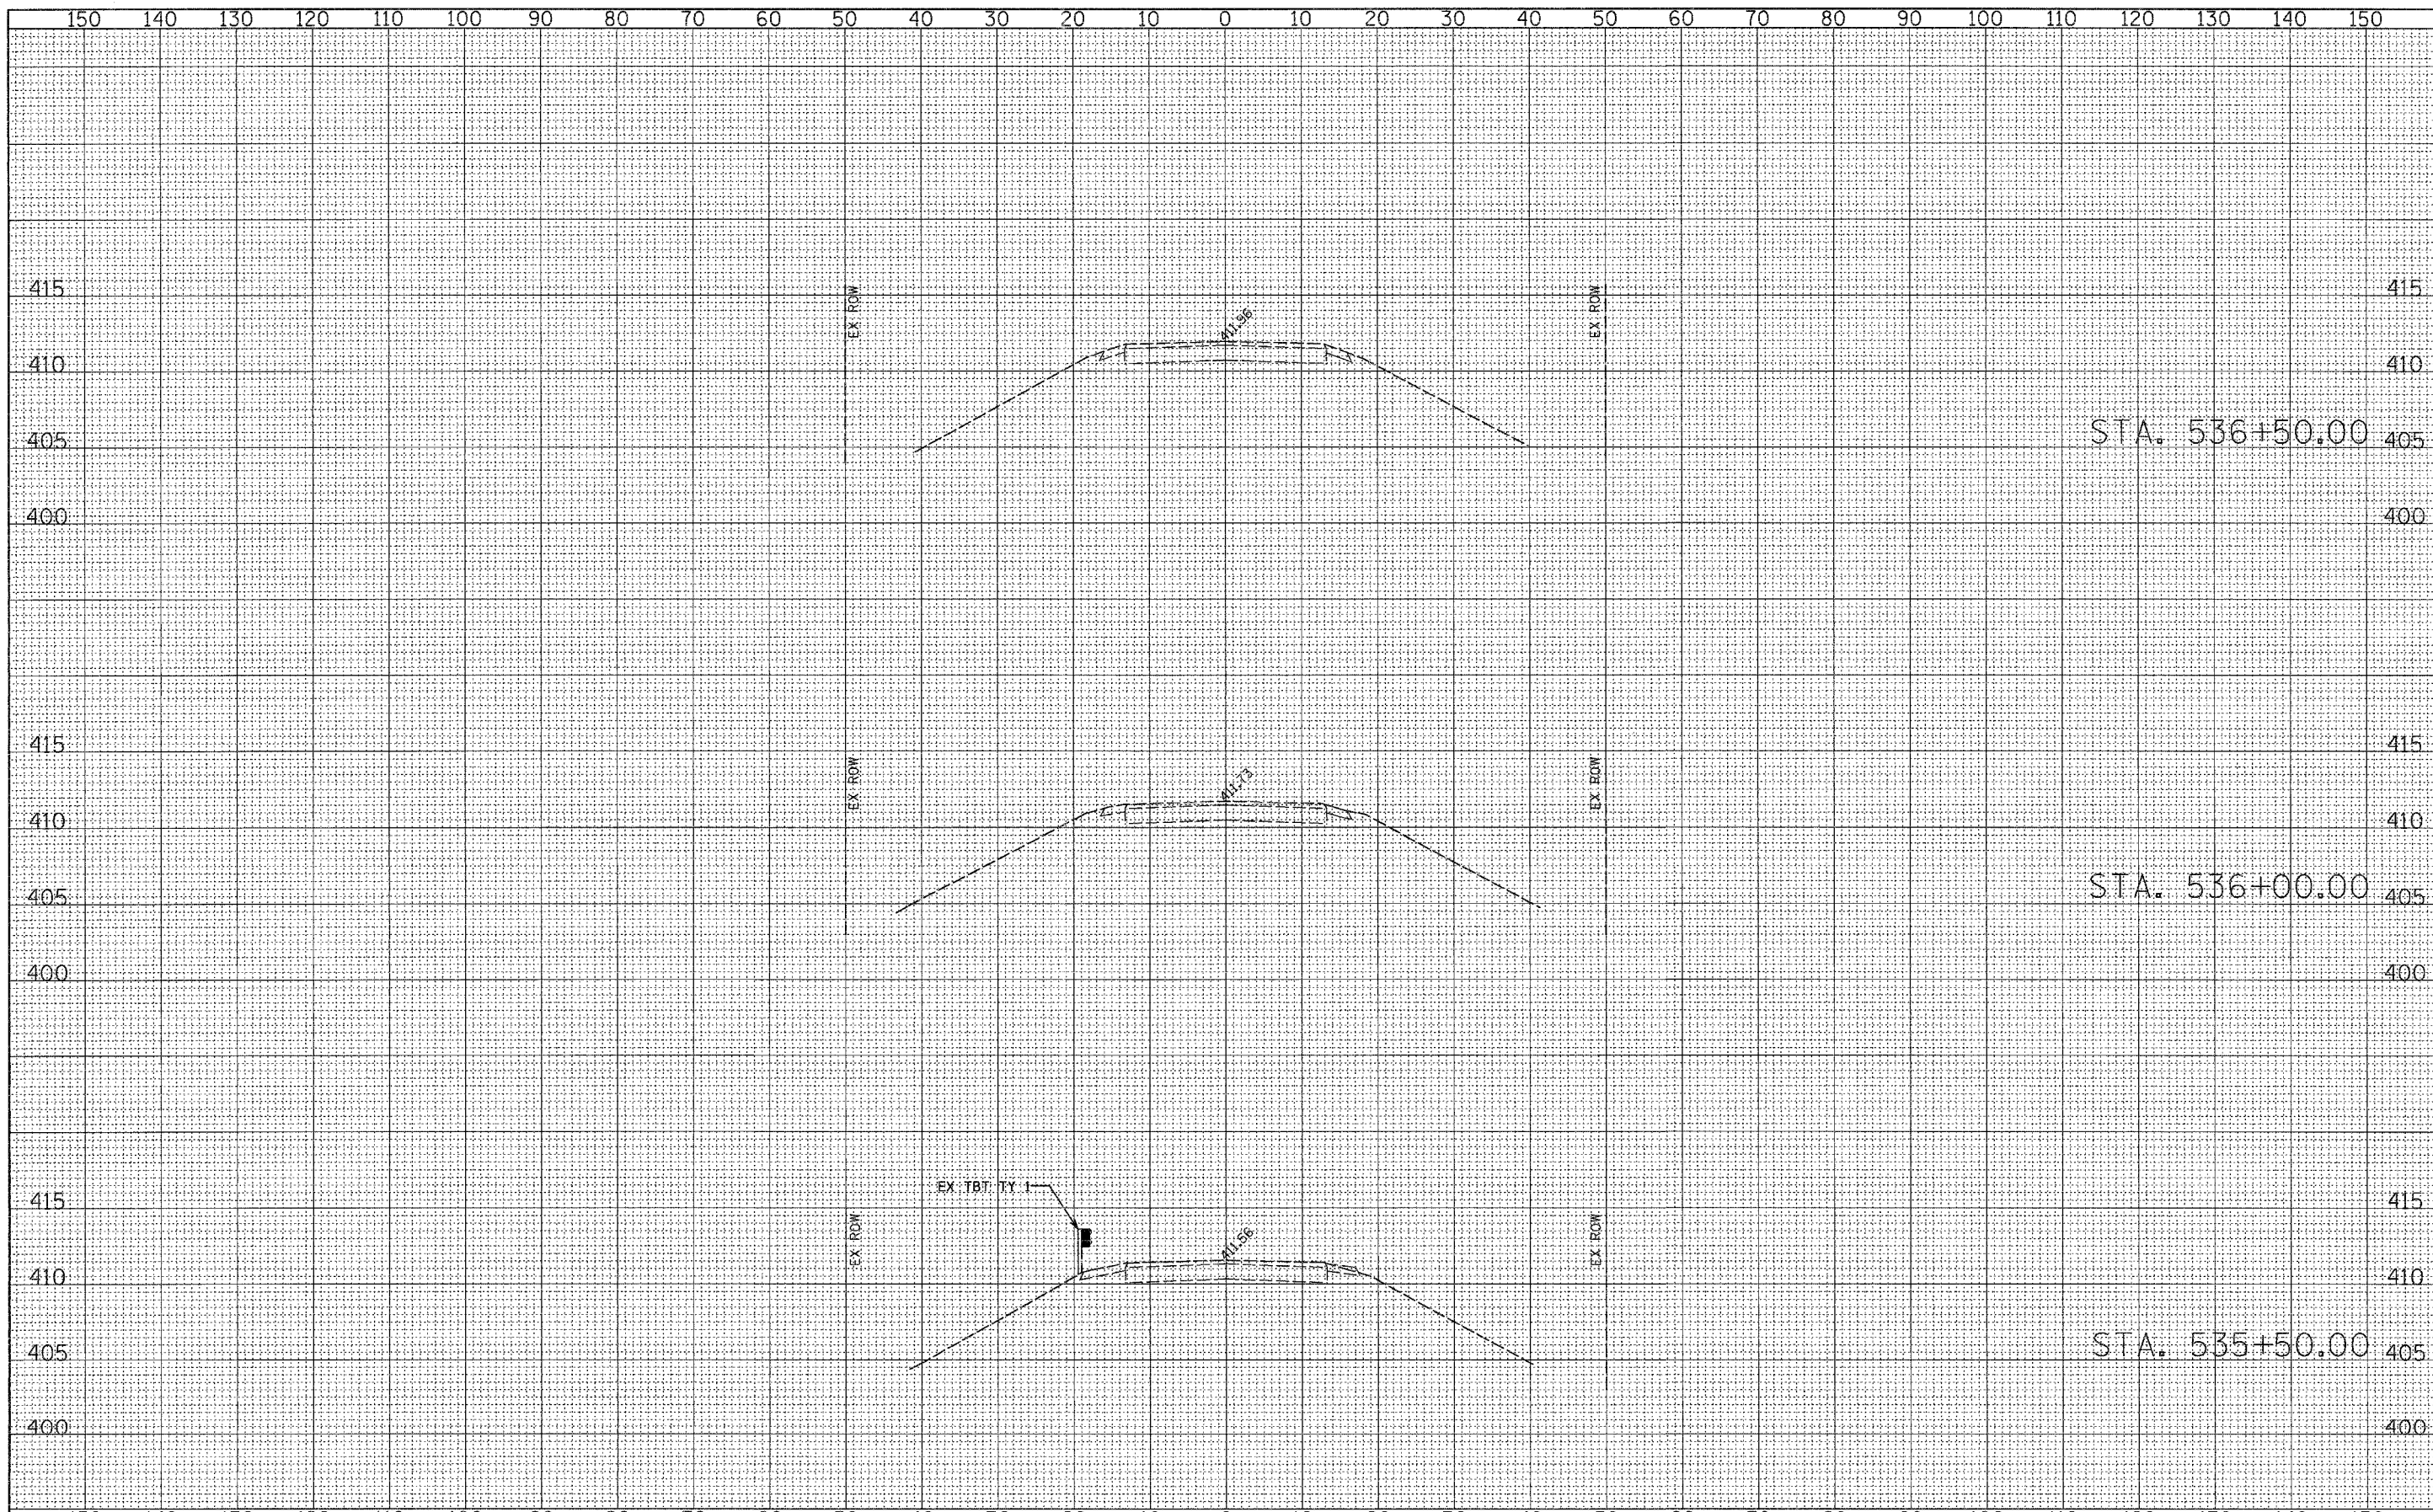

FINAL SURVEY	SURVEYED	BY	DATE
SHRIFT	PLOTTED		
NOTE BOOK	TEMPLATE		
NO.	AREAS CHECKED		

ORIGINAL SURVEY	SURVEYED	BY	DATE
SHRIFT	PLOTTED		
NOTE BOOK	TEMPLATE		
NO.	AREAS CHECKED		



FILE NAME =	USER NAME = #USER#	DESIGNED - JMH	REVISED -	STATE OF ILLINOIS DEPARTMENT OF TRANSPORTATION	FAP ROUTE 132 (IL 145) CROSS SECTIONS	F.A.P. RTE.	SECTION	COUNTY	TOTAL SHEETS	SHEET NO.	
#FILEL#	PLOT SCALE = #SCALE#	DRAWN - AEC	REVISED -			132	102BR-1	MASSAC	82	82	
	PLOT DATE = #DATE#	CHECKED - JMH	REVISED -			CONTRACT NO. 78032					
		DATE - 02/04/08	REVISED -			FED. ROAD DIST. NO. 7 (ILLINOIS) FED. AID PROJECT					

SCALE: SHEET NO. 5 OF 5 SHEETS STA. 535+50.00 TO STA. 536+50.00