


STATE OF ILLINOIS
DEPARTMENT OF TRANSPORTATION

| | | | |
|----------|-----|------|----------|
| DESIGNED | CHK | DATE | 10/13/81 |
| CHECKED | LNC | DATE | |
| DRAWN | SLB | DATE | |
| CHECKED | SLB | DATE | |

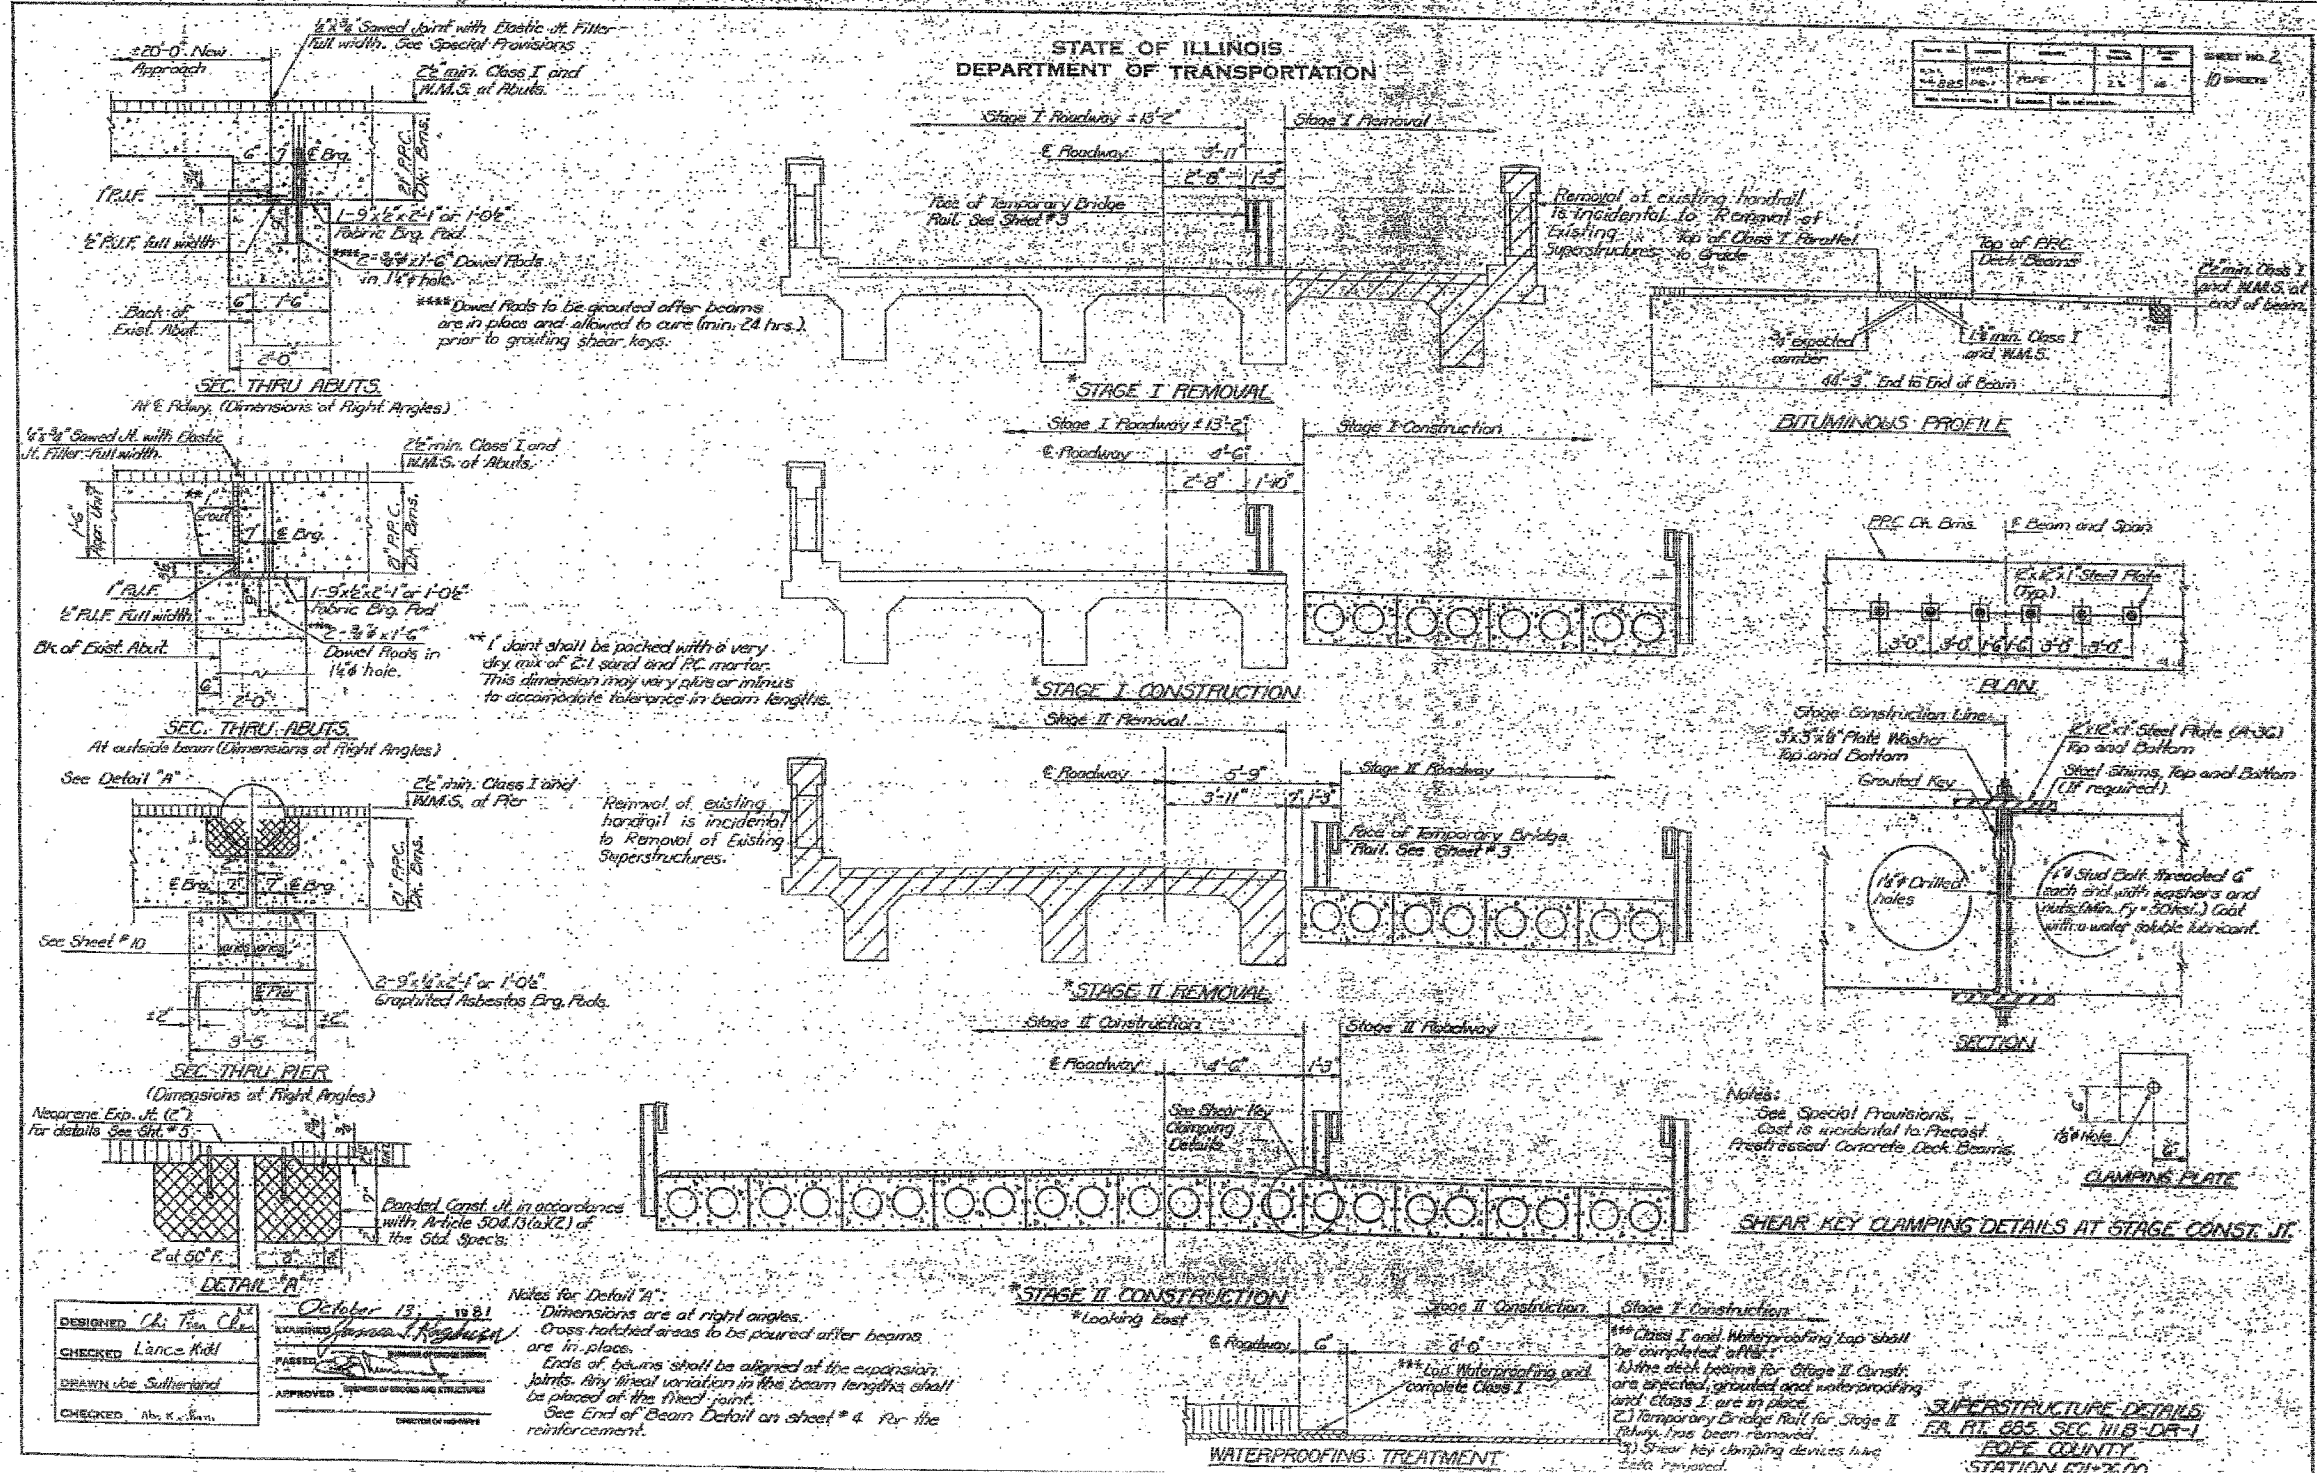

DESIGNED: Chi Teen Chen
CHECKED: Lance Kuhl
DRAWN: Lee Sutherland
CHECKED: SLB

DATE: October 13, 1981

APPROVED: [Signature]

Notes for Detail "A":
Dimensions are at right angles.
Cross hatched areas to be poured after beams are in place.
Ends of beams shall be aligned at the expansion joints. Any linear variation in the beam lengths shall be placed at the fixed joint.
See End of Beam Detail on sheet # 4 for the reinforcement.

Notes:
See Special Provisions.
Cost is incidental to Precast Prestressed Concrete Deck Beams.



FOR INFORMATION ONLY

| | | | | | | | | | | | | |
|-------------|----------------------|-----------------|-----------|---|--------------------------|---|----------------------------------|--------------------|-----------------|--------------|--|--|
| FILE NAME = | USER NAME = #USER# | DESIGNED - JHM | REVISED - | STATE OF ILLINOIS DEPARTMENT OF TRANSPORTATION | EXISTING STRUCTURE PLANS | F.A.P. RTE. 885 | SECTION 111BR-1 | COUNTY POPE | TOTAL SHEETS 69 | SHEET NO. 28 | | |
| #FILEL# | PLOT SCALE = #SCALE# | DRAWN - AEC | REVISED - | | | SCALE: | SHEET NO. OF SHEETS STA. TO STA. | CONTRACT NO. 78033 | | | | |
| | PLOT DATE = #DATE# | CHECKED - JHM | REVISED - | | | FED. ROAD DIST. NO. 7 ILLINOIS FED. AID PROJECT | | | | | | |
| | | DATE - 03/18/08 | REVISED - | | | | | | | | | |