


DATE _____ BY _____
 SURVEYED _____
 FINAL SURVEY _____
 NOTE BOOK _____
 TEMPLATE _____
 AREAS CHECKED _____
 NO. _____

EDSI
 ENGINEERING DESIGN SOURCE, INC.
 GREAT BRIDGE, MD. 21051
 SUITE 300
 (410) 531-5585

DATE _____ BY _____
 ORIGINAL SURVEY _____
 NOTE BOOK _____
 TEMPLATE _____
 AREAS CHECKED _____
 NO. _____

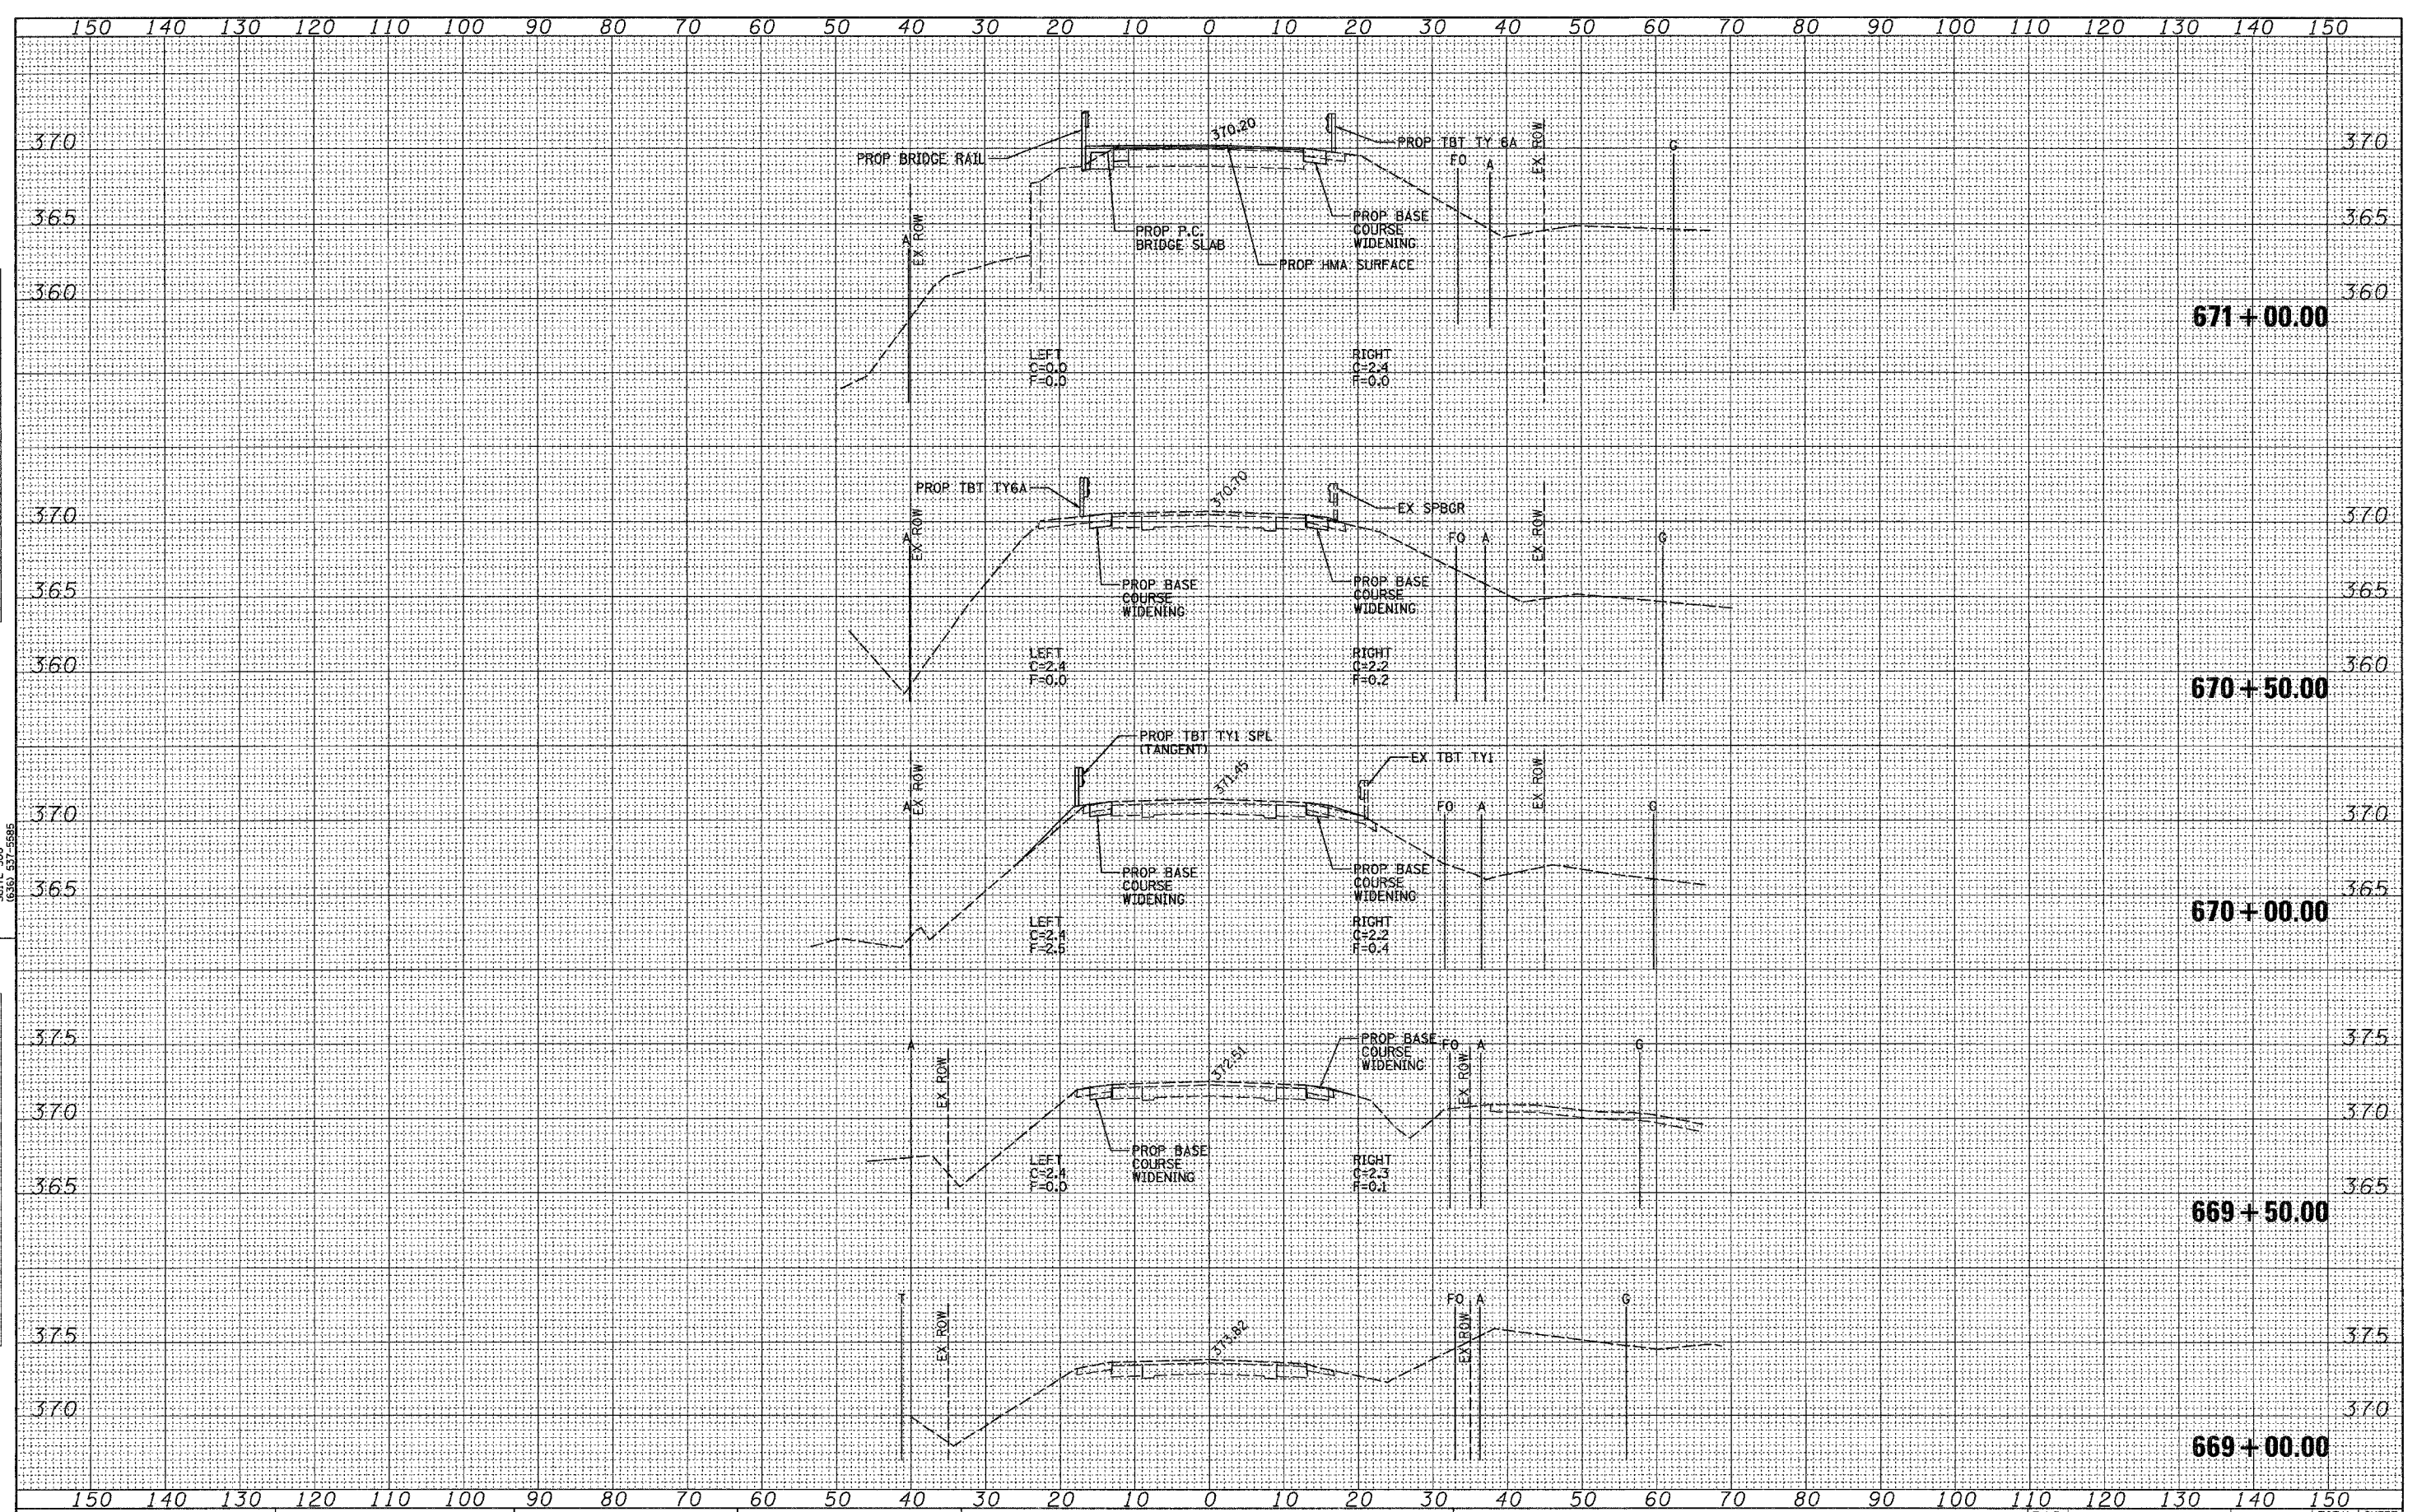

FILE NAME =	USER NAME = #USER*	DESIGNED - JAH	REVISED -	STATE OF ILLINOIS DEPARTMENT OF TRANSPORTATION	FAP ROUTE 885 (IL 146) CROSS SECTIONS	F.A.P. RTE.	SECTION	COUNTY	TOTAL SHEETS	SHEET NO.
FILES	DRAWN - GDO	REVISED -	885			111BR-1	POPE	69	38	
PLOT SCALE = #SCALE*	CHECKED - JAH	REVISED -	CONTRACT NO. 78033							
PLOT DATE = #DATE*	DATE -	REVISED -	FED. ROAD DIST. NO. 7 [ILLINOIS] FED. AID PROJECT							

SCALE: 1"=10' SHEET NO. 1 OF 3 SHEETS STA. 669+00.00 TO STA. 671+00.00