



FAP RTE	SECTION	COUNTY	TOTAL SHEETS	SHEET NO.
873	107BR-1	FRANKLIN	73	9
STA.		TO STA.		
FED. ROAD DIST. NO.	ILLINOIS	FED. AID PROJECT		

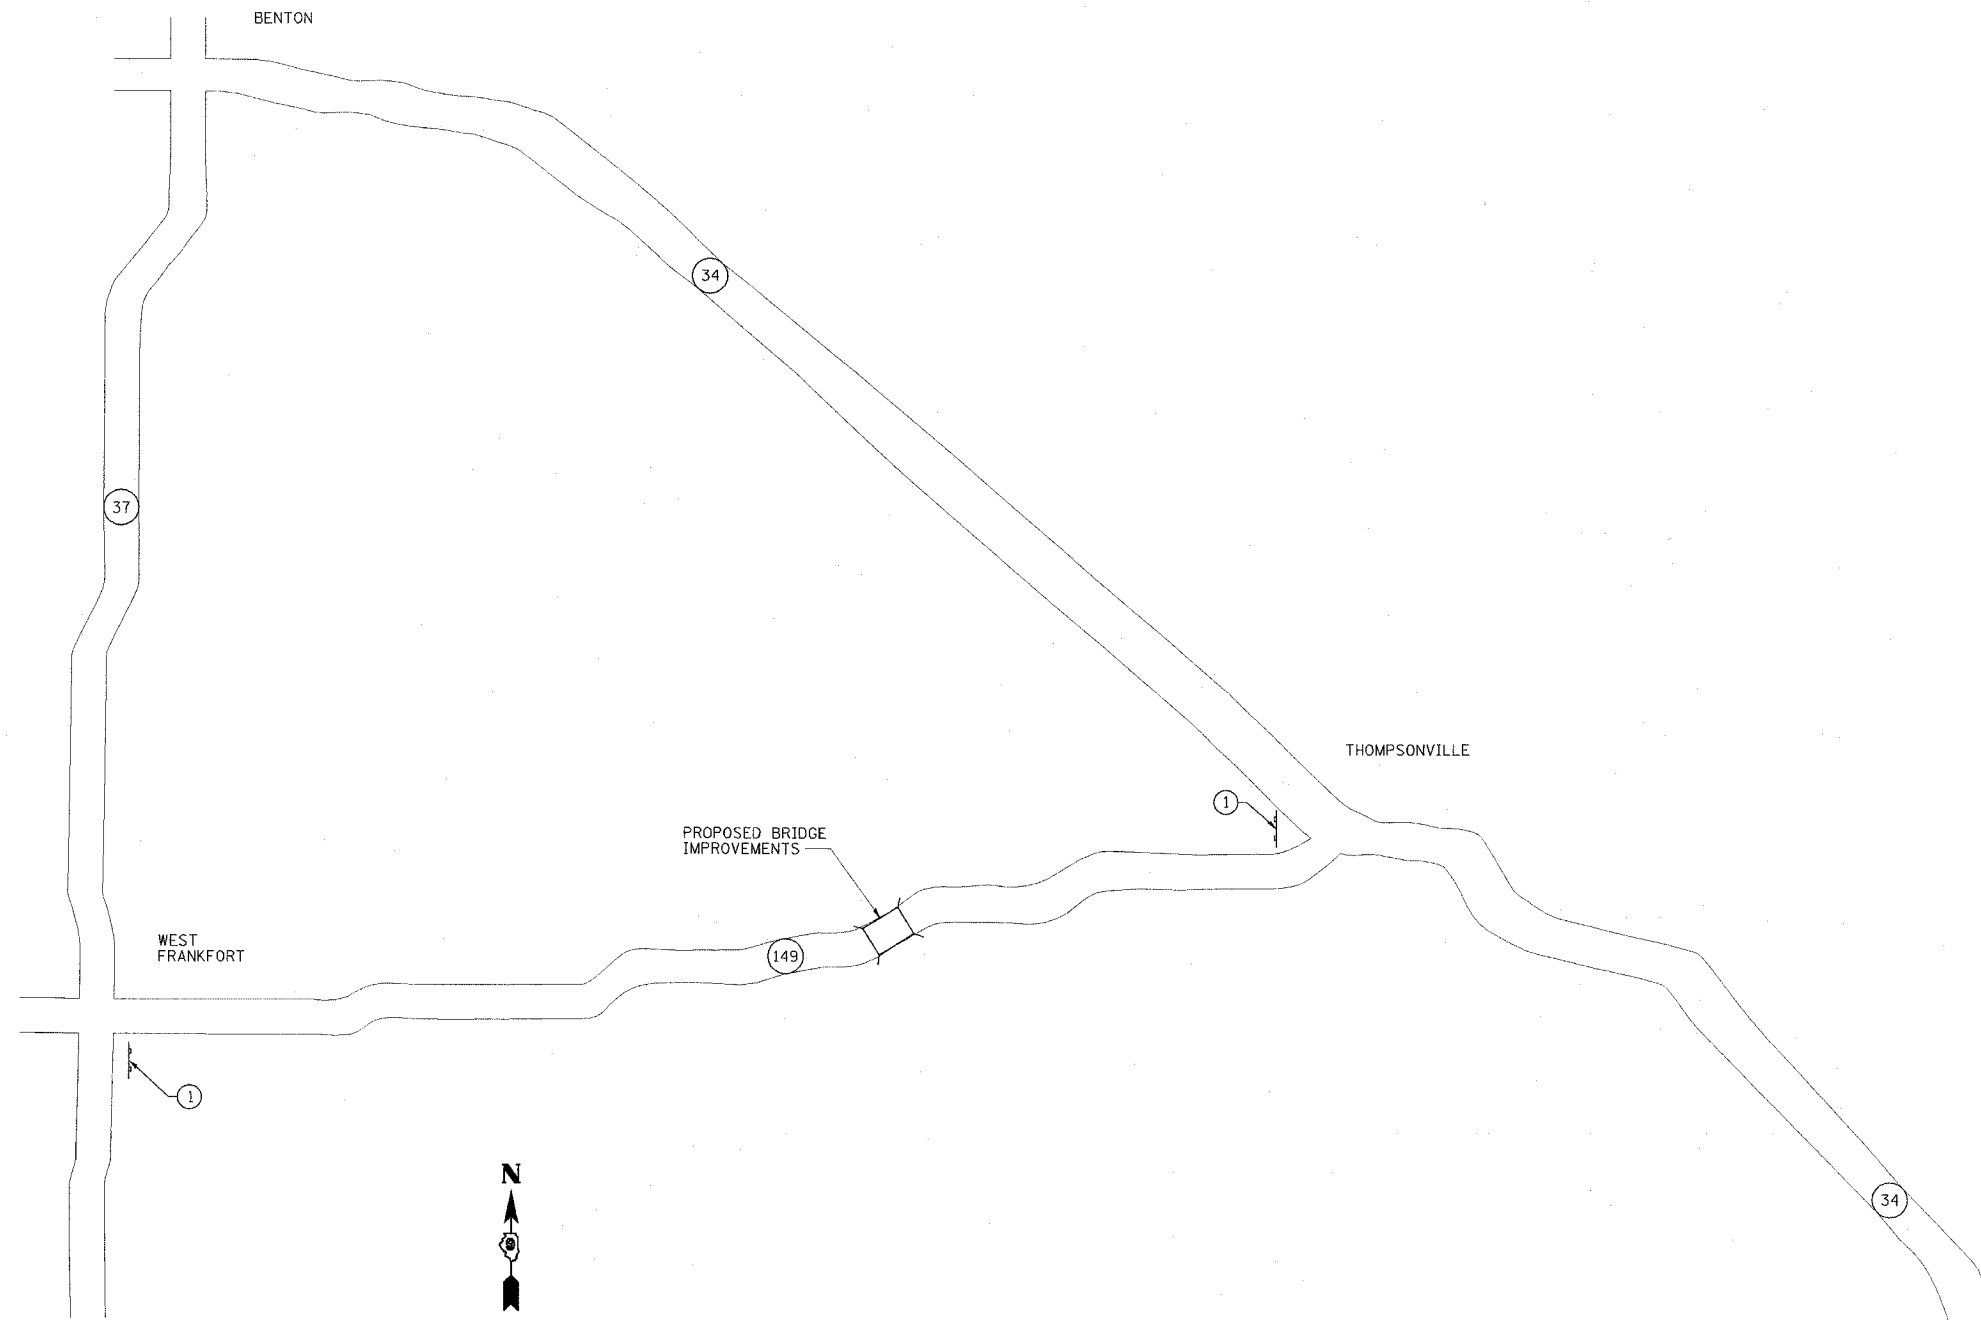

SIGN LEGEND

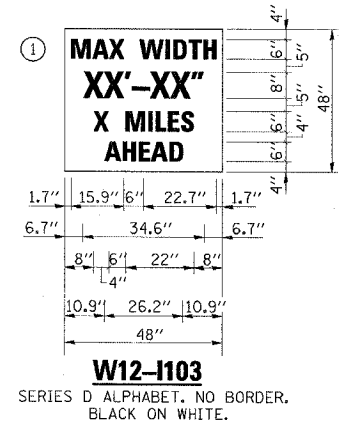

DETOUR NOTES

1. THE CONTRACTOR SHALL FURNISH THE POSTS AND ERECT THE SIGNS AT THE LOCATIONS DIRECTED BY THE ENGINEER. ALL SIGNS SHALL BE POST MOUNTED.
2. THE ABOVE NOTED WORK, INCLUDING SIGNS, POSTS, HARDWARE, AND LABOR SHALL BE INCLUDED IN THE CONTRACT UNIT PRICE, EACH, FOR TRAFFIC CONTROL AND PROTECTION, STD 701321 AND NO OTHER COMPENSATION WILL BE ALLOWED.
3. THE WIDTH SHOWN ON THE W12-1103 SIGN SHALL BE 11'-0" OR AS DIRECTED BY THE ENGINEER. THE "X" MILES AHEAD WILL BE DETERMINED BY THE ENGINEER.

DETOUR SIGNING PLAN

ESCA
CONSULTANTS, INC.

DESIGNED BY:	DAJ	03/08
DRAWN BY:	HAS	03/08
CHECKED BY:	MTD	03/08
APPROVED BY:	RDP	04/08

WIDE LOAD DETOUR
FAP RTE 873 (IL 149)
SECTION 107BR-1,
FRANKLIN COUNTY