


STATE OF ILLINOIS
DEPARTMENT OF TRANSPORTATION

ROUTE NO.	SECTION	COUNTY	SHEET	SHEET	SHEET NO. 14
FAP 873	107BR-1	FRANKLIN	73	25	16 SHEETS
FED. ROAD DIST. NO. 1	ILLINOIS	FED. AID PROJECT - AID			

78034

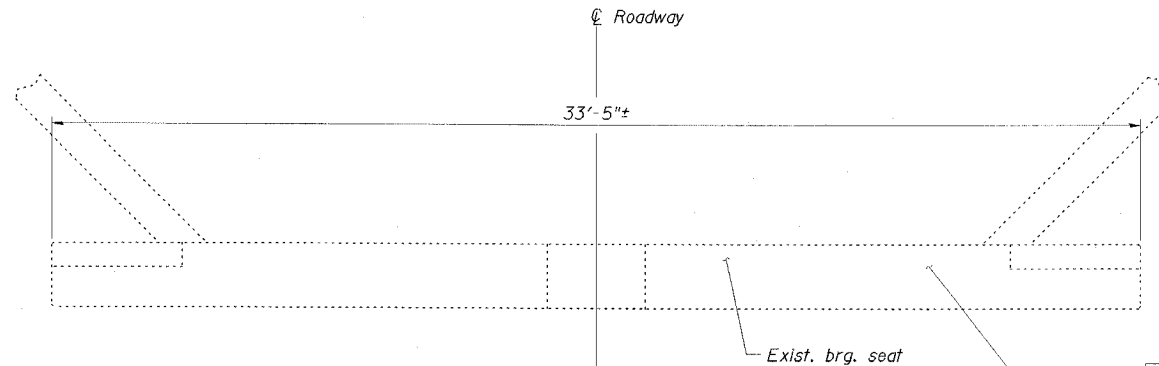

EXISTING BEARING SEAT TO BE INSPECTED BY THE ENGINEER AFTER DECK BEAM REMOVAL. DETERIORATED CONCRETE AREAS SHALL BE REPAIRED (ESTIMATED 15 S.F. STRUCTURAL REPAIR OF CONCRETE DEPTH \leq 5") AND CRACKS SHALL BE SEALED (ESTIMATED 20' EPOXY CRACK INJECTION) IF FOUND. CONCRETE SEALER SHALL BE APPLIED TO STRUCTURAL REPAIR OF CONCRETE AREAS.


**EAST ABUTMENT
BILL OF MATERIAL**

Item	Unit	Quantity
Concrete Sealer	Sq. Ft.	15
Epoxy Crack Injection	Foot	29
Structural Repair of Concrete (Depth Equal to or Less Than 5")	Sq. Ft.	17

REPAIR LEGEND

Inspection Date: 12/18/07

- C-6' Crack to be epoxy injected
- Delaminated or spalled area - use Structural Repair of Concrete
- Rust spot

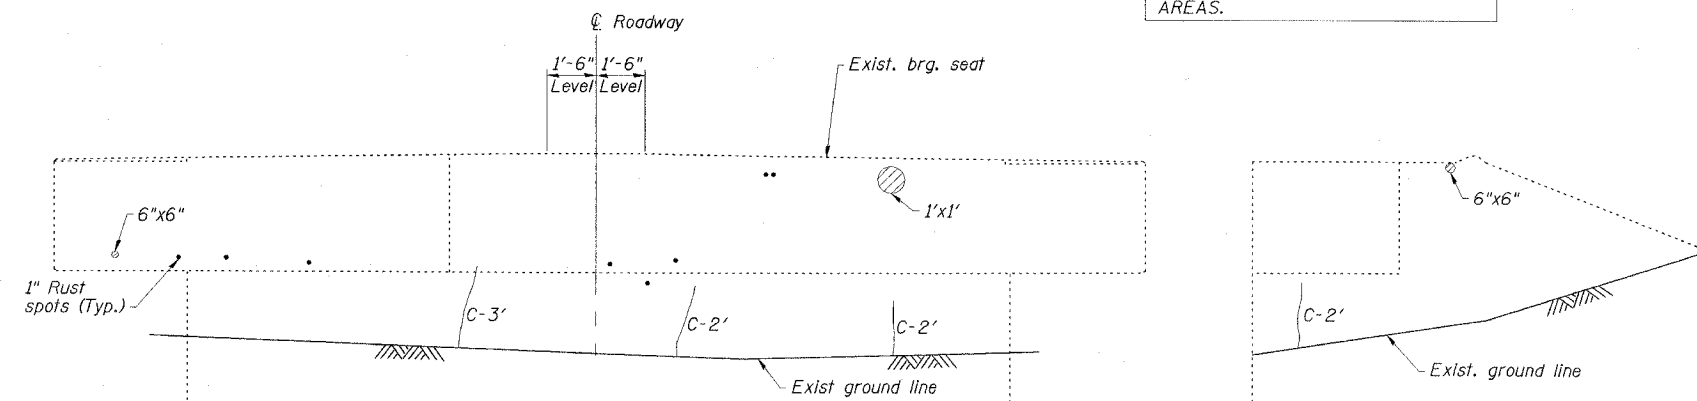

NOTE: ABUTMENT CRACK REPAIR LENGTHS AND STRUCTURAL REPAIR OF CONCRETE AREAS ARE ESTIMATED FROM 12-18-07 SURVEY WORK. ACTUAL LOCATIONS AND QUANTITIES OF REPAIRS SHALL BE SHOWN BY THE ENGINEER ON THE AS-BUILT PLANS FOR THIS SECTION.

ESCA
CONSULTANTS, INC.

DESIGNED BY:	ELH	02/08
DRAWN BY:	JPC/HAS	02/08
CHECKED BY:	JMS	02/08
APPROVED BY:	RDP	02/08

EAST ABUTMENT
IL 149 OVER TILLEY CREEK
FAP ROUTE 873 - SECTION 107BR-1
FRANKLIN COUNTY
STATION 1060+46.00
STRUCTURE NO. 028-0040