
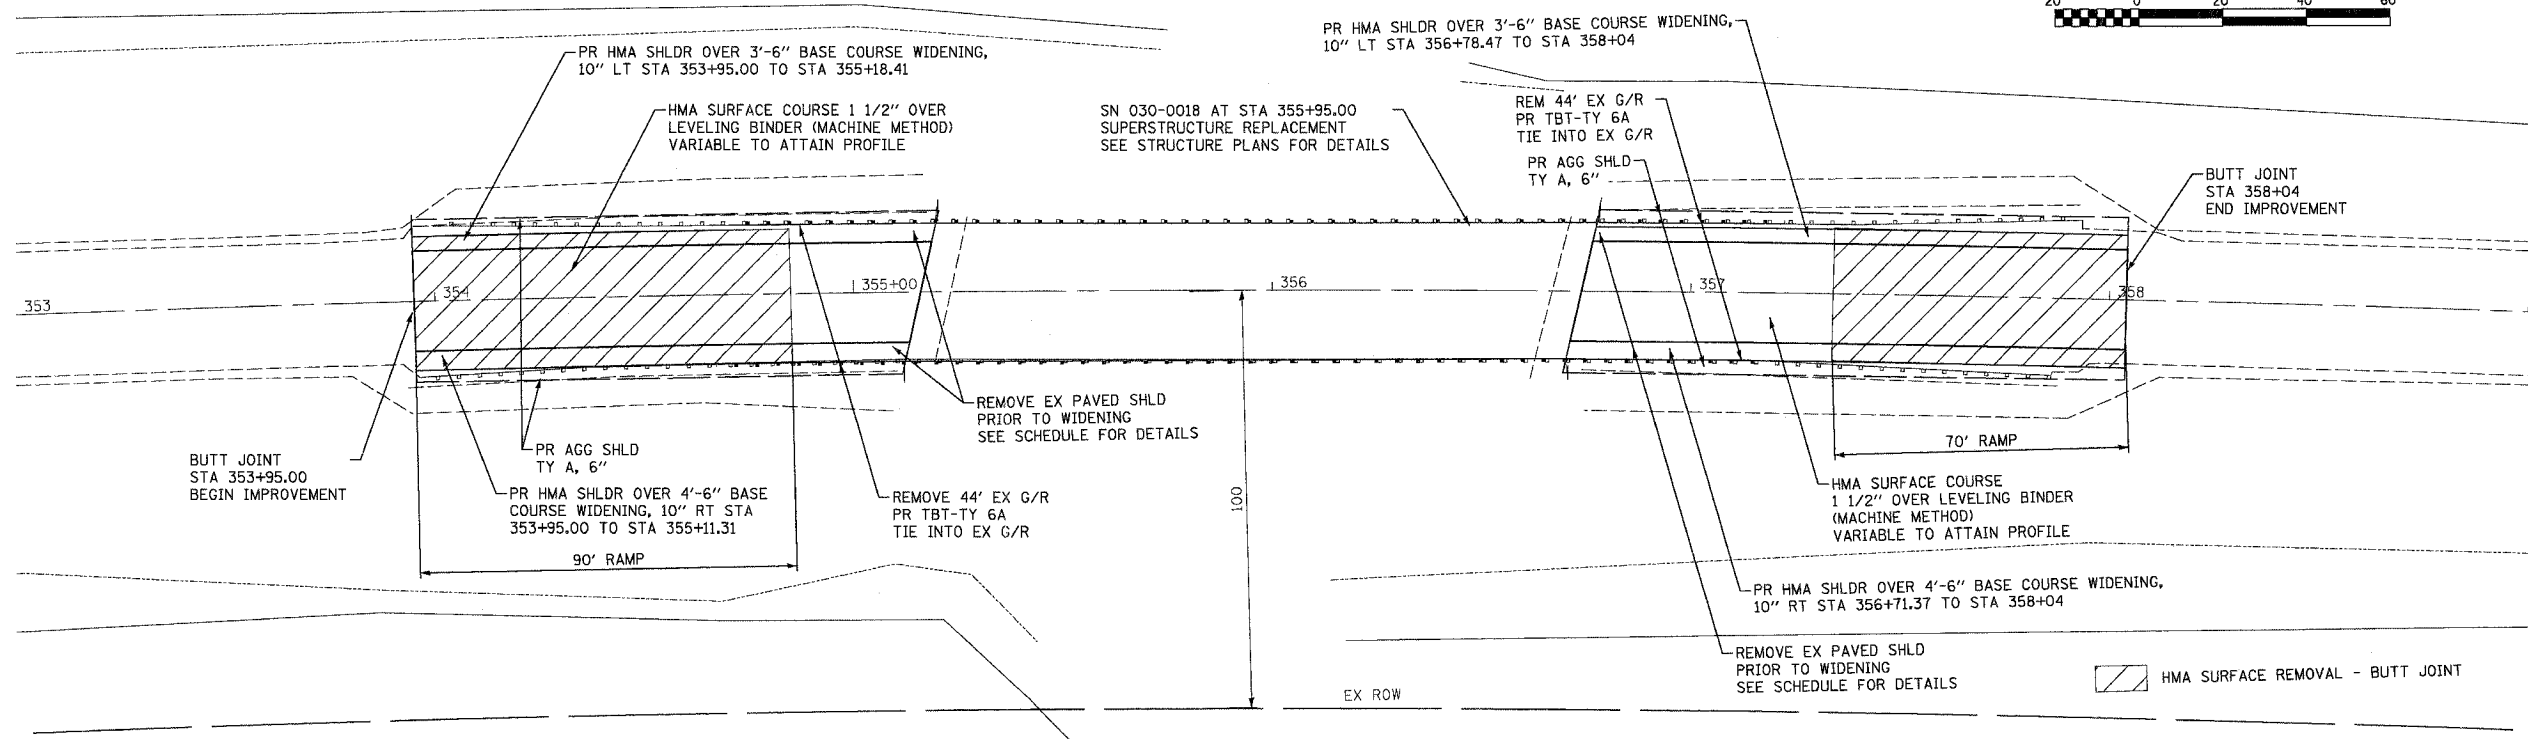


CONTRACT NO. 78034				
F.A.P. RTE.	SECTION	COUNTY	TOTAL SHEETS	SHEET NO.
782	111BR-1	GALLATION	73	44
STA. 353+00		TO STA. 359+00		
FED. ROAD DIST. NO.		ILLINOIS	FED. AID PROJECT	

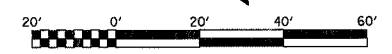

PLAN	DATE	BY
REVISIONS		
NO.		
DATE		
BY		
REVISIONS		
NO.		
DATE		
BY		

PROFILE	DATE	BY
REVISIONS		
NO.		
DATE		
BY		
REVISIONS		
NO.		
DATE		
BY		

PLOT DATE = 04/17/2008
 PLOT SCALE = 20/1000 = 1/50' IN.
 USER NAME = EFC

