


CONTRACT NO. 78034				
F.A.P. RTE.	SECTION	COUNTY	TOTAL SHEETS	SHEET NO.
782	111BR-1	GALLATIN	73	47
STA.		TO STA.		
FED. ROAD DIST. NO.	ILLINOIS	FED. AID PROJECT		

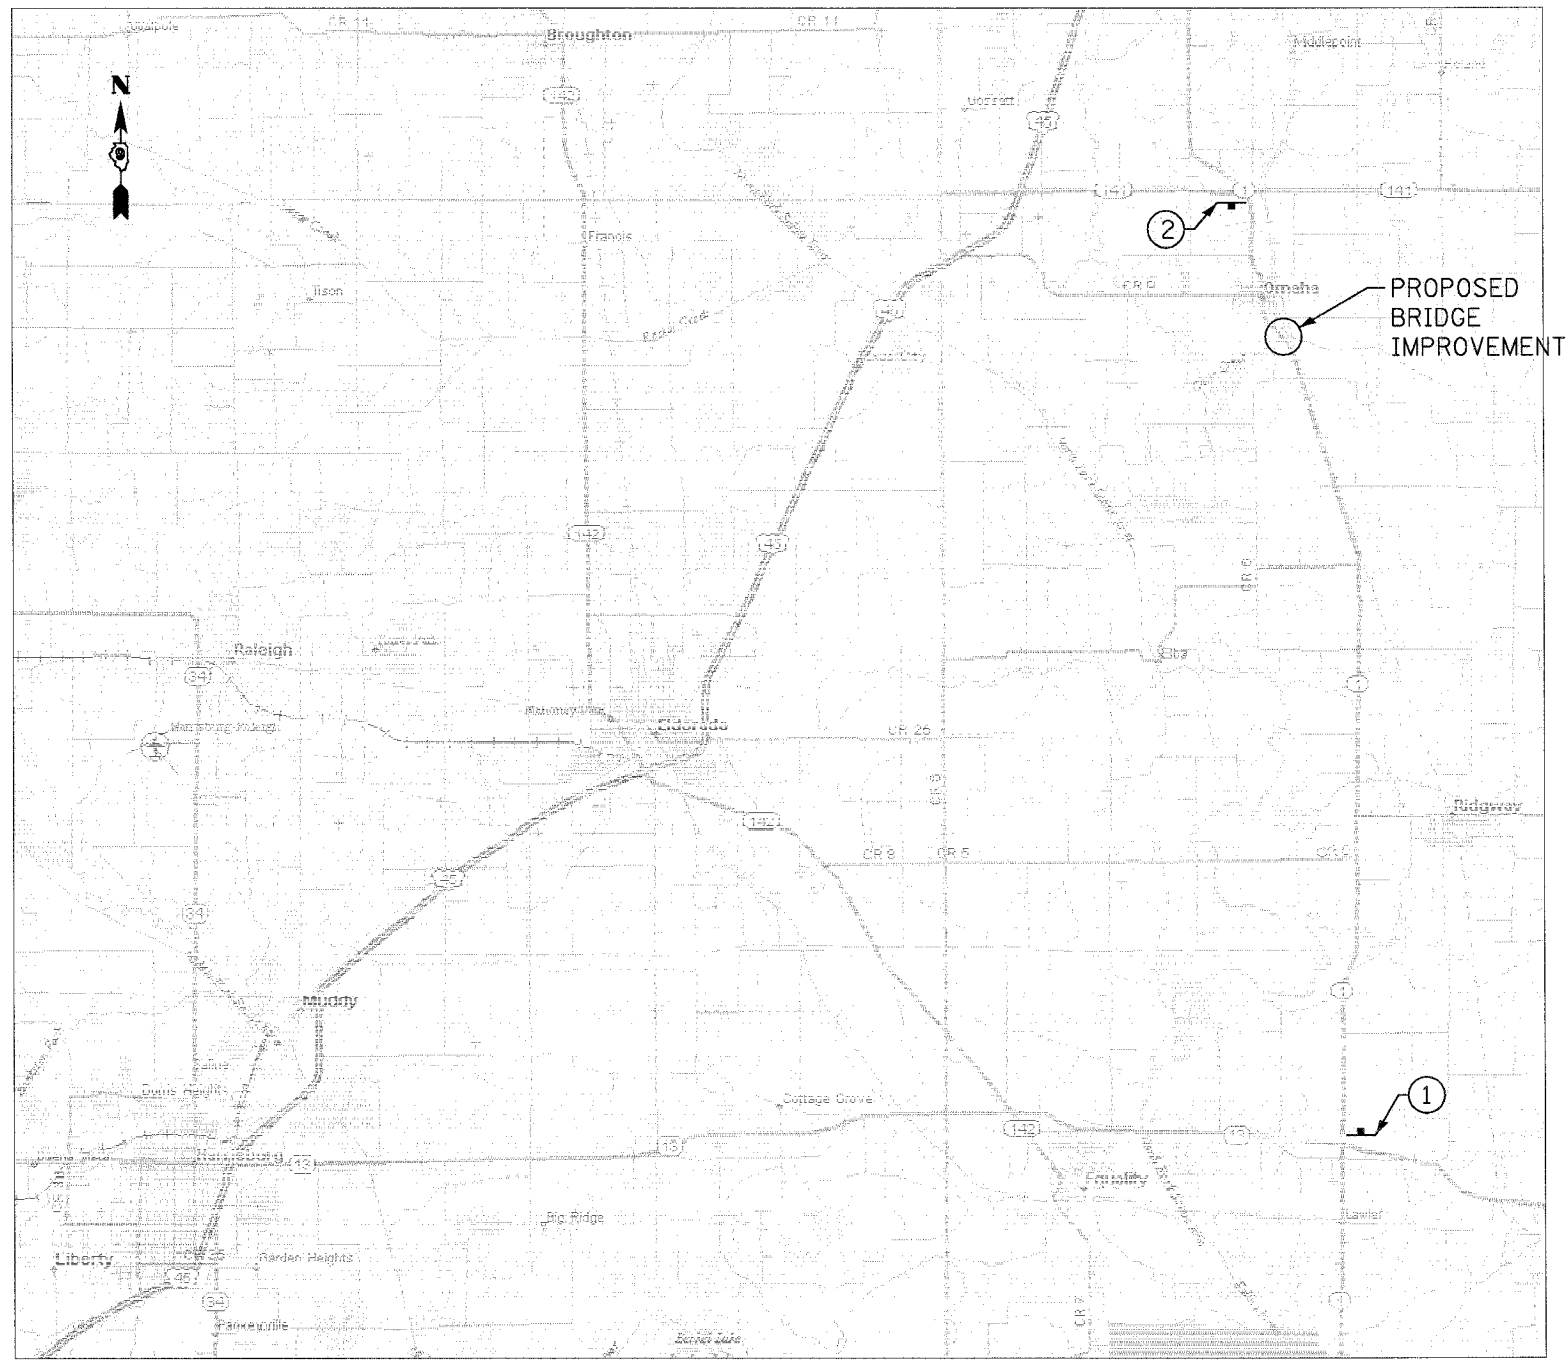

DETOUR SIGNING PLAN

**SIGN LEGEND**  
**STAGE I**

①

MAX WIDTH  
9'-6"  
13 MILES  
AHEAD

48" x 48"  
W12-I103

**SIGN LEGEND**  
**STAGE II**

①

MAX WIDTH  
10'-0"  
13 MILES  
AHEAD

48" x 48"  
W12-I103

②

MAX WIDTH  
9'-6"  
2 MILES  
AHEAD

48" x 48"  
W12-I103

②

MAX WIDTH  
10'-0"  
2 MILES  
AHEAD

48" x 48"  
W12-I103

**DETOUR NOTES**

1. THE CONTRACTOR SHALL FURNISH THE POSTS AND ERECT THE SIGNS AT THE LOCATIONS DIRECTED BY THE ENGINEER. ALL SIGNS SHALL BE POST MOUNTED.
2. THE ABOVE NOTED WORK, INCLUDING SIGNS, POSTS, HARDWARE AND LABOR SHALL BE INCLUDED IN THE CONTRACT UNIT PRICE, EACH, FOR TRAFFIC CONTROL AND PROTECTION, STD. 701321 AND NO OTHER COMPENSATION WILL BE ALLOWED.

PLOT DATE = 04/17/2008  
FILE NAME = ...N78034-AV8\asour-plan.dgn  
PLOT SCALE = 1:2000 / IN.  
USER NAME = CFC

**COOMBE-BLOXDORF P.C.**  
Engineers / Land Surveyors  
Springfield, Illinois  
Design Firm License No. 184-002703

REVISIONS	
NAME	DATE

ILLINOIS DEPARTMENT OF TRANSPORTATION

WIDE LOAD DETOUR  
IL ROUTE 1 OVER CANE CREEK  
FA ROUTE 782 SECTION 111BR-1  
GALLATIN COUNTY

SCALE:  
DATE

DRAWN BY CFC  
CHECKED BY MCB