
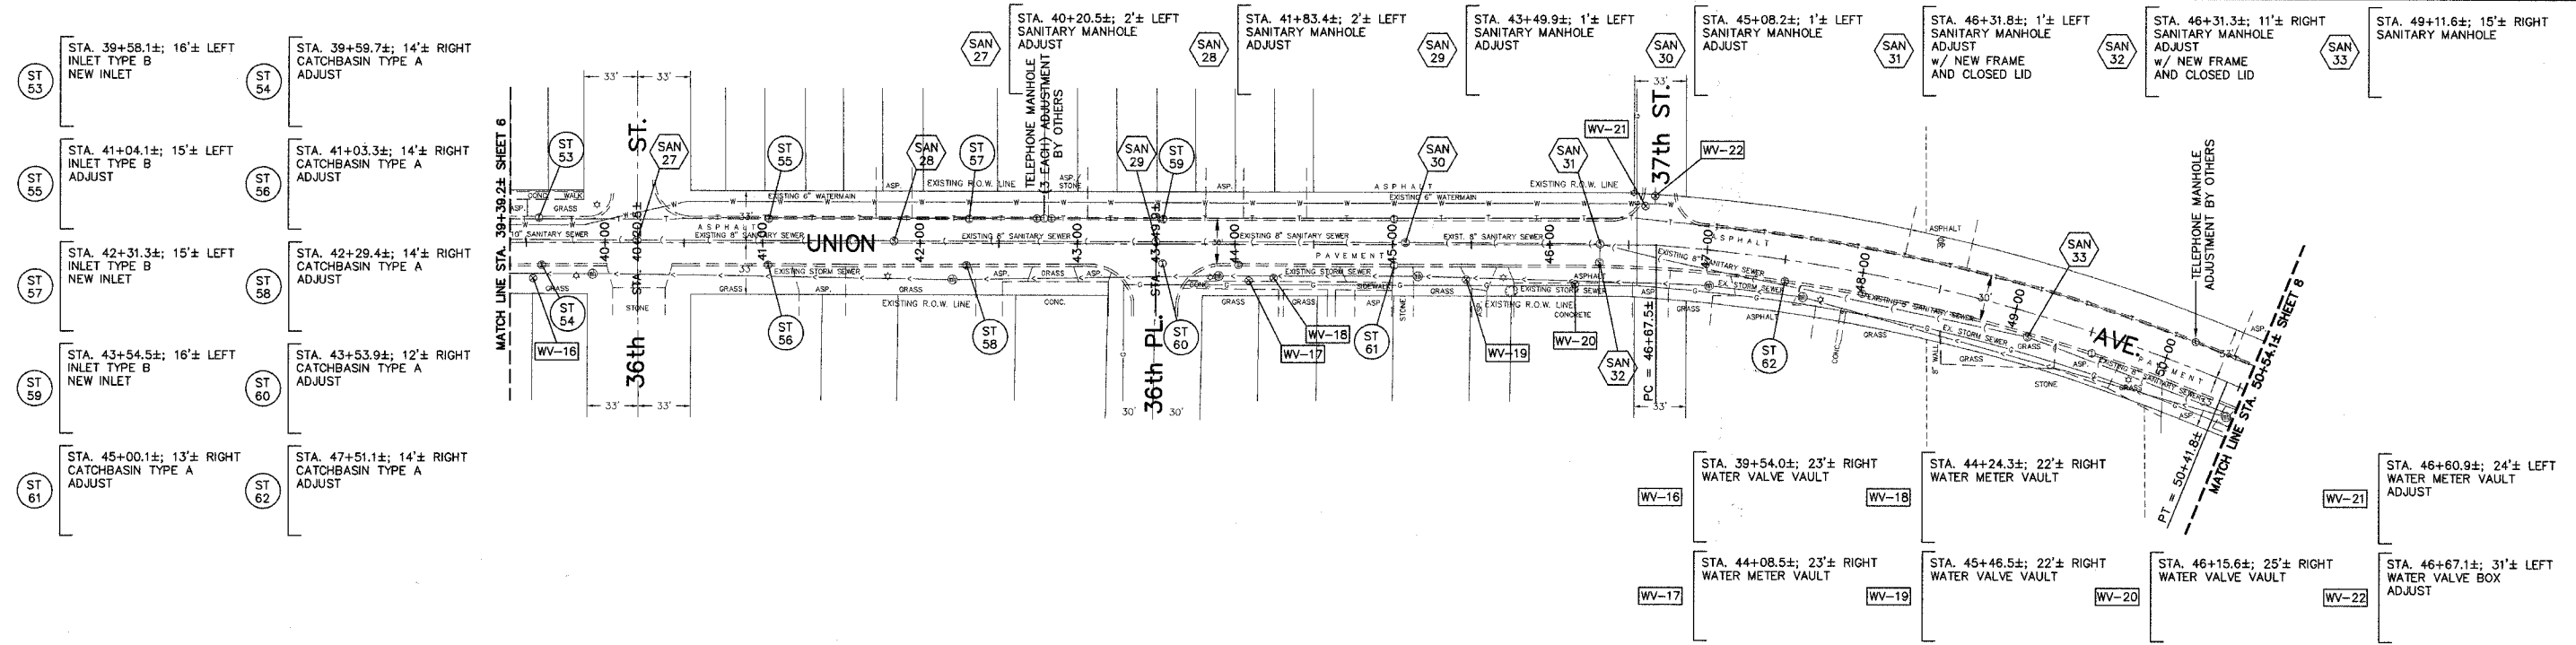


RTE.	CITY SECTION	COUNTY	TOTAL SHEETS	SHEET NO.
2887	07-00083-00-RS	COOK/WILL	10	8
STA. 39+39.2±		TO STA. 50+54.1±		
FED. RD. DIST. NO.	ILLINOIS	PROJECT - M - 8003 (853)		

CONTRACT # 83969

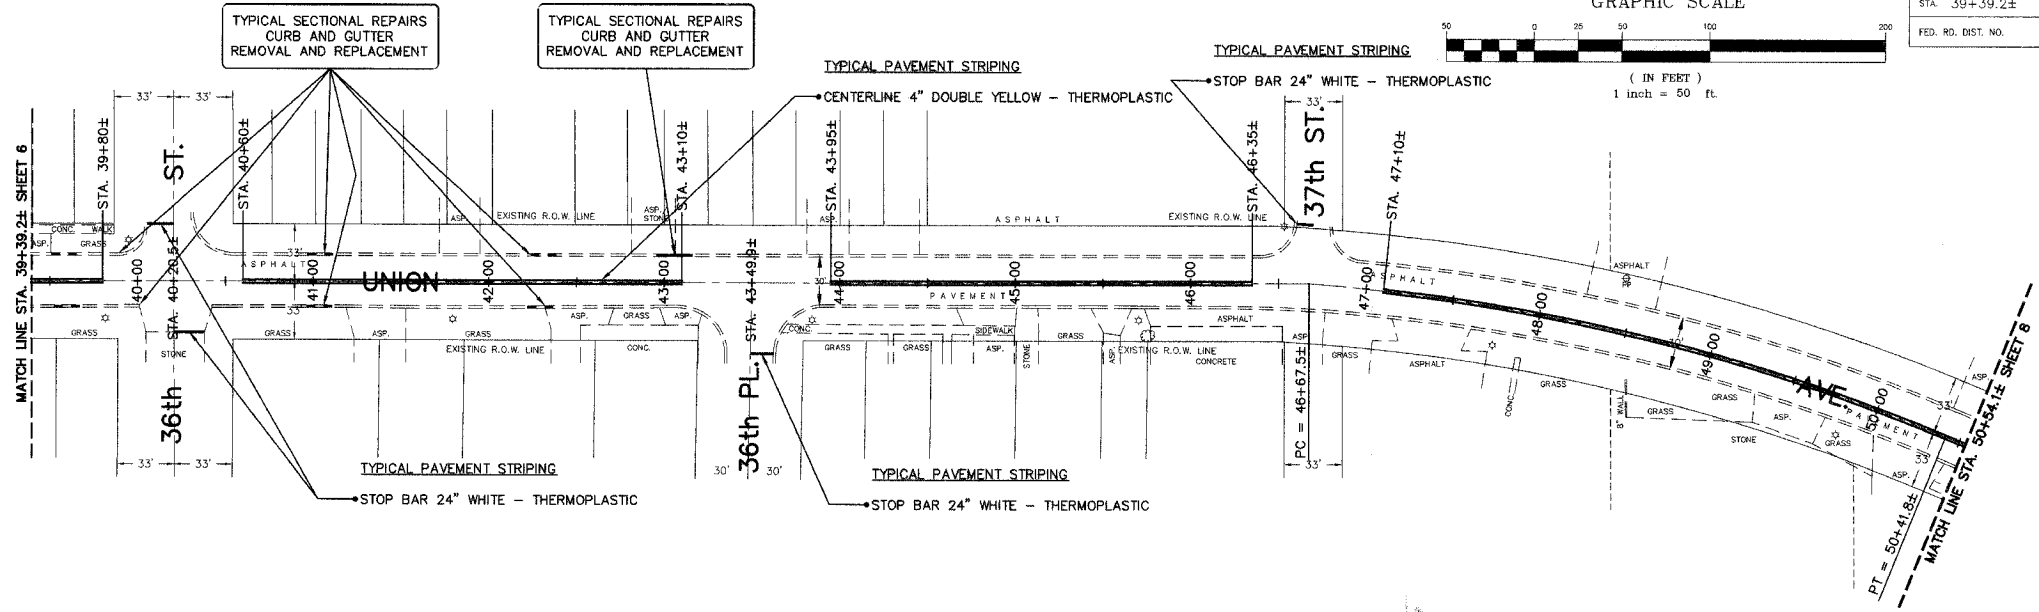

Joseph A. Schudt & Associates
 19350 S. HARLEM AVENUE FRANKFORD, IL 60423
 PHONE: 708-720-1000 FAX: 708-720-1065
 e-mail: jas@jaseg.com http://www.jaseg.com
 CIVIL ENGINEERING LAND SURVEYING ENVIRONMENTAL LAND PLANNING GPS SERVICES

*Union Avenue Street Paving
 30th Street to Richton Road*

REVISIONS	
NAME	DATE

ILLINOIS DEPARTMENT OF TRANSPORTATION
CONSTRUCTION PLAN
SHEET 8 OF 10
 SCALE: AS SHOWN DRAWN BY: J.A.R.
 DATE: 4-4-08 CHECKED BY: S.M.H.

07-22
 07-022-SOUTH

M:\000707-022-SOUTH.dwg 08-30 SCALE: 4720/8 8:14:27 AM COPYRIGHT: JOSEPH A. SCHUDT & ASSOCIATES, INC.