


Scale: 1" = 20'

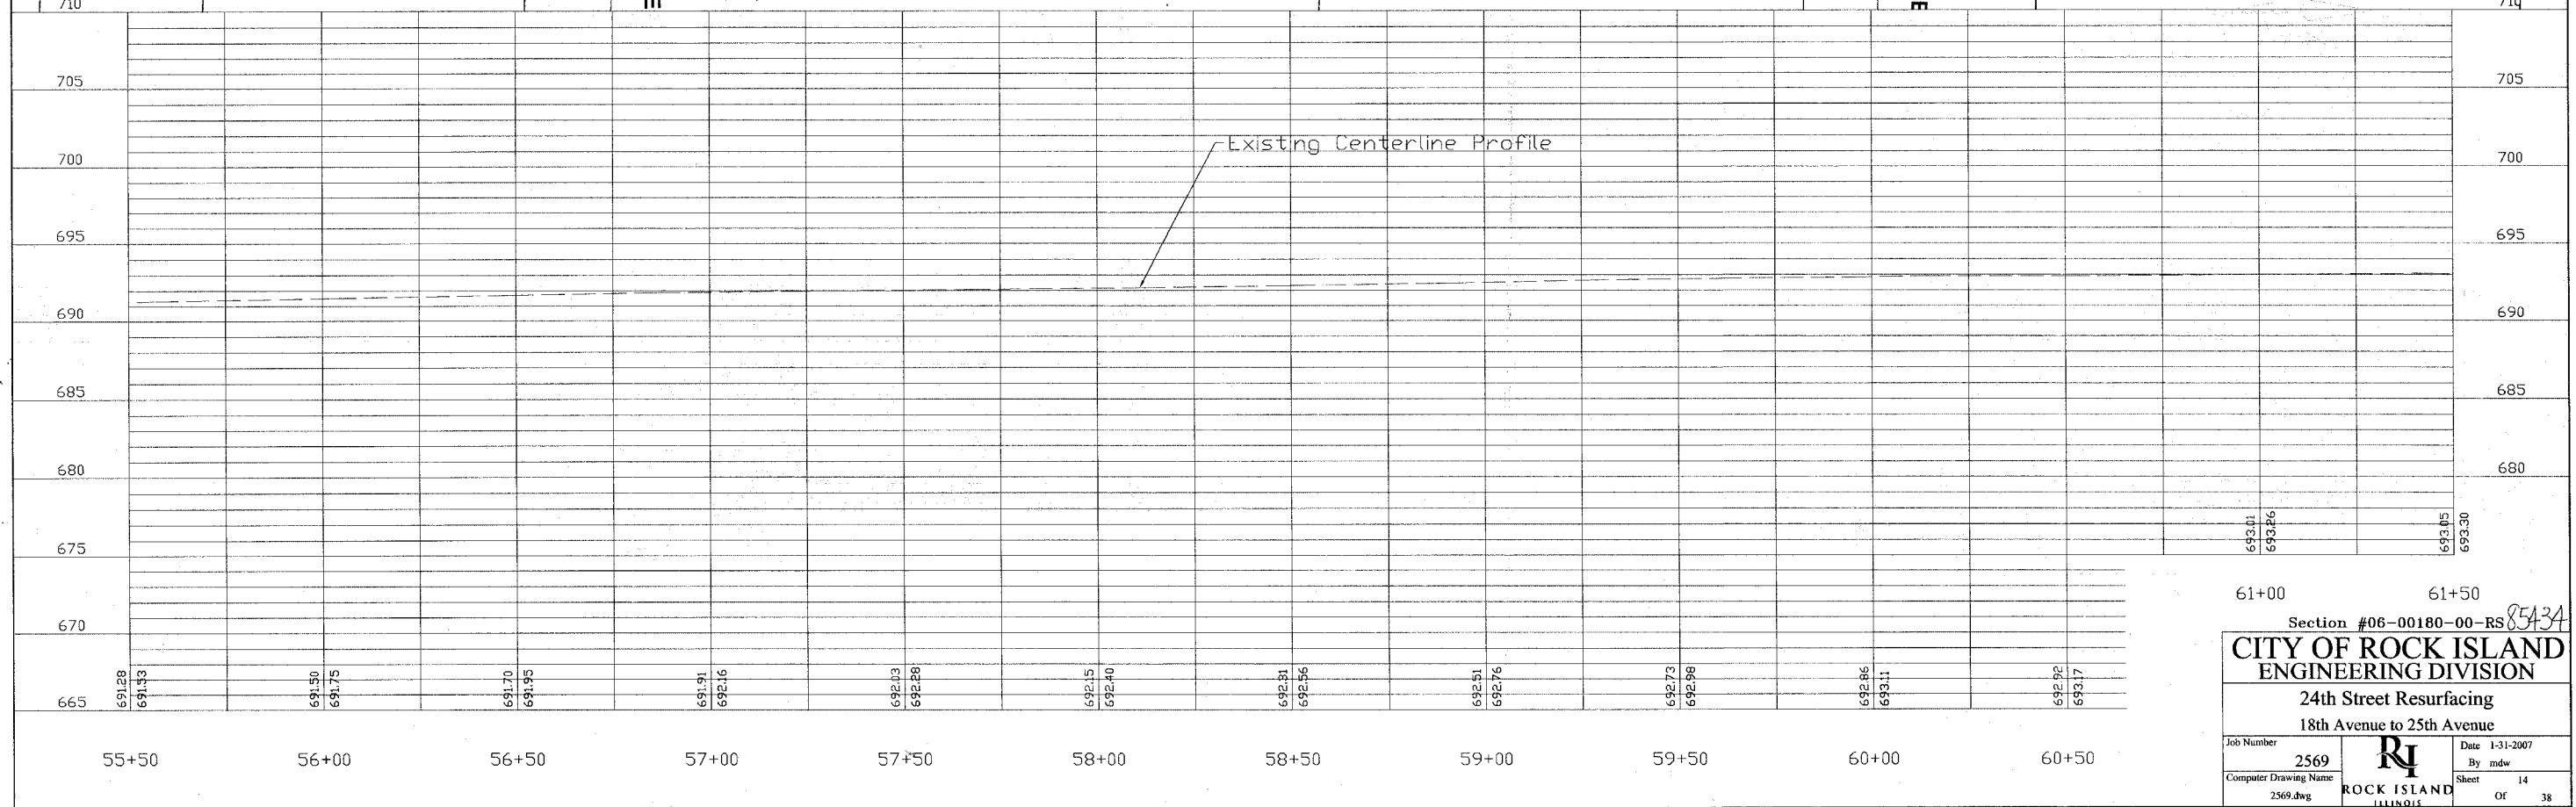

61+00 61+50

Section #06-00180-00-RS 85434

CITY OF ROCK ISLAND
ENGINEERING DIVISION

24th Street Resurfacing
18th Avenue to 25th Avenue

Job Number 2569	Date 1-31-2007
Computer Drawing Name 2569.dwg	By mdw
ROCK ISLAND ILLINOIS	Sheet 14
	Of 38