


# Staging Typical


## Stage 1

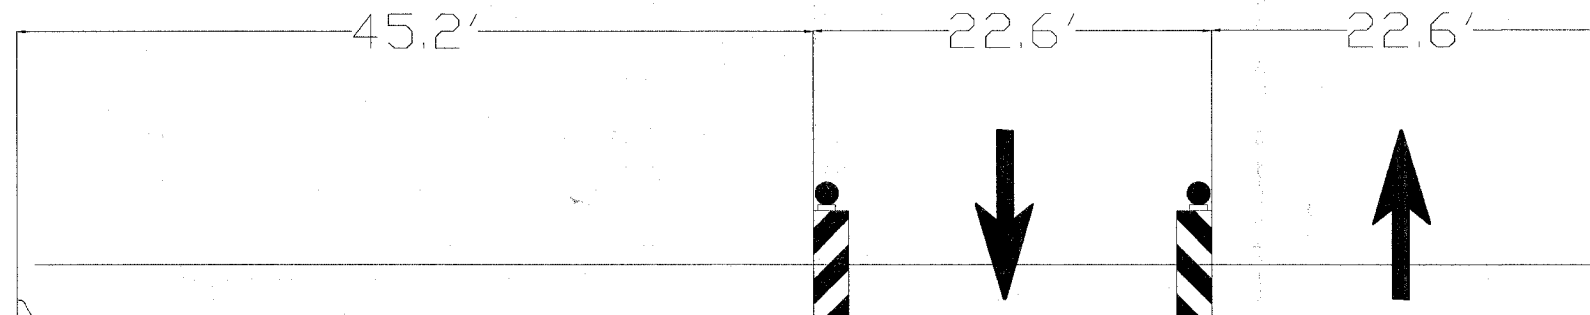

**NOTE:**

DEVICES SEPARATING TRAFFIC SHALL BE VERTICAL BARRICADES WITH LIGHTS (SEE HIGHWAY STANDARD 701901 FOR DETAIL).

## Stage 2

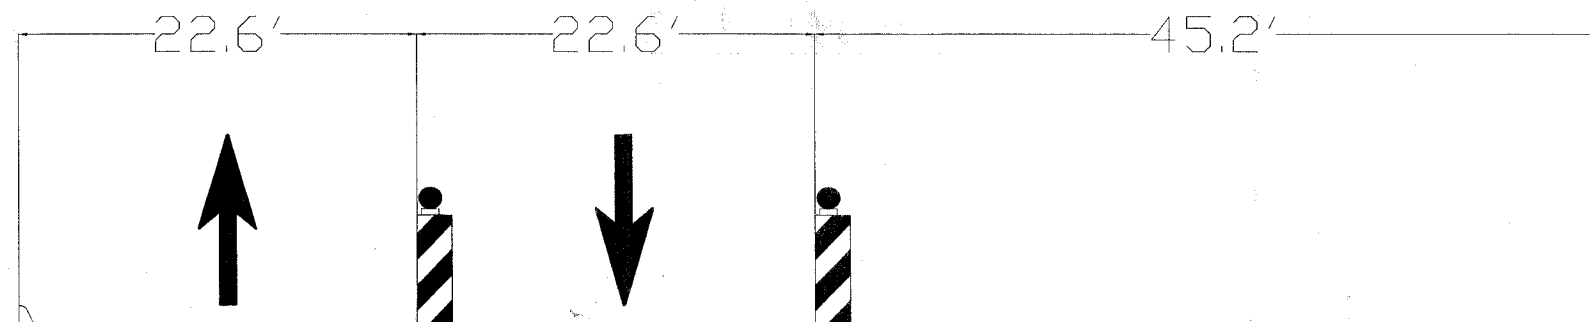

#06-00180-00-RS  
STAGING TYPICAL 8534

**CITY OF ROCK ISLAND  
ENGINEERING DIVISION**

24th Street Resurfacing  
25th Avenue to 31st Avenue

Job Number	2569	Date	3-31-2007
Computer Drawing Name	2569 typ section.dwg	By	mdw
		Sheet	24
		Of	38

