


SCALE: 1"=200'

24th Street CONSTRUCTION

18th Ave to 25th Ave

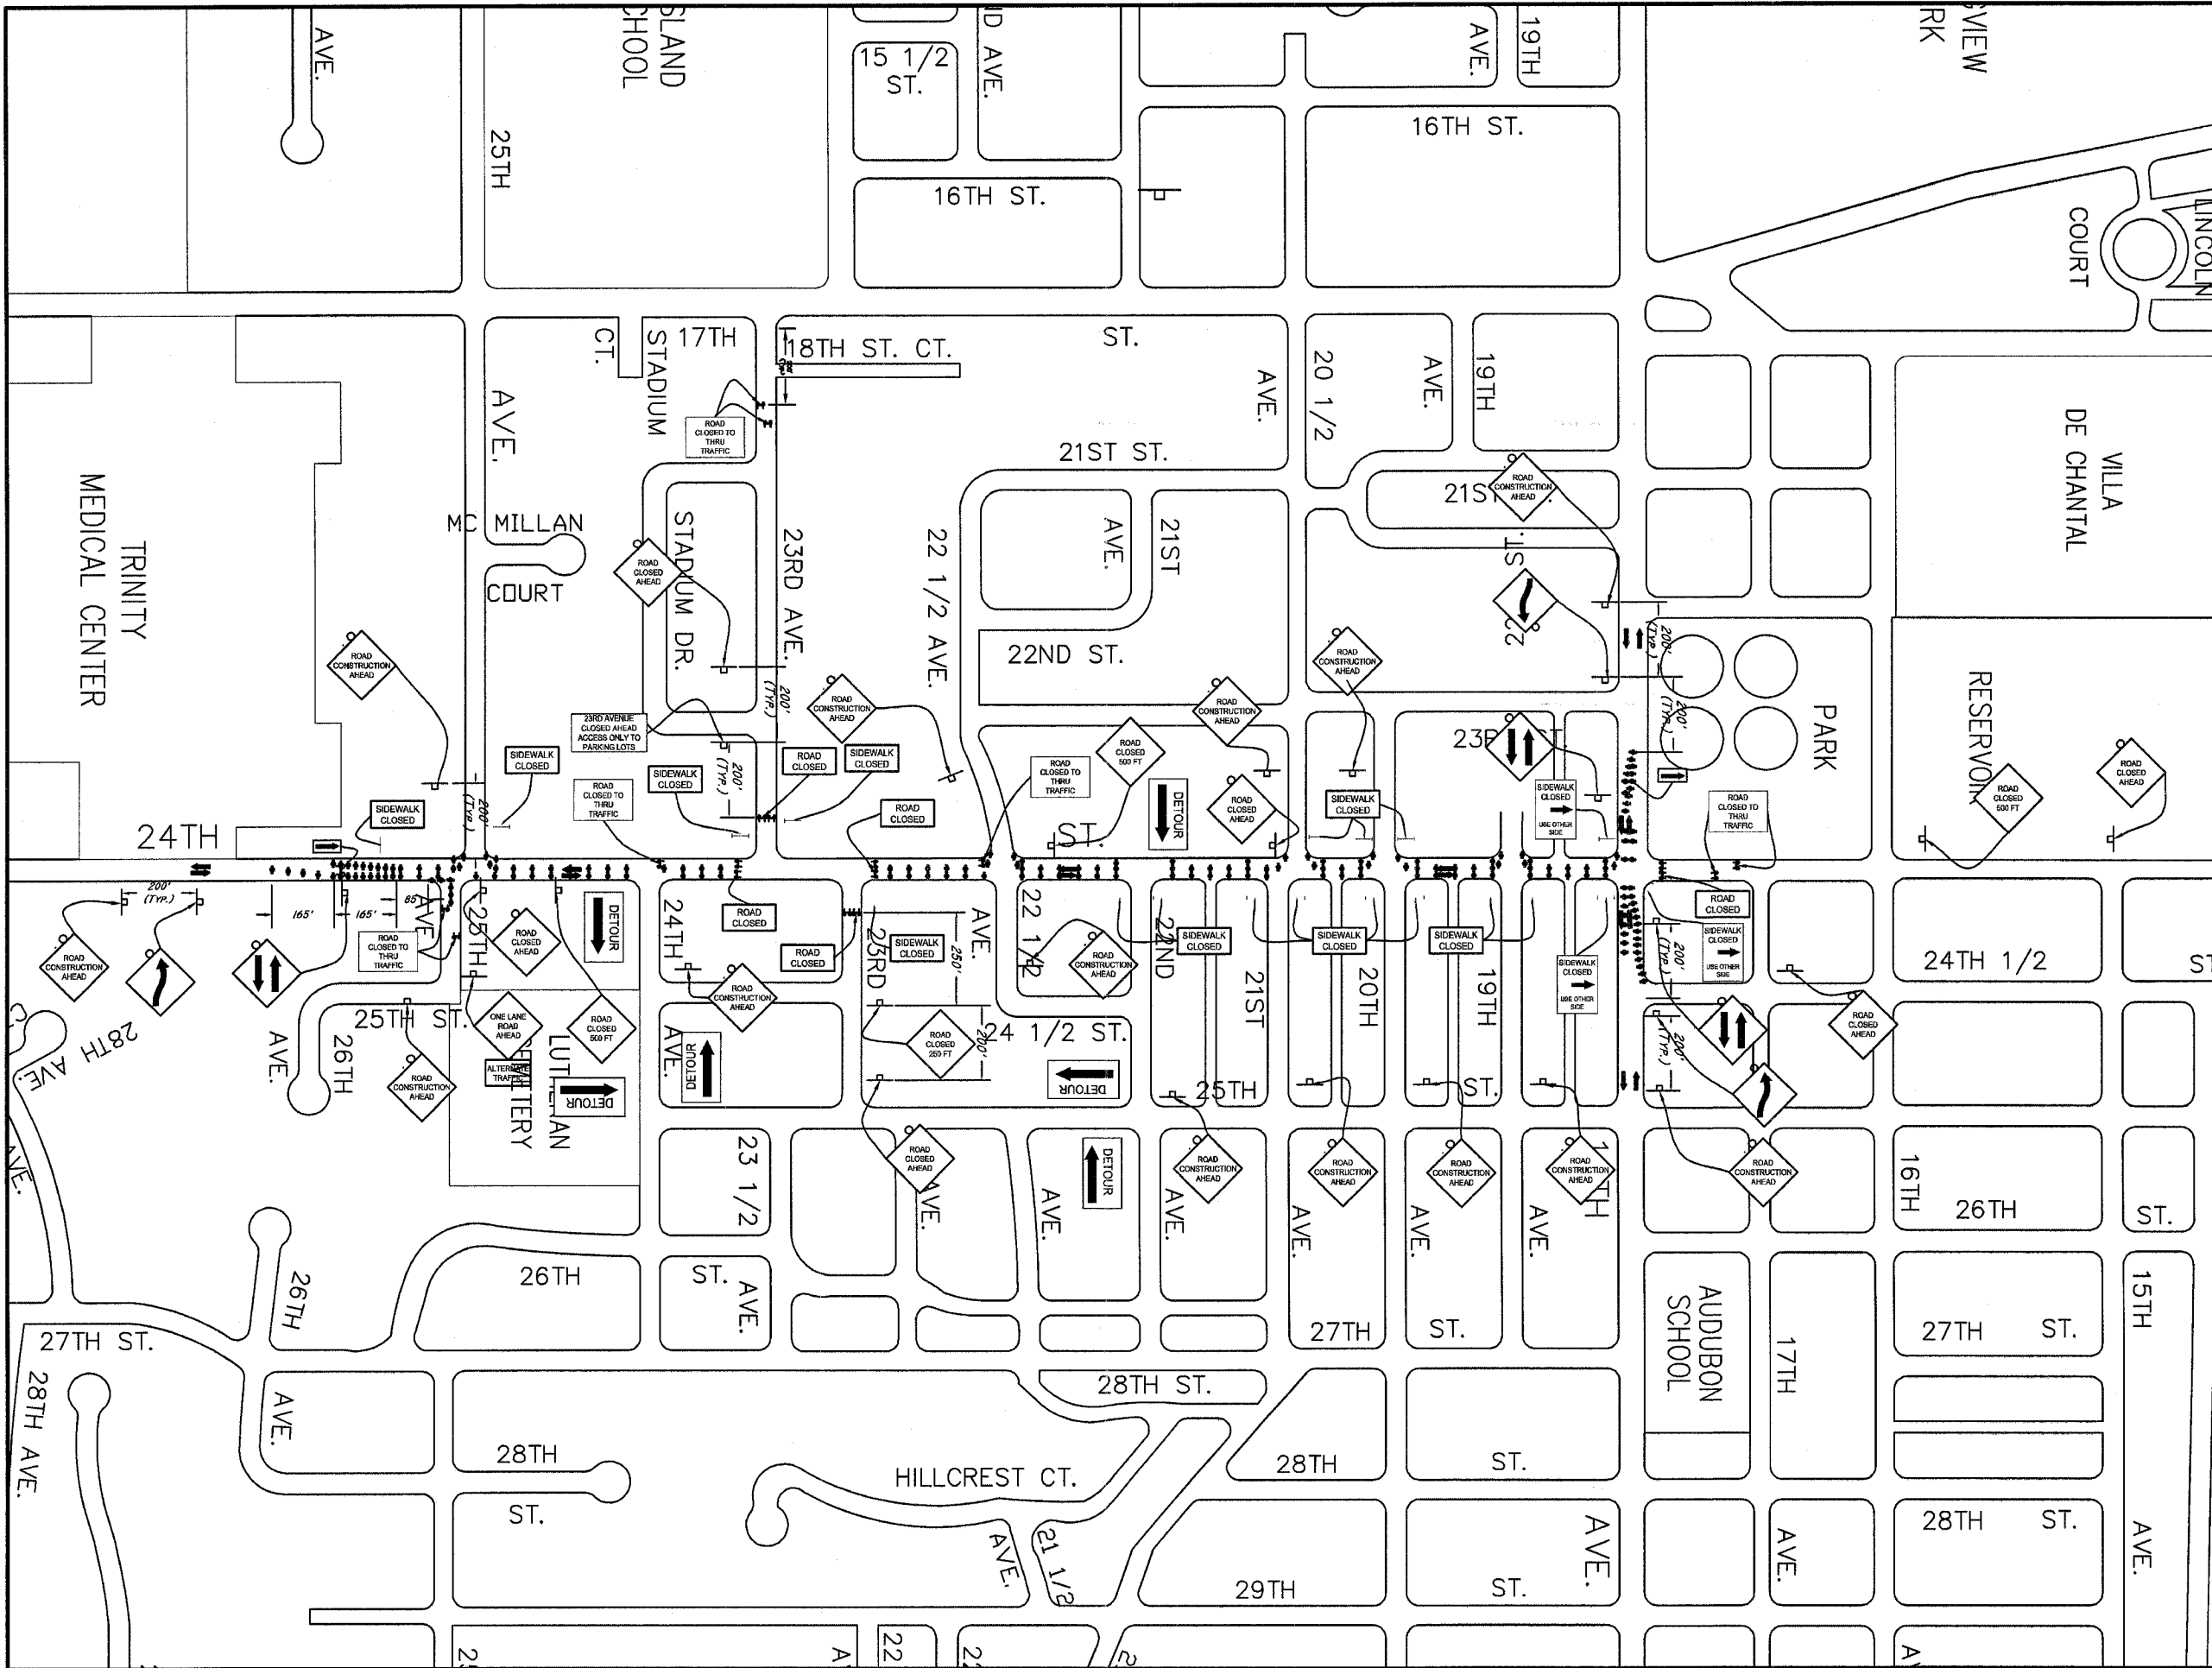

Schedule of Signs

1. Road Construction Ahead W20-1(0)-48	14 Each
2. Road Closed Ahead W20-3(o)-36	10 Each
3. Weave W1-4L(o)-48	3 Each
4. 2 Way Traffic W6-3	3 Each
5. Road Closed R11-2	5 Each
6. Road Closed to Thru Traffic R11-4	7 Each
7. Detour M4-9	6 Each
8. Sidewalk Closed R11-101-2418	16 Each
9. Sidewalk Closed Use Other Side R11-102-2418	3 Each
10. One Lane Road Ahead W20-4(0)-48	1 Each

LEGEND

	SIGN
	TYPE II BARRICADES OR DRUMS W/LIGHT
	TYPE II BARRICADES OR DRUMS
	TYPE III BARRICADES W/LIGHT
	DRUMS W/STEADY BURNING LIGHT
	TEMPORARY CONCRETE BARRIERS
	ARROW BOARD

854-34

L.A # 06-00180-00-RS
Traffic Control Detail

CITY OF ROCK ISLAND
ENGINEERING DIVISION

24th Street Resurfacing
18th Avenue to 25th Avenue

Job Number	2669	Date	11-20-2007
Computer Drawing Name	2669 Traffic Control	By	MSB
		Sheet	06
		of	28