


| | |
|---------------|--|
| DATE | |
| BY | |
| FINAL SURVEY | |
| SURVEYED | |
| TEMPLATE | |
| NOTE BOOK | |
| AREAS CHECKED | |
| NO. | |

| | |
|-----------------|--|
| DATE | |
| BY | |
| ORIGINAL SURVEY | |
| SURVEYED | |
| TEMPLATE | |
| NOTE BOOK | |
| AREAS CHECKED | |
| NO. | |

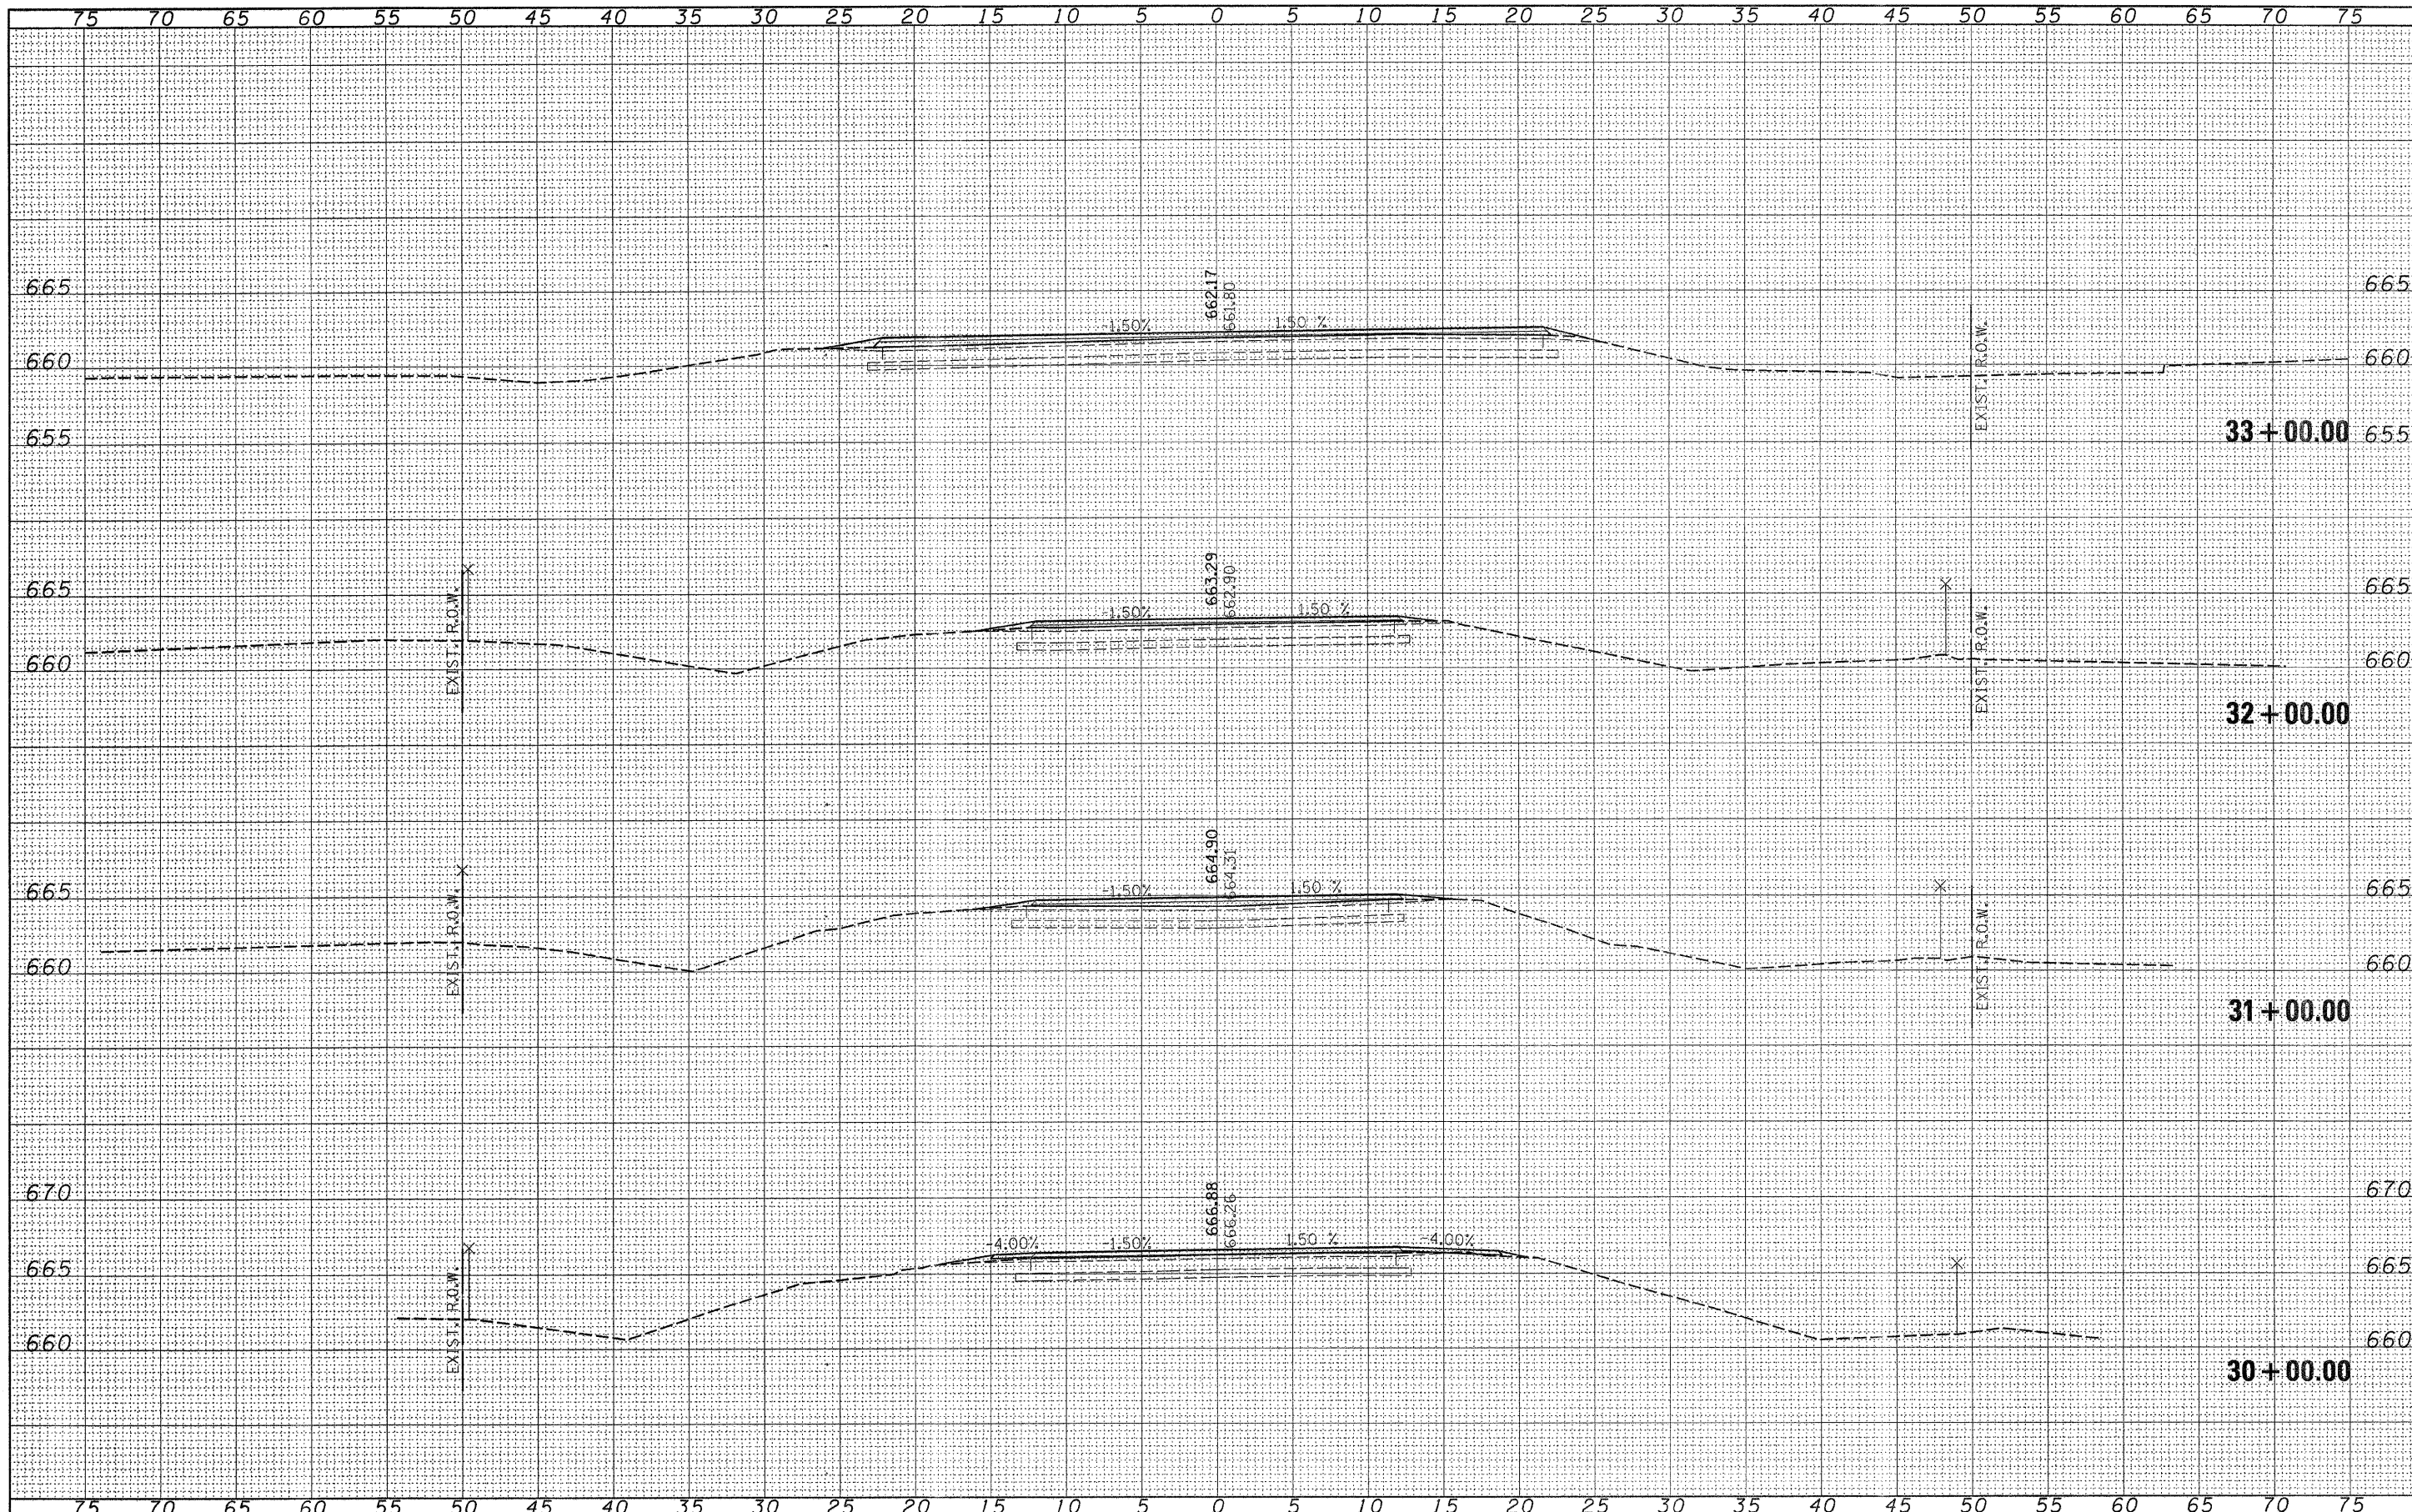

FILE NAME = 46802-sh1-xss.dgn

| | | |
|-----------------------|----------------|-----------|
| USER NAME = | DESIGNED - LFS | REVISED - |
| | DRAWN - WJS | REVISED - |
| PLOT SCALE = | CHECKED - | REVISED - |
| PLOT DATE = 5/13/2008 | DATE - | REVISED - |

STATE OF ILLINOIS
COUNTY HIGHWAY DEPARTMENT

HLR HAMPTON, LENZINI & RENWICK, INC.
CIVIL & STRUCTURAL ENGINEERS
LAND SURVEYORS

CROSS SECTIONS
F.A.S. 321 / C.H. 4

| | | | | |
|---------------------|----------------|---------------------------|--------------|-----------|
| F.A.S. | SECTION | COUNTY | TOTAL SHEETS | SHEET NO. |
| 321 | 05-00205-02-RS | IROQUOIS | 76 | 35 |
| FED. ROAD DIST. NO. | | ILLINOIS FED. AID PROJECT | | |

SCALE: 5:5 SHEET NO. OF SHEETS STA. 30+00.00 TO STA. 33+00.00

CONTRACT NO. 87363