


DATE	
BY	
FINAL SURVEY	
SURVEYED	
TEMPLATE	
AREAS	
CHECKED	
NO.	

DATE	
BY	
ORIGINAL SURVEY	
SURVEYED	
TEMPLATE	
AREAS	
CHECKED	
NO.	

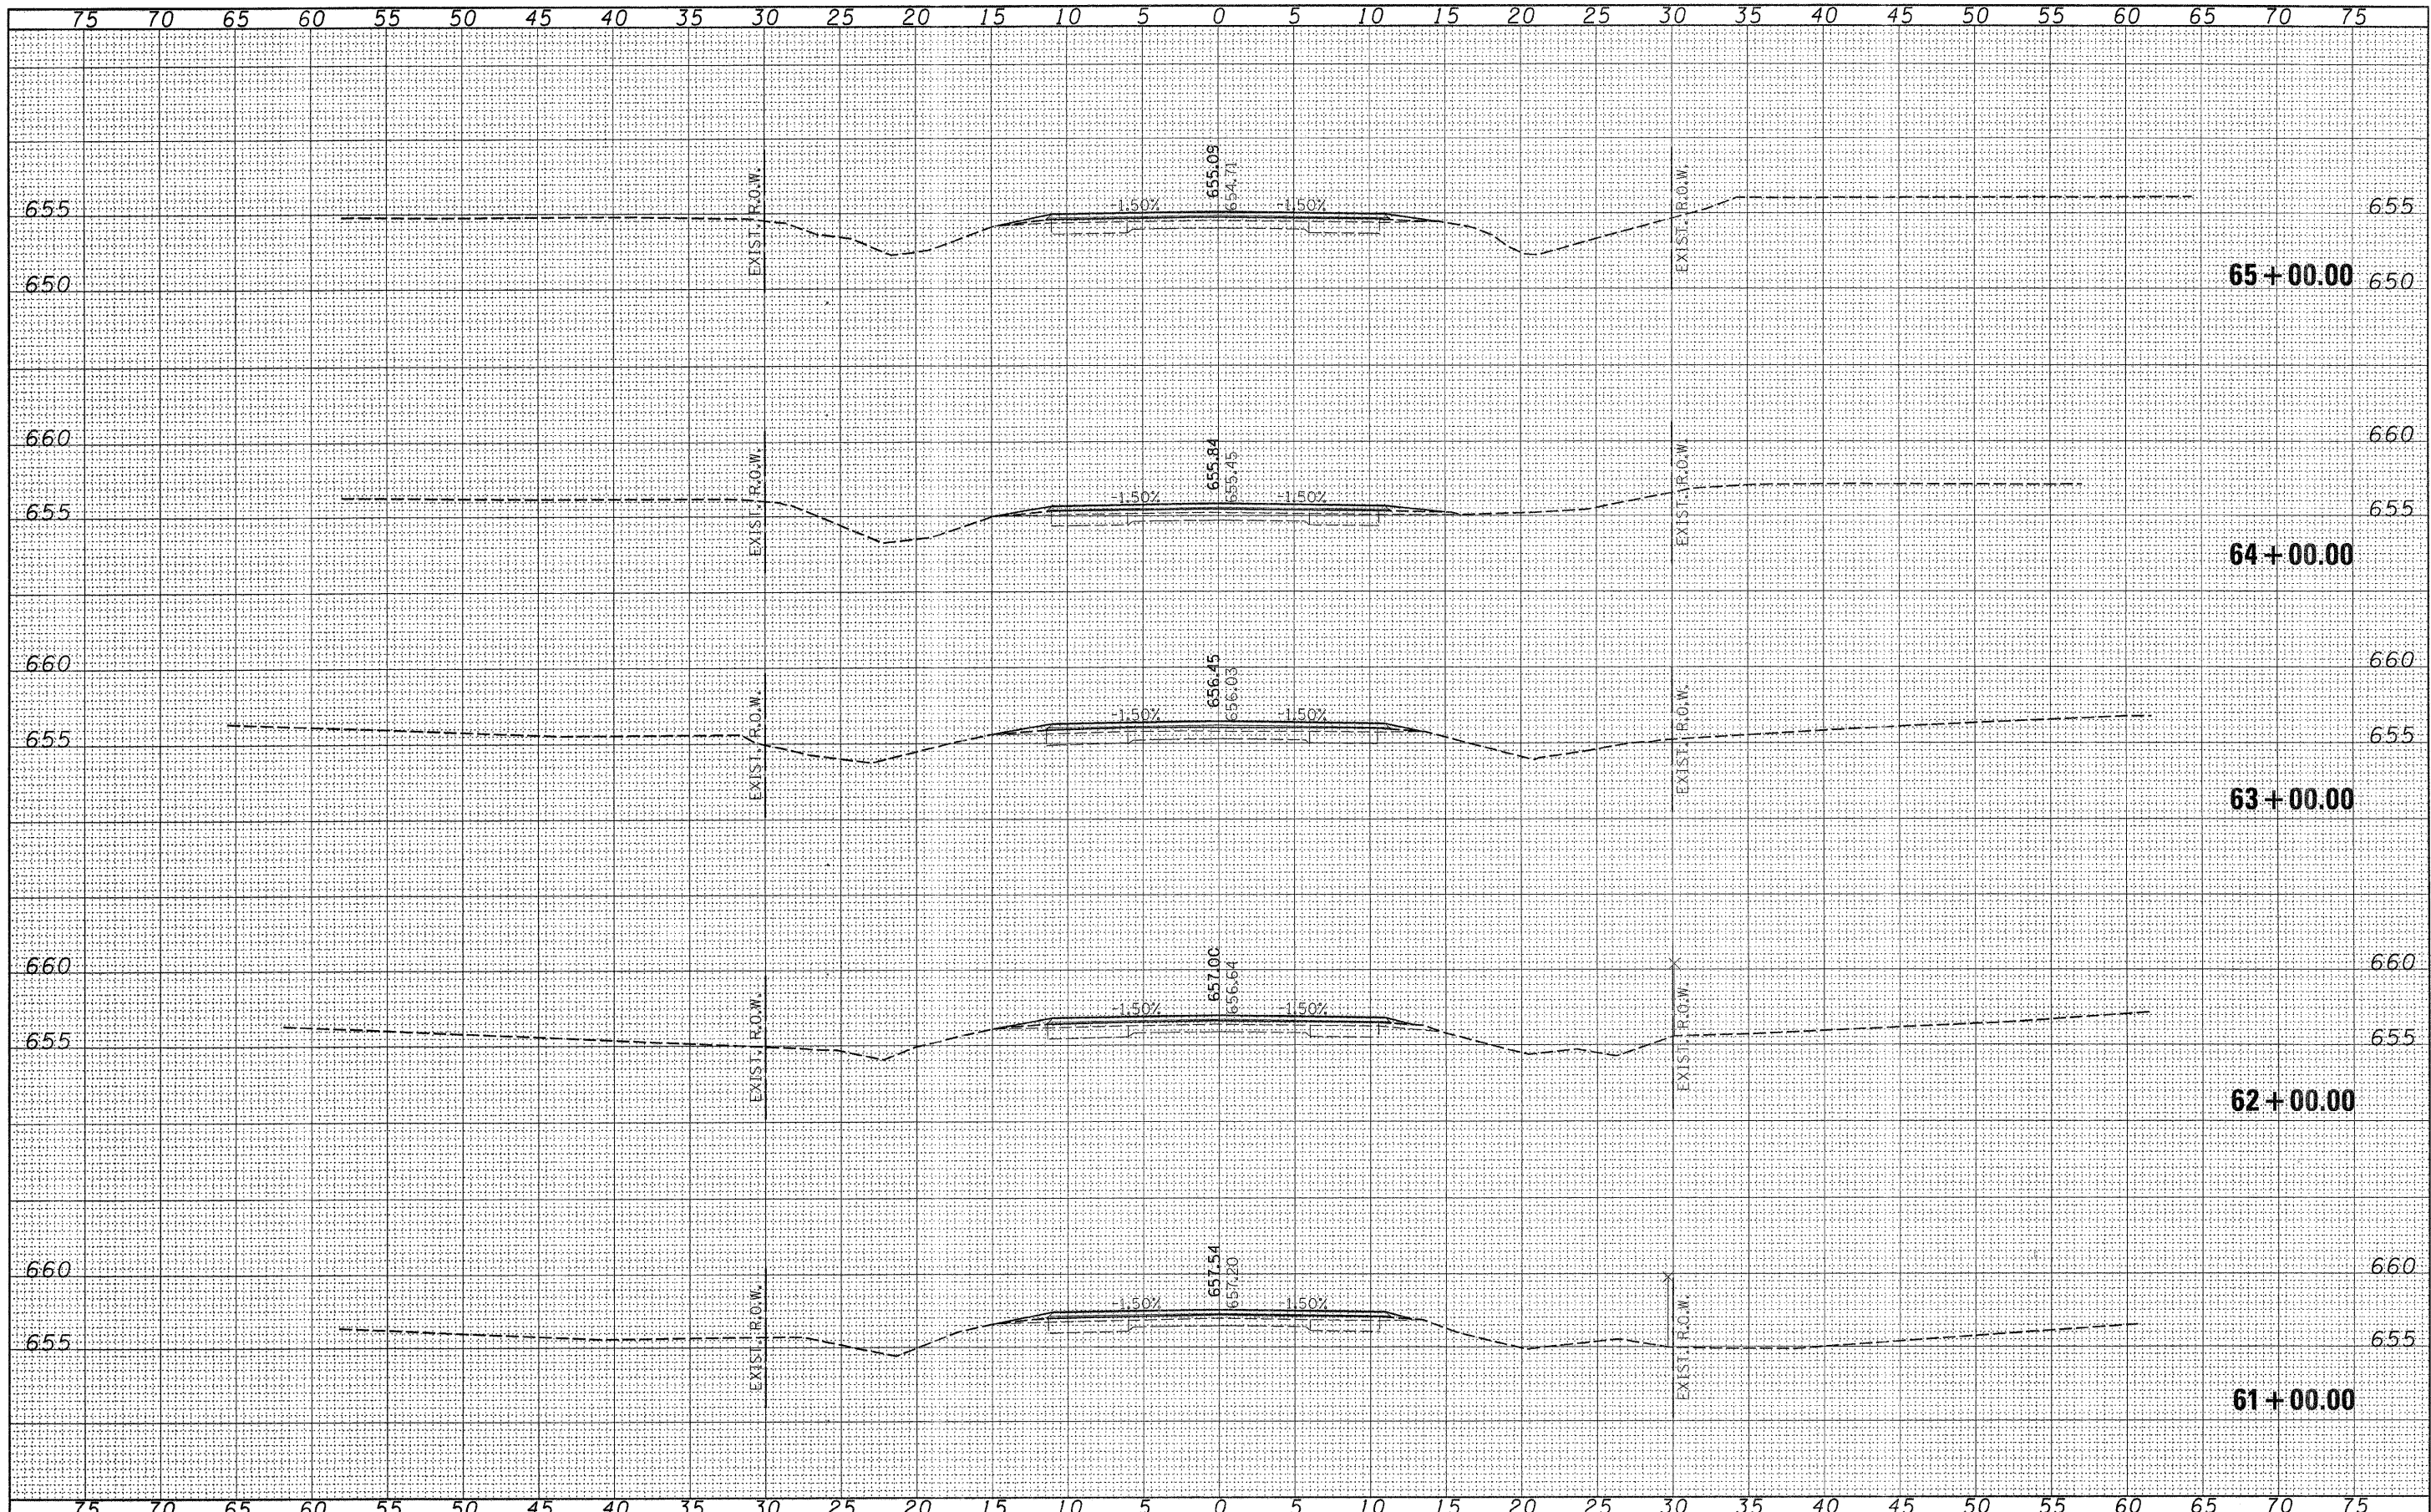

FILE NAME = 46002-sht-xx.dgn	USER NAME =	DESIGNED - LFS	REVISED -	STATE OF ILLINOIS COUNTY HIGHWAY DEPARTMENT	HAMPTON, LENZINI & RENWICK, INC. CIVIL & STRUCTURAL ENGINEERS LAND SURVEYORS	CROSS SECTIONS F.A.S. 321 / C.H. 4	F.A.S. SECTION	COUNTY	TOTAL SHEETS	SHEET NO.
PLOT SCALE =	DRAWN - WJS	REVISED -	321				05-00205-02-RS	IROQUOIS	76	43
PLOT DATE = 5/13/2008	CHECKED -	REVISED -	CONTRACT NO. 87363							
	DATE -	REVISED -	ILLINOIS FED. AID PROJECT							
					SCALE: 5:5	SHEET NO. OF SHEETS	STA. 61+00.00 TO STA. 65+00.00			