


DATE	
BY	
SURVEYED	
PLotted	
TEMP. DATE	
AREAS CHECKED	
NO.	

DATE	
BY	
ORIGINAL SURVEY	
PLotted	
TEMP. DATE	
AREAS CHECKED	
NO.	

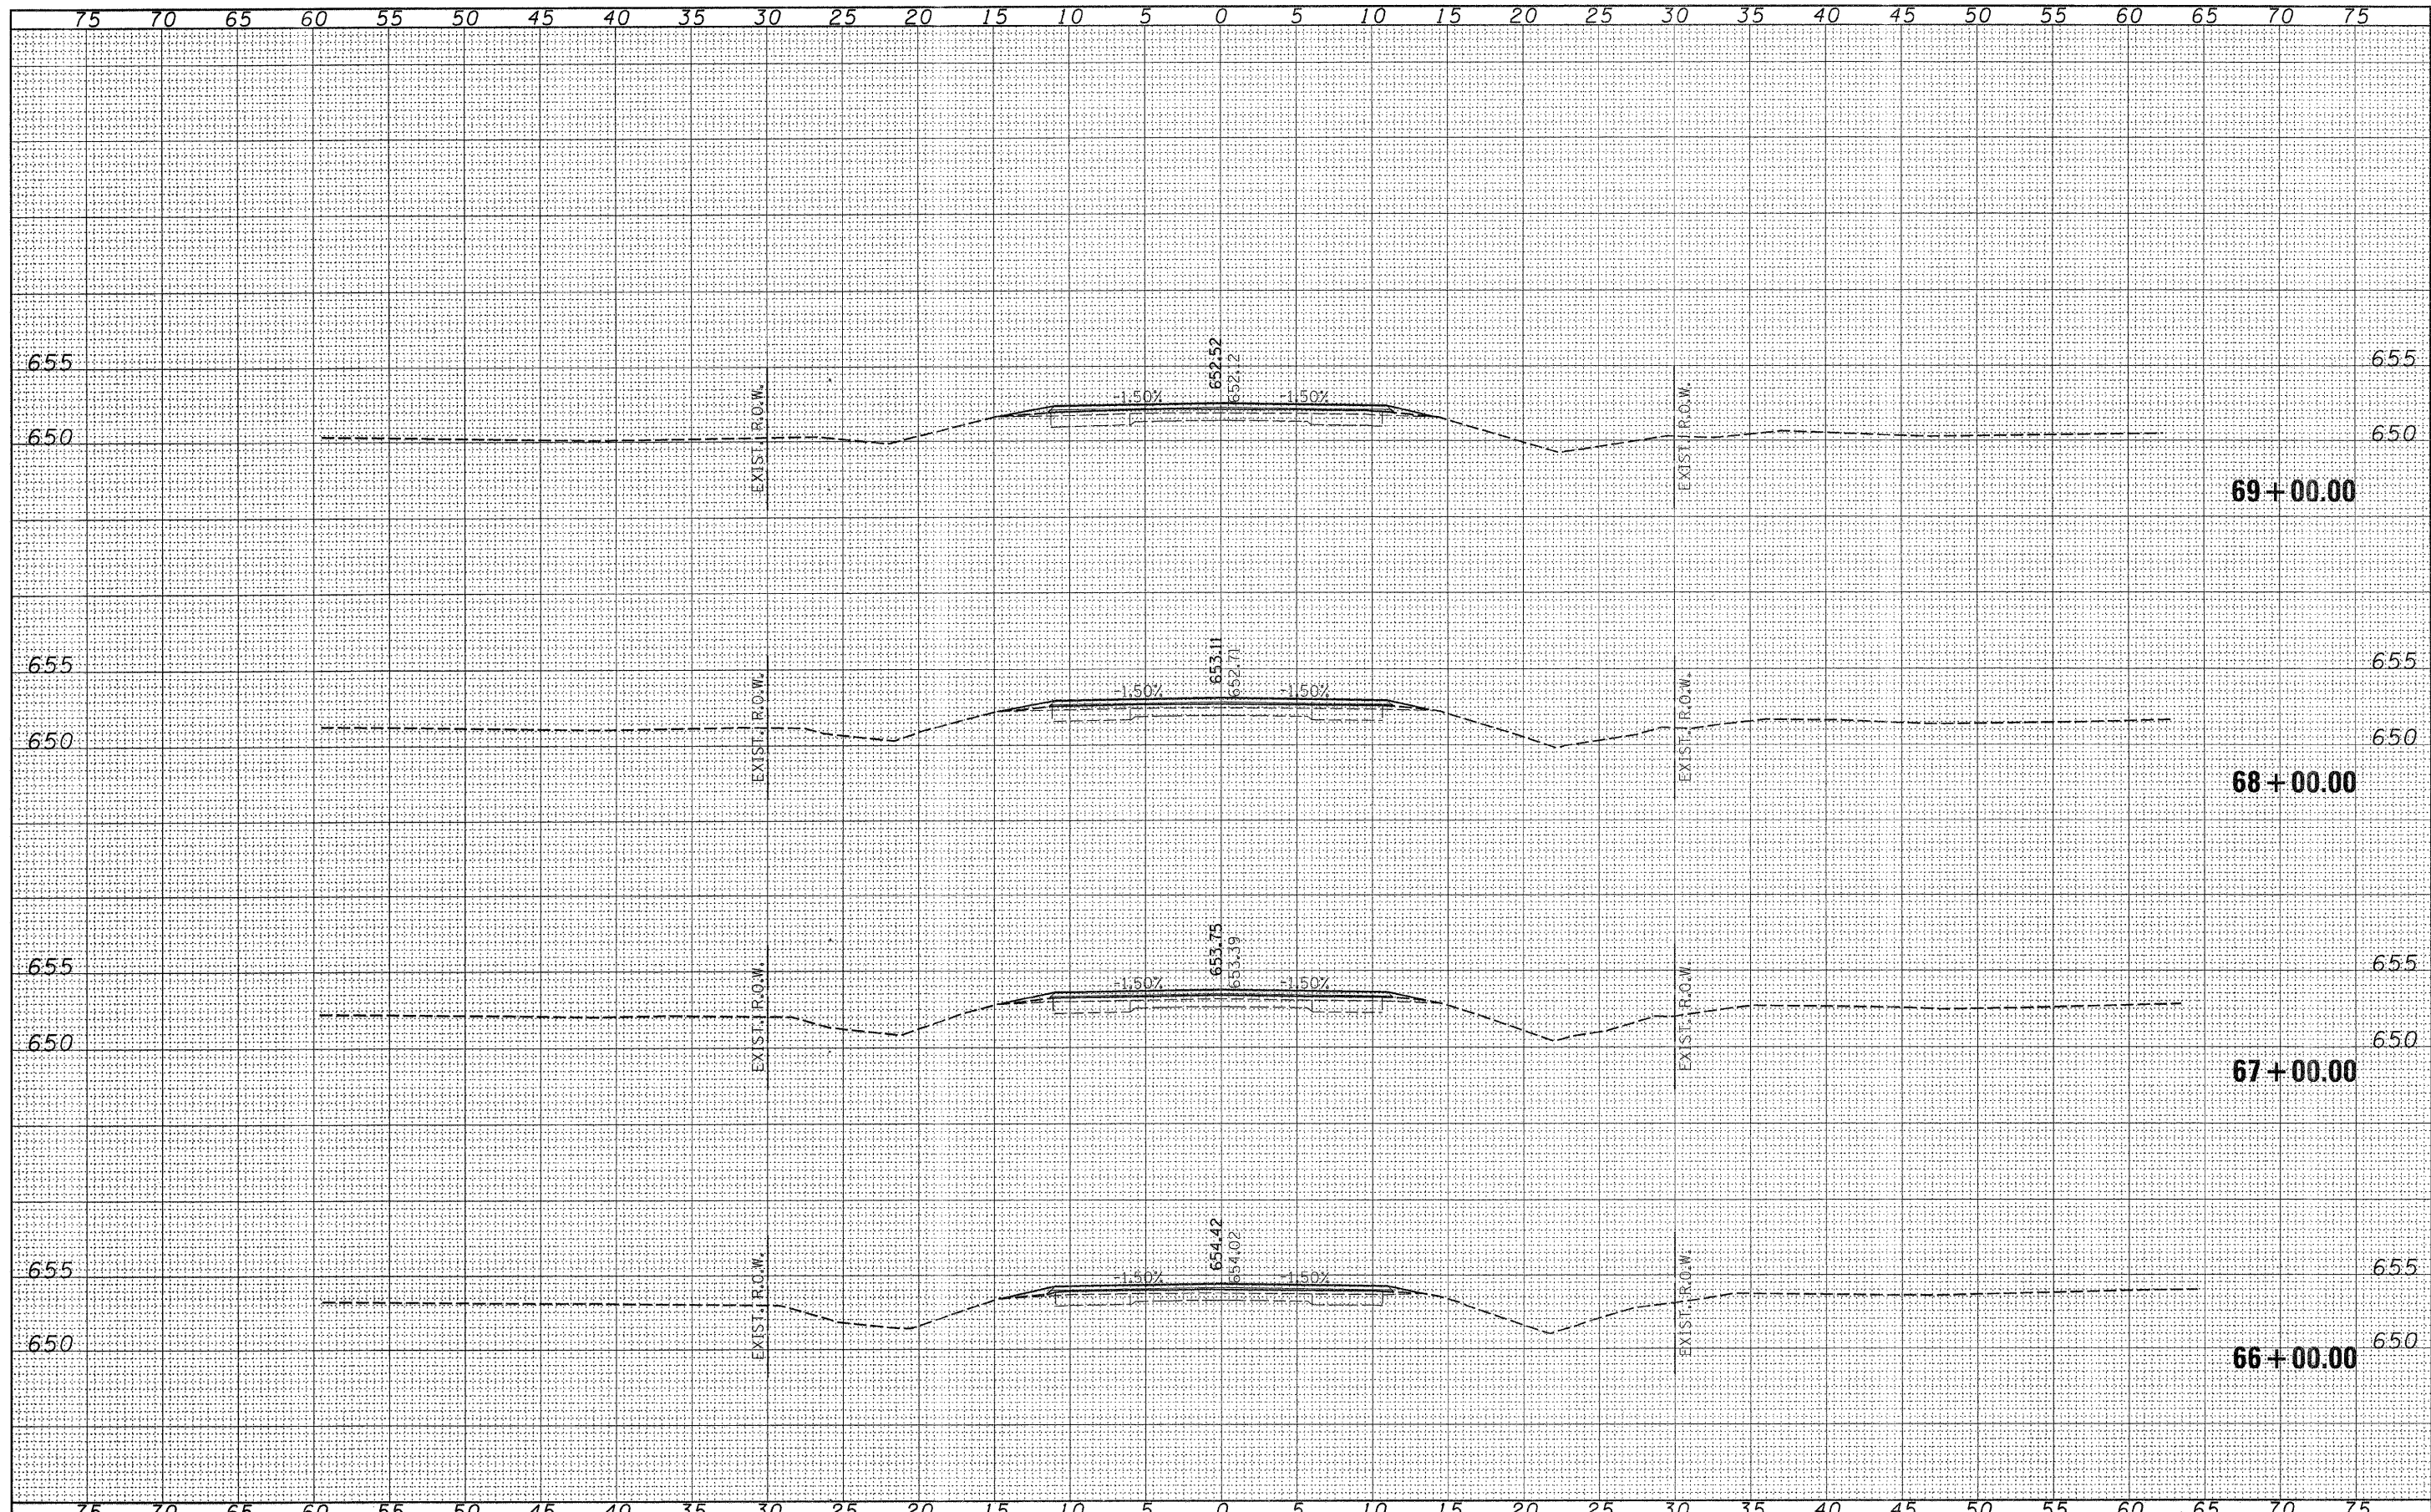

FILE NAME = 46002-sh1-xx.dgn  
 USER NAME =  
 PLOT SCALE =  
 PLOT DATE = 5/13/2008

DESIGNED - LFS	REVISED -
DRAWN - WJS	REVISED -
CHECKED -	REVISED -
DATE -	REVISED -

STATE OF ILLINOIS  
 COUNTY HIGHWAY DEPARTMENT

**HLR** HAMPTON, LENZINI & RENWICK, INC.  
 CIVIL & STRUCTURAL ENGINEERS  
 LAND SURVEYORS  
 SCALE: 5:5 SHEET NO. OF SHEETS

**CROSS SECTIONS**  
 F.A.S. 321 / C.H. 4  
 STA. 66+00.00 TO STA. 69+00.00

F.A.S.	SECTION	COUNTY	TOTAL SHEETS	SHEET NO.
321	05-00205-02-RS	IROUOIS	76	44
CONTRACT NO. 87363				
FED. ROAD DIST. NO.		ILLINOIS FED. AID PROJECT		