


DATE	
BY	
FINAL SURVEY	
PLOTTED	
NOTE BOOK	
AREAS CHECKED	
NO.	

DATE	
BY	
ORIGINAL SURVEY	
PLOTTED	
NOTE BOOK	
AREAS CHECKED	
NO.	

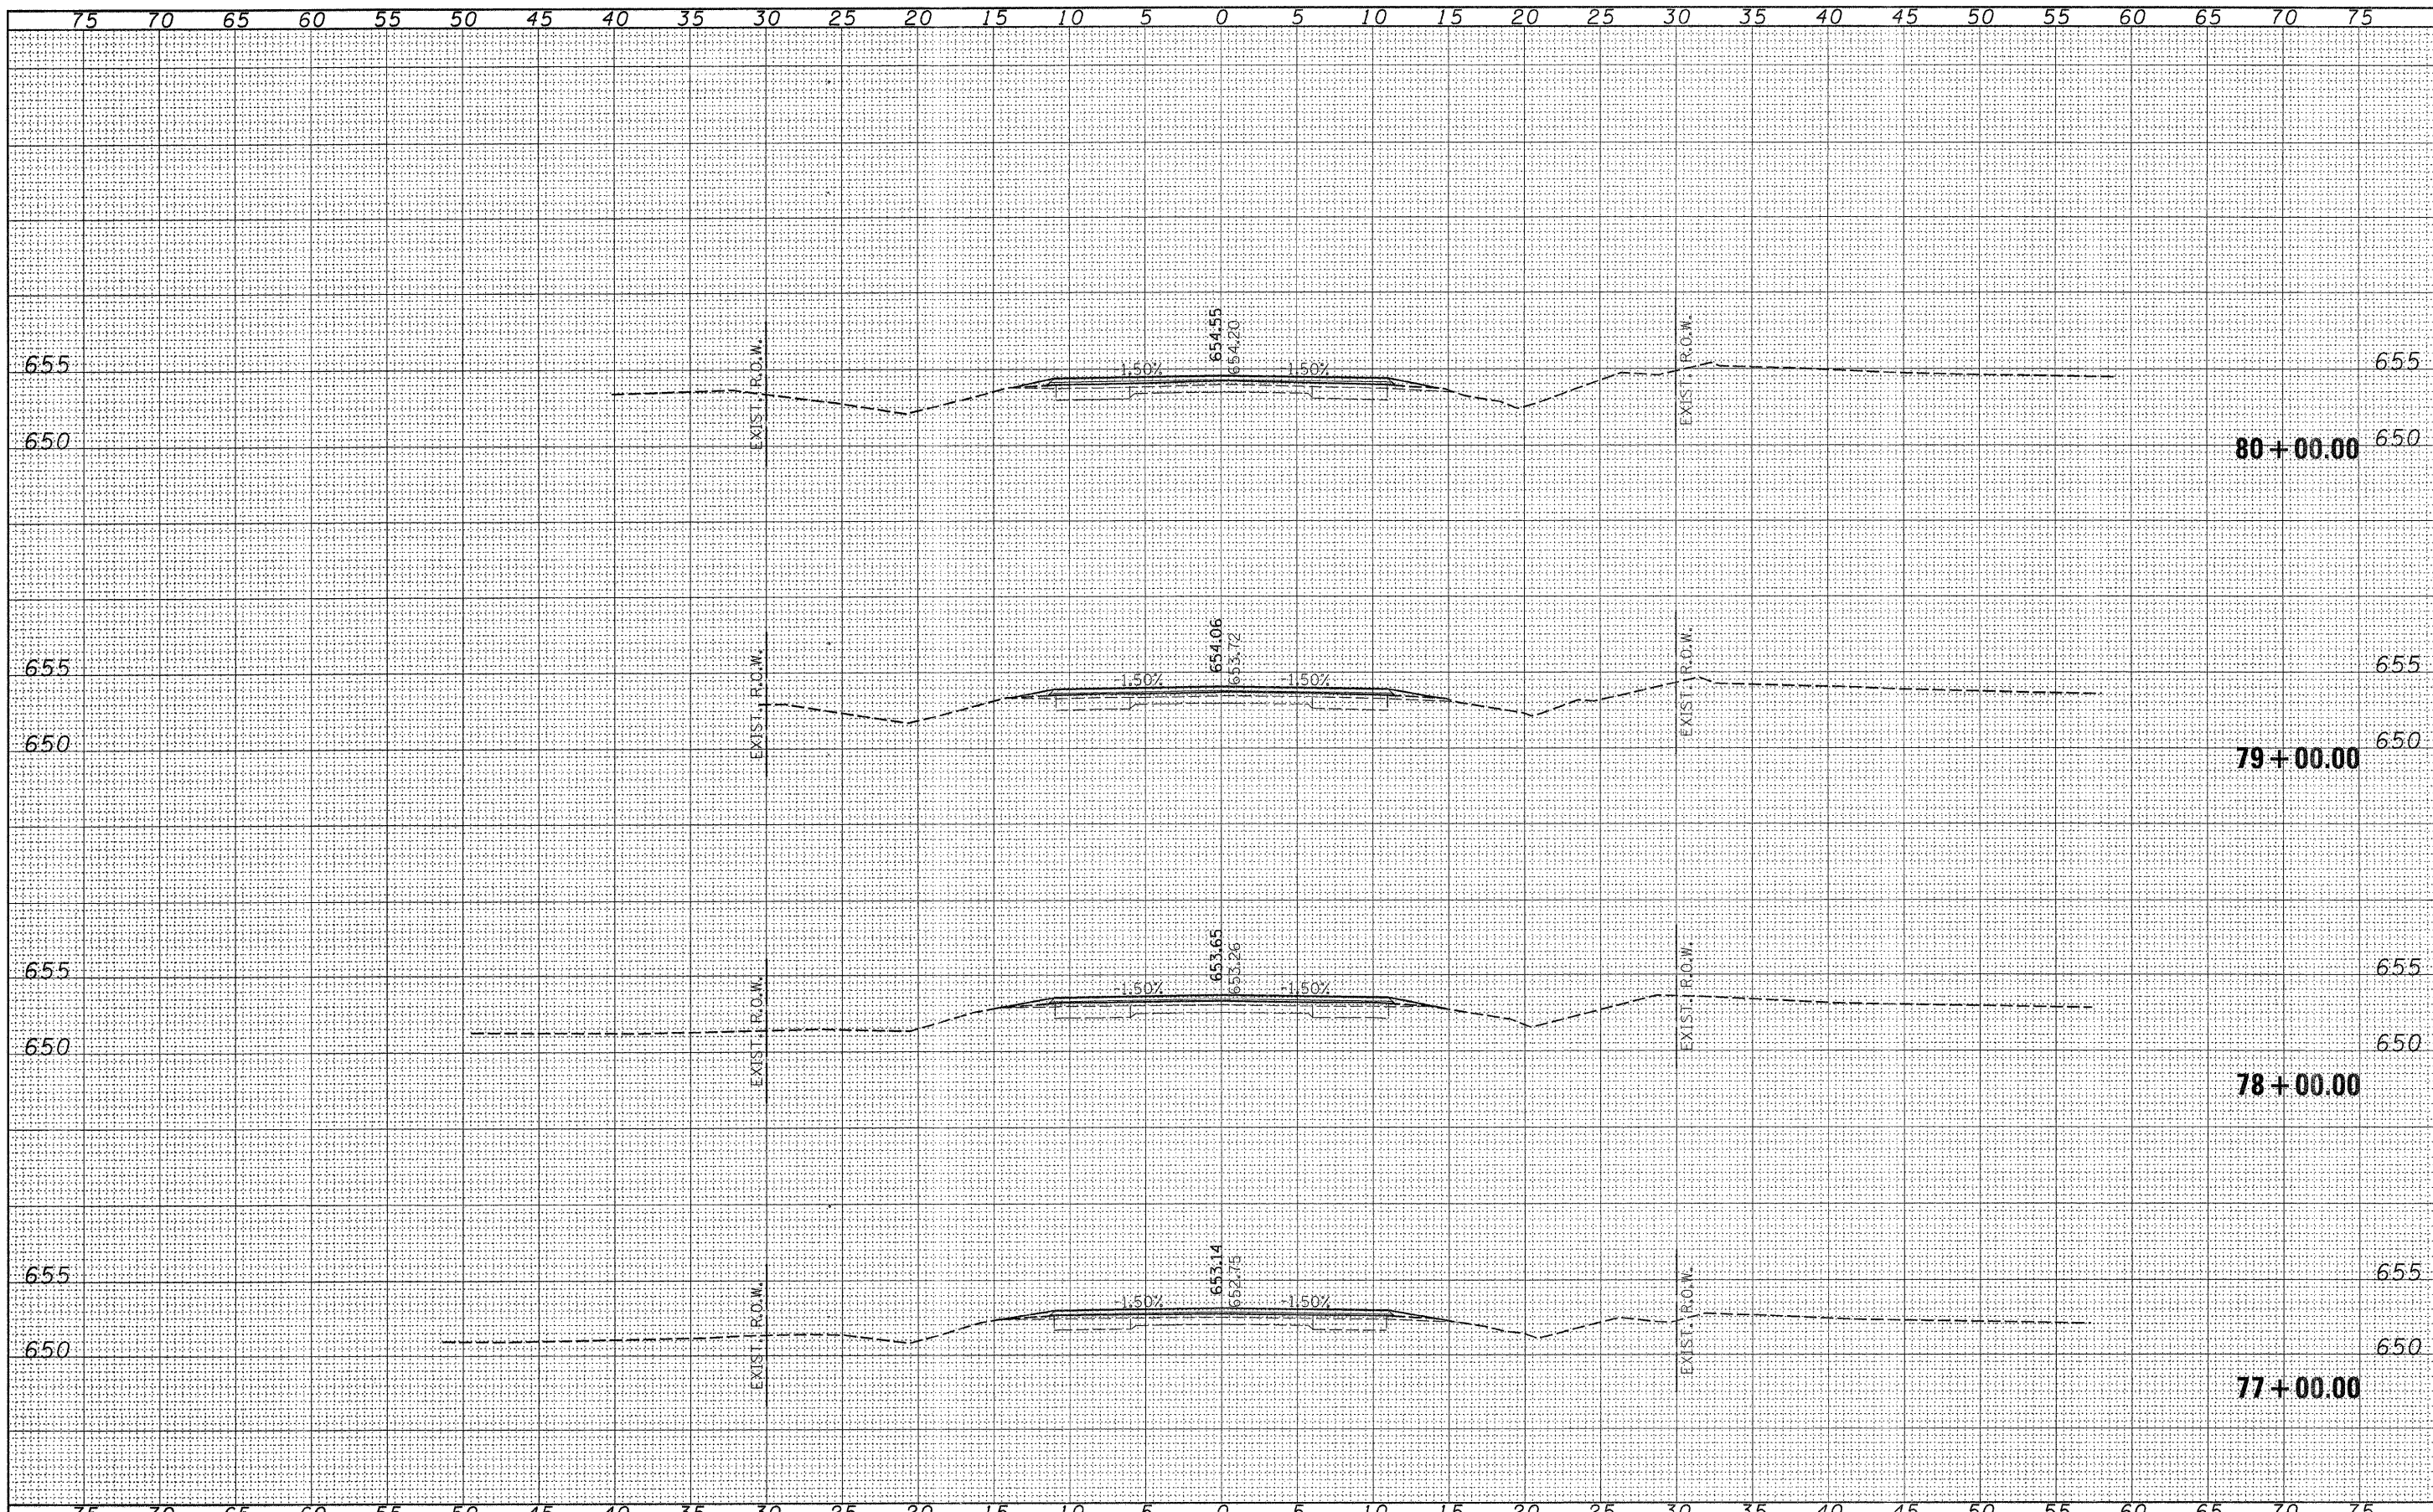

FILE NAME = 46002-shr-xx.dgn	USER NAME =	DESIGNED - LFS	REVISED -	STATE OF ILLINOIS COUNTY HIGHWAY DEPARTMENT	HAMPTON, LENZINI & RENWICK, INC. CIVIL & STRUCTURAL ENGINEERS LAND SURVEYORS	CROSS SECTIONS F.A.S. 321 / C.H. 4	F.A.S. 321	SECTION 05-00205-02-RS	COUNTY IROQUOIS	TOTAL SHEETS 76	SHEET NO. 47	
PLOT SCALE =	DATE = 5/13/2008	DRAWN - WJS	REVISED -				SCALE: 5:5	SHEET NO. OF SHEETS	STA. 77+00.00 TO STA. 80+00.00	FED. ROAD DIST. NO.	ILLINOIS FED. AID PROJECT	CONTRACT NO. 87363
PLOT DATE = 5/13/2008	DATE -	CHECKED -	REVISED -									
		REVISIONS										