


DATE	
BY	
DESIGNED	
DRAWN	
CHECKED	
DATE	
FILE NAME	
NOTE BOOK	
NO.	
AREAS CHECKED	

DATE	
BY	
DESIGNED	
DRAWN	
CHECKED	
DATE	
FILE NAME	
NOTE BOOK	
NO.	
AREAS CHECKED	

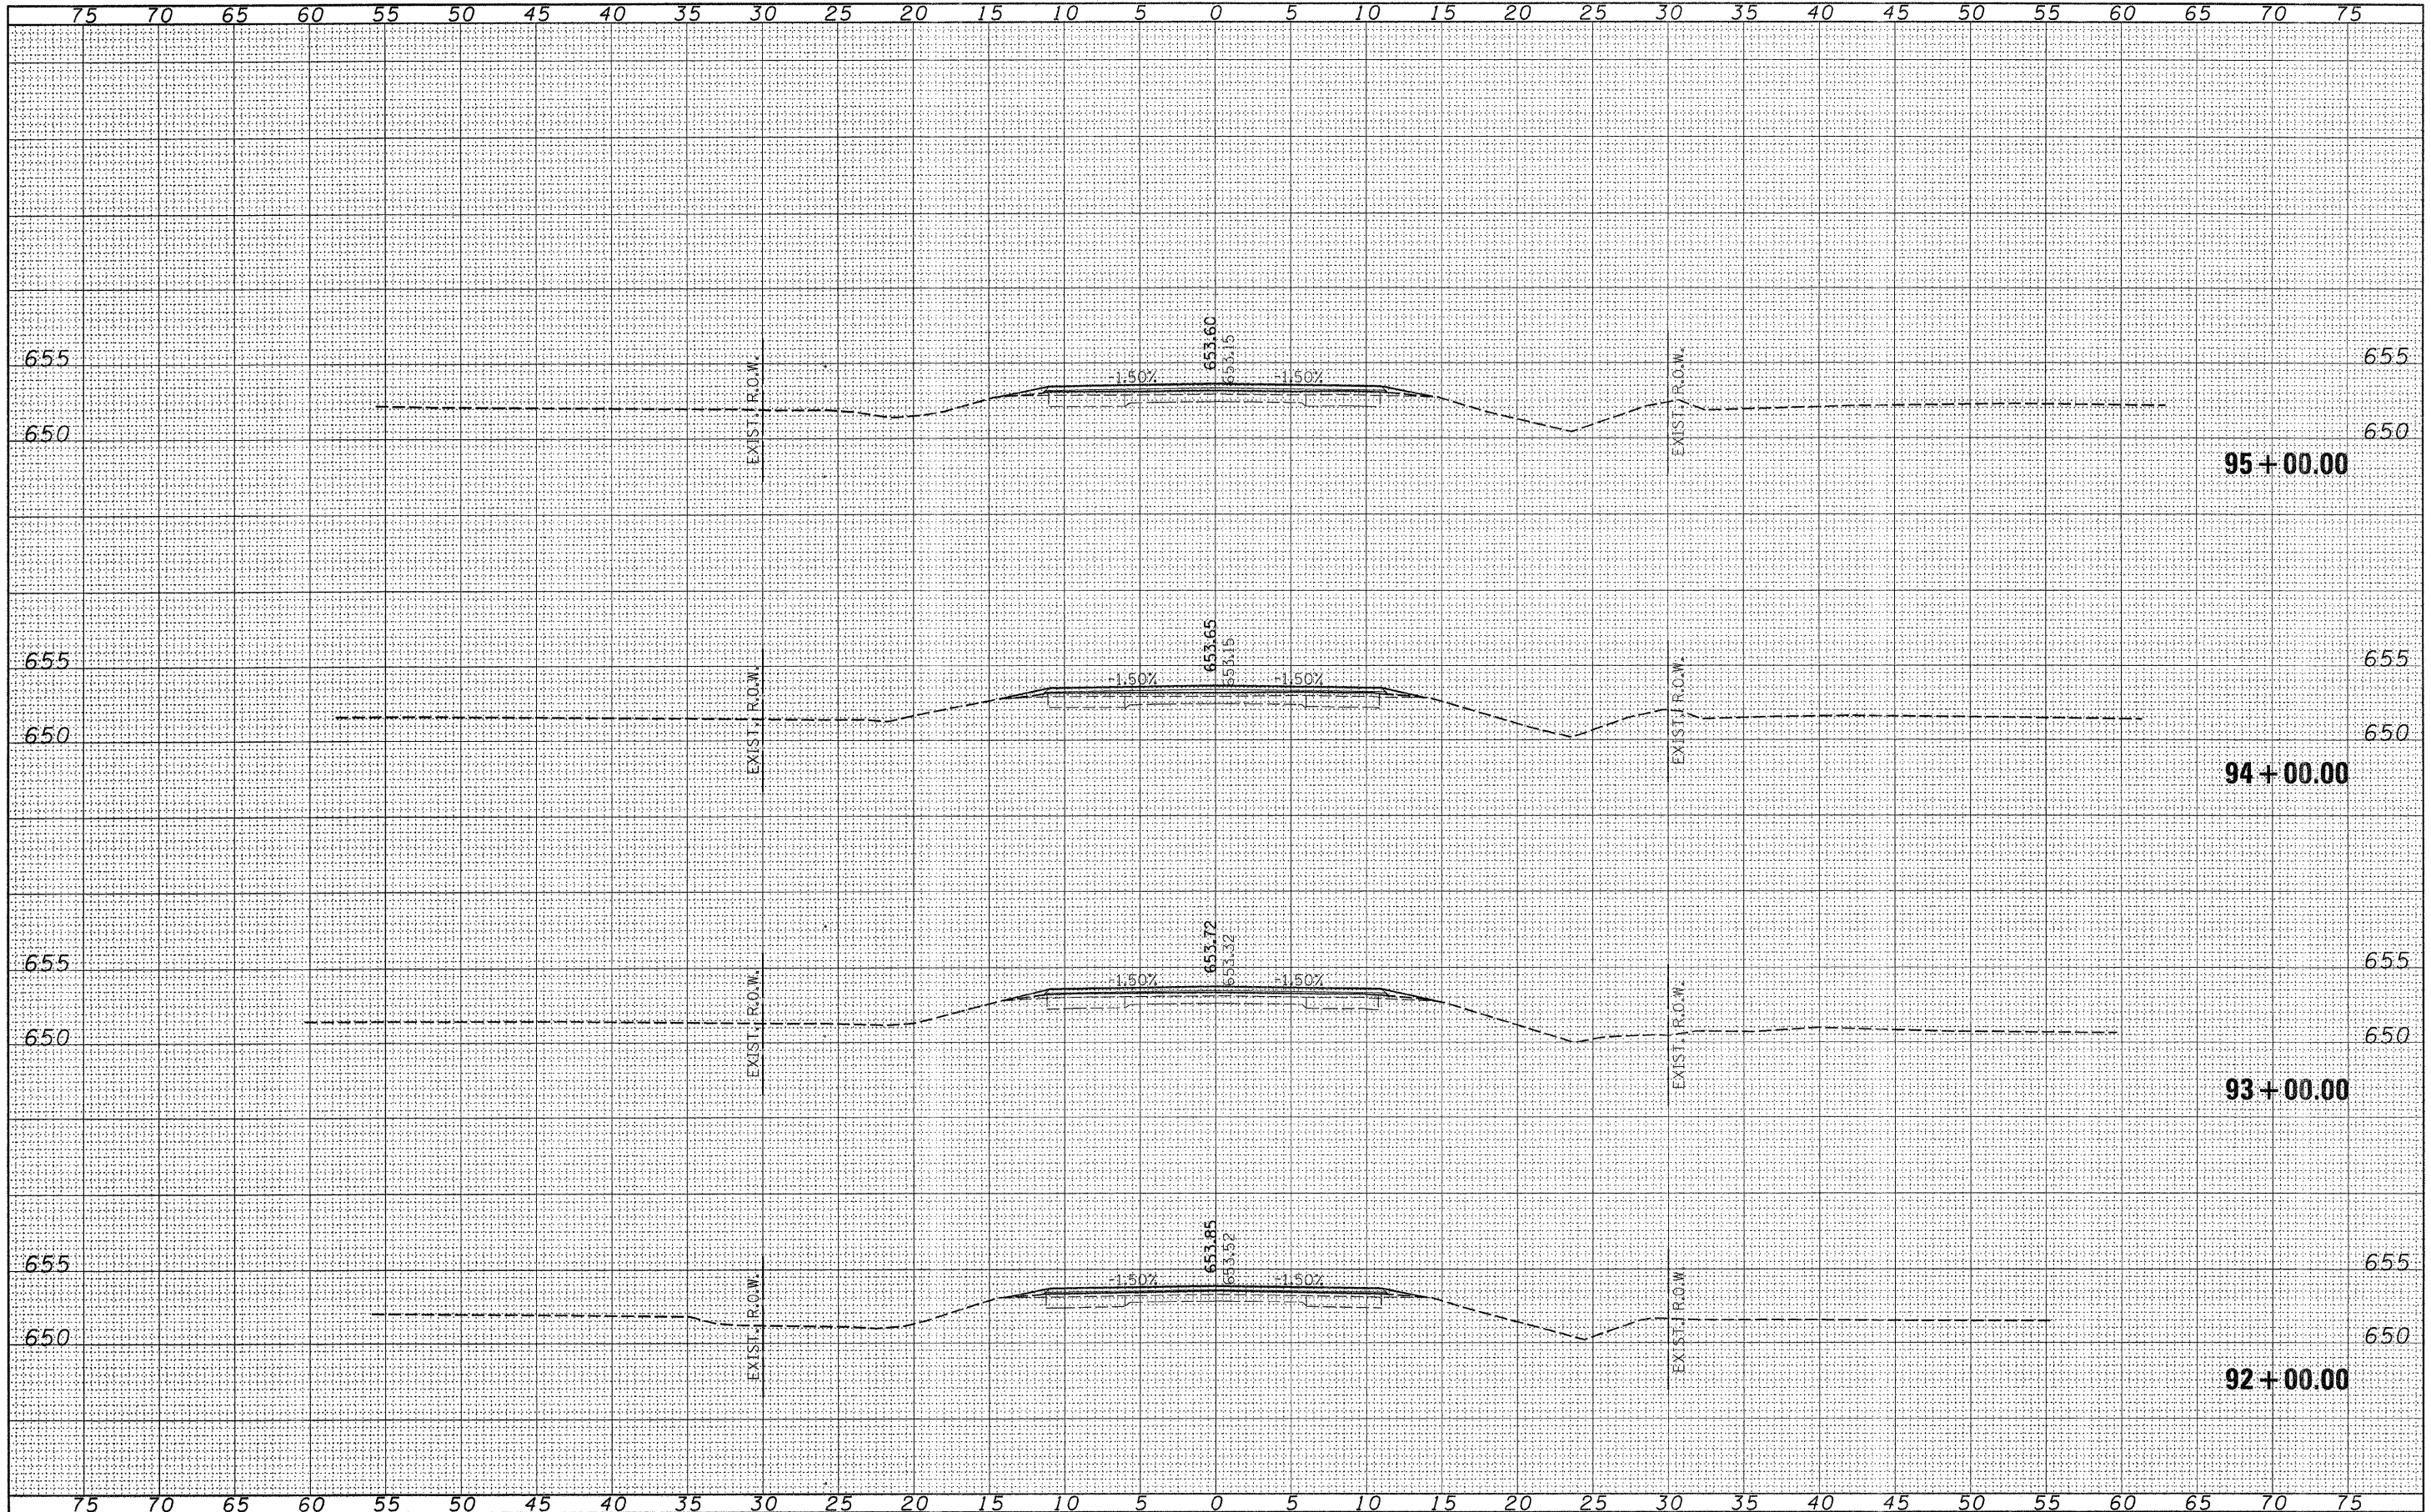

FILE NAME = 46002-shr-xx.dgn

USER NAME =	DESIGNED - LFS	REVISED -
PLOT SCALE =	DRAWN - WJS	REVISED -
PLOT DATE = 5/13/2008	CHECKED -	REVISED -
	DATE -	REVISED -

STATE OF ILLINOIS  
COUNTY HIGHWAY DEPARTMENT

**HLR** HAMPTON, LENZINI & RENWICK, INC.  
CIVIL & STRUCTURAL ENGINEERS  
LAND SURVEYORS

SCALE: 5:5

CROSS SECTIONS  
F.A.S. 321 / C.H. 4

F.A.S.	SECTION	COUNTY	TOTAL SHEETS	SHEET NO.
321	05-00205-02-RS	IROQUOIS	76	51
CONTRACT NO. 87363				
FED. ROAD DIST. NO.		ILLINOIS FED. AID PROJECT		