


DATE	
BY	
FINAL SURVEY	
NOTED	
TEMPLATE	
AREAS CHECKED	
NO.	

DATE	
BY	
ORIGINAL SURVEY	
NOTED	
TEMPLATE	
AREAS CHECKED	
NO.	

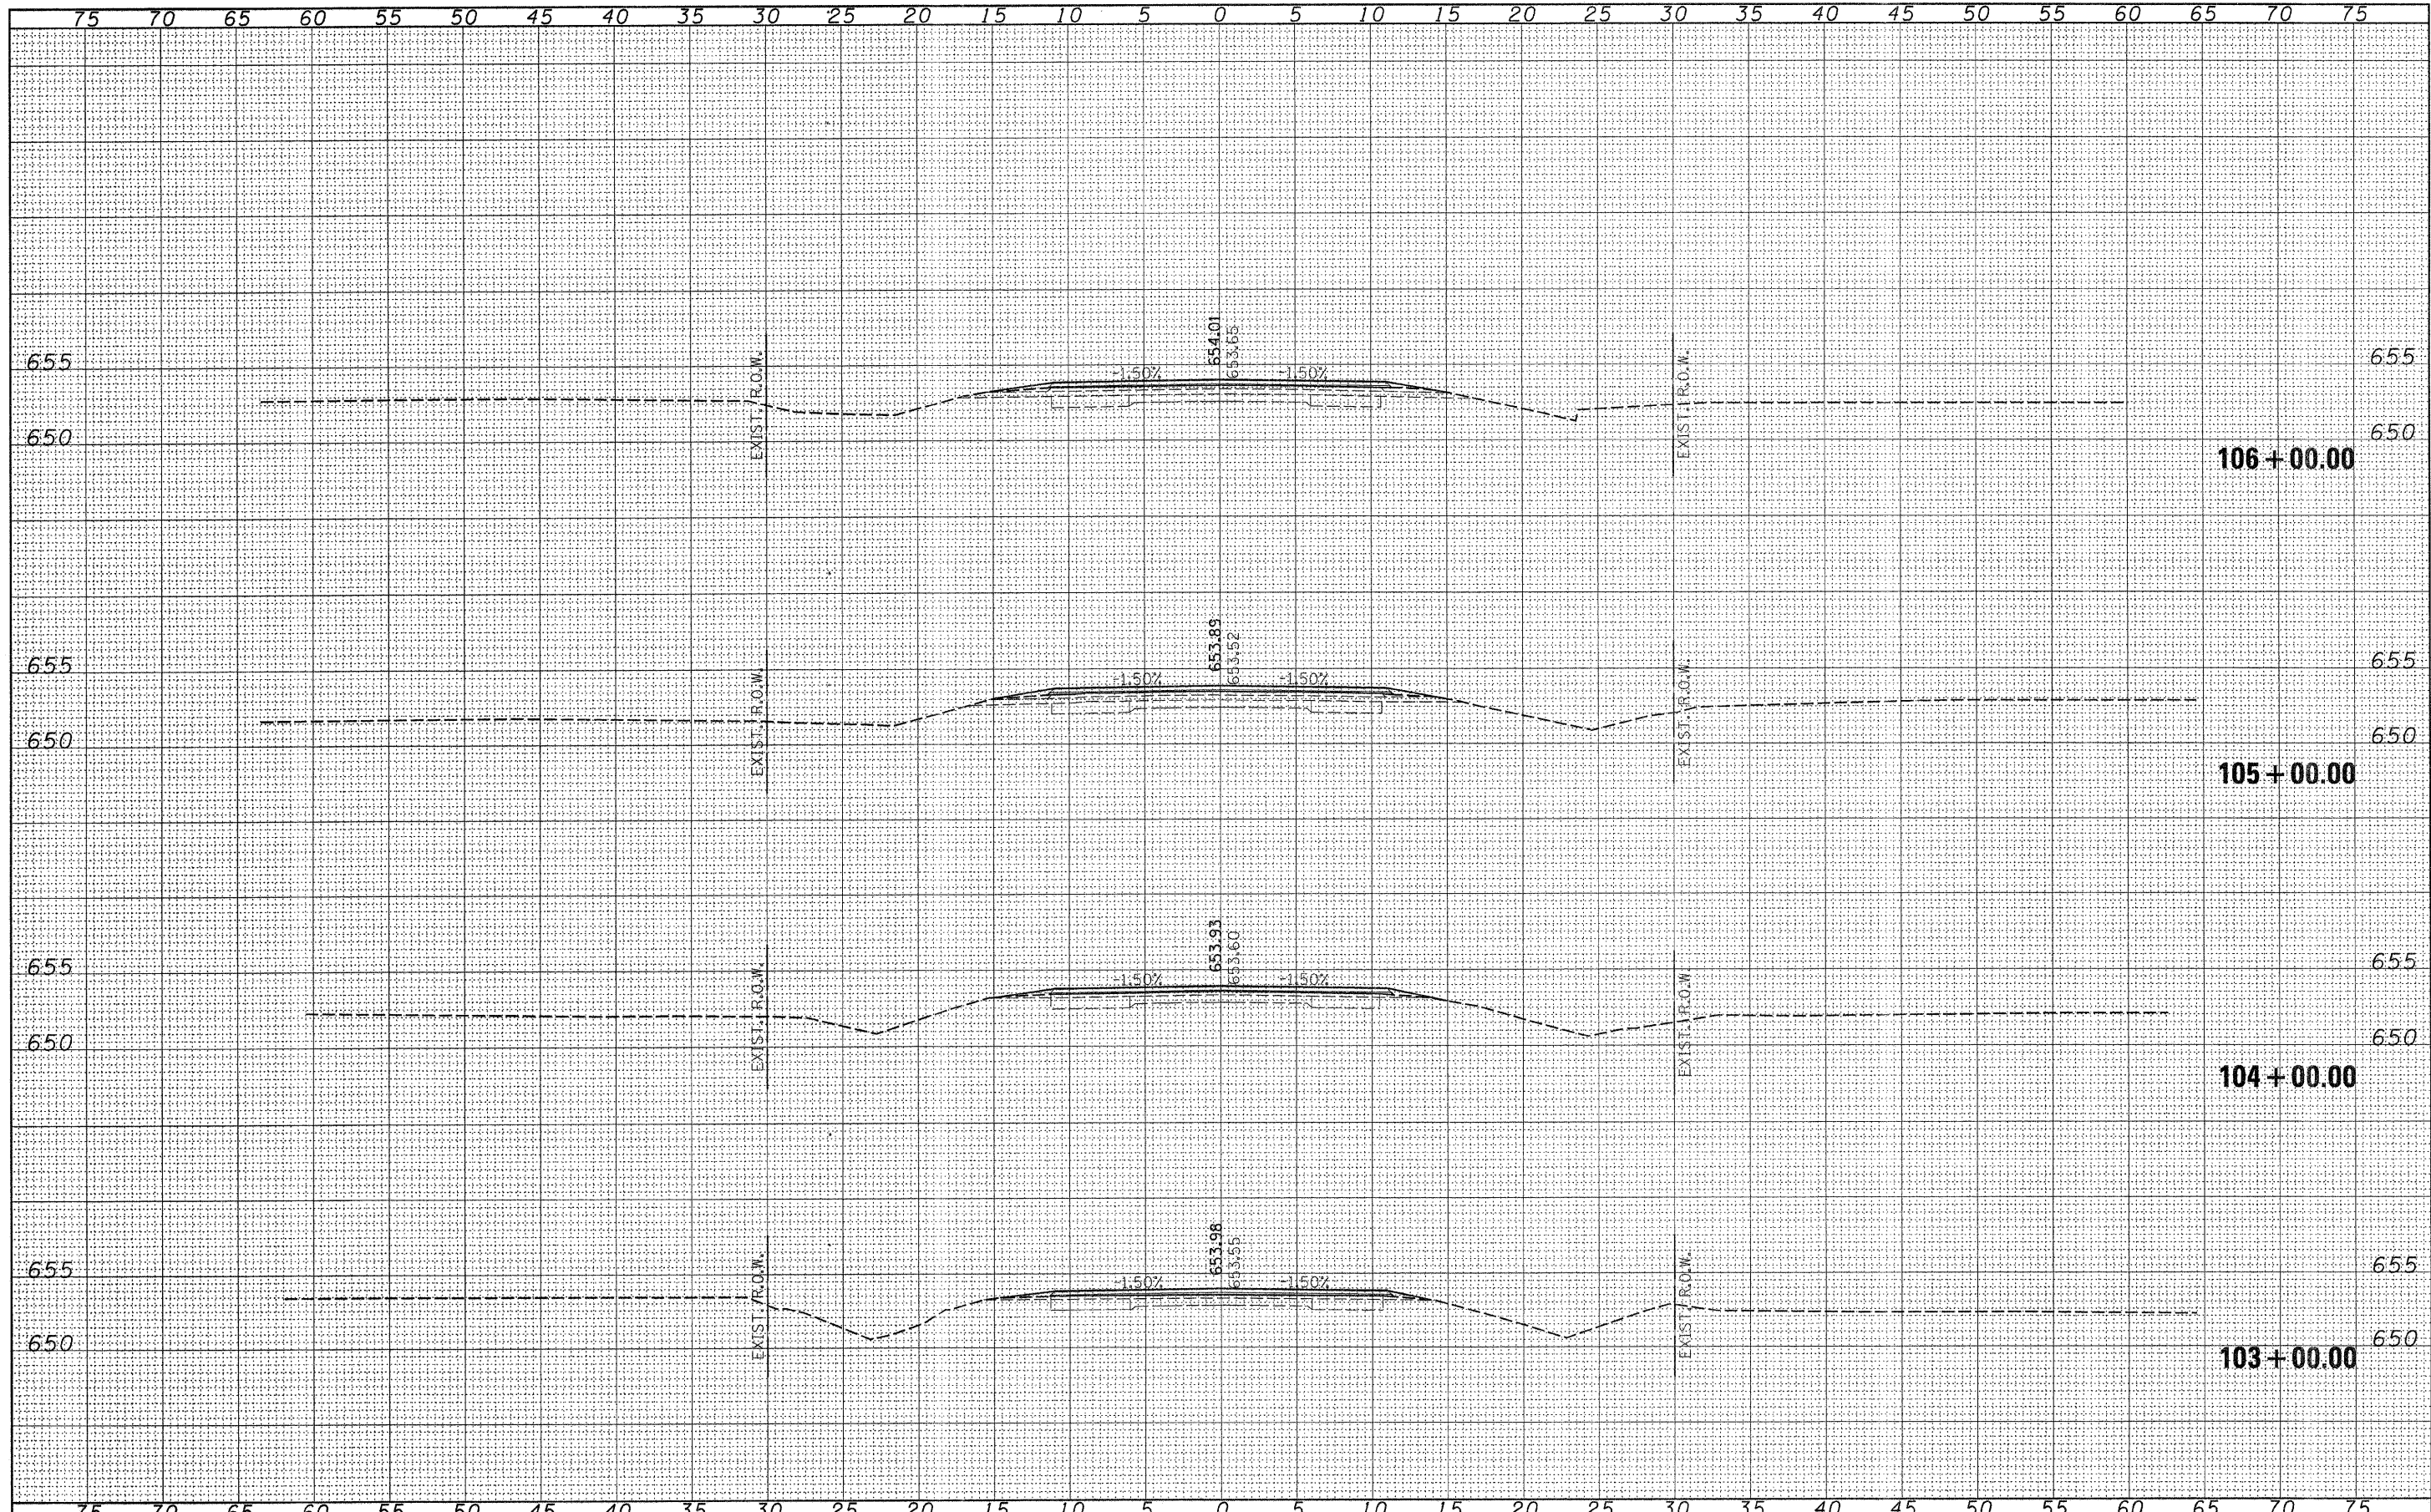

FILE NAME = 46002-sh1-xsk.dgn	USER NAME =	DESIGNED - LFS	REVISED -	STATE OF ILLINOIS COUNTY HIGHWAY DEPARTMENT	HAMPTON, LENZINI & RENWICK, INC. CIVIL & STRUCTURAL ENGINEERS LAND SURVEYORS	CROSS SECTIONS F.A.S. 321 /C.H. 4	F.A.S.	SECTION	COUNTY	TOTAL SHEETS	SHEET NO.
PLOT SCALE =	CHECKED - WJS	REVISED -	321				05-00205-02-RS	IROQUOIS	76	54	
PLOT DATE = 5/13/2008	DATE -	REVISED -	STA. 103+00.00 TO STA. 106+00.00				CONTRACT NO. 87363		ILLINOIS FED. AID PROJECT		
			SCALE: 5:5				SHEET NO. OF SHEETS				