


DATE	
BY	
FINAL SURVEY	
SURVEYED	
PLOTTED	
NOTE BOOK	
AREAS CHECKED	
NO.	

DATE	
BY	
ORIGINAL SURVEY	
SURVEYED	
PLOTTED	
NOTE BOOK	
AREAS CHECKED	
NO.	

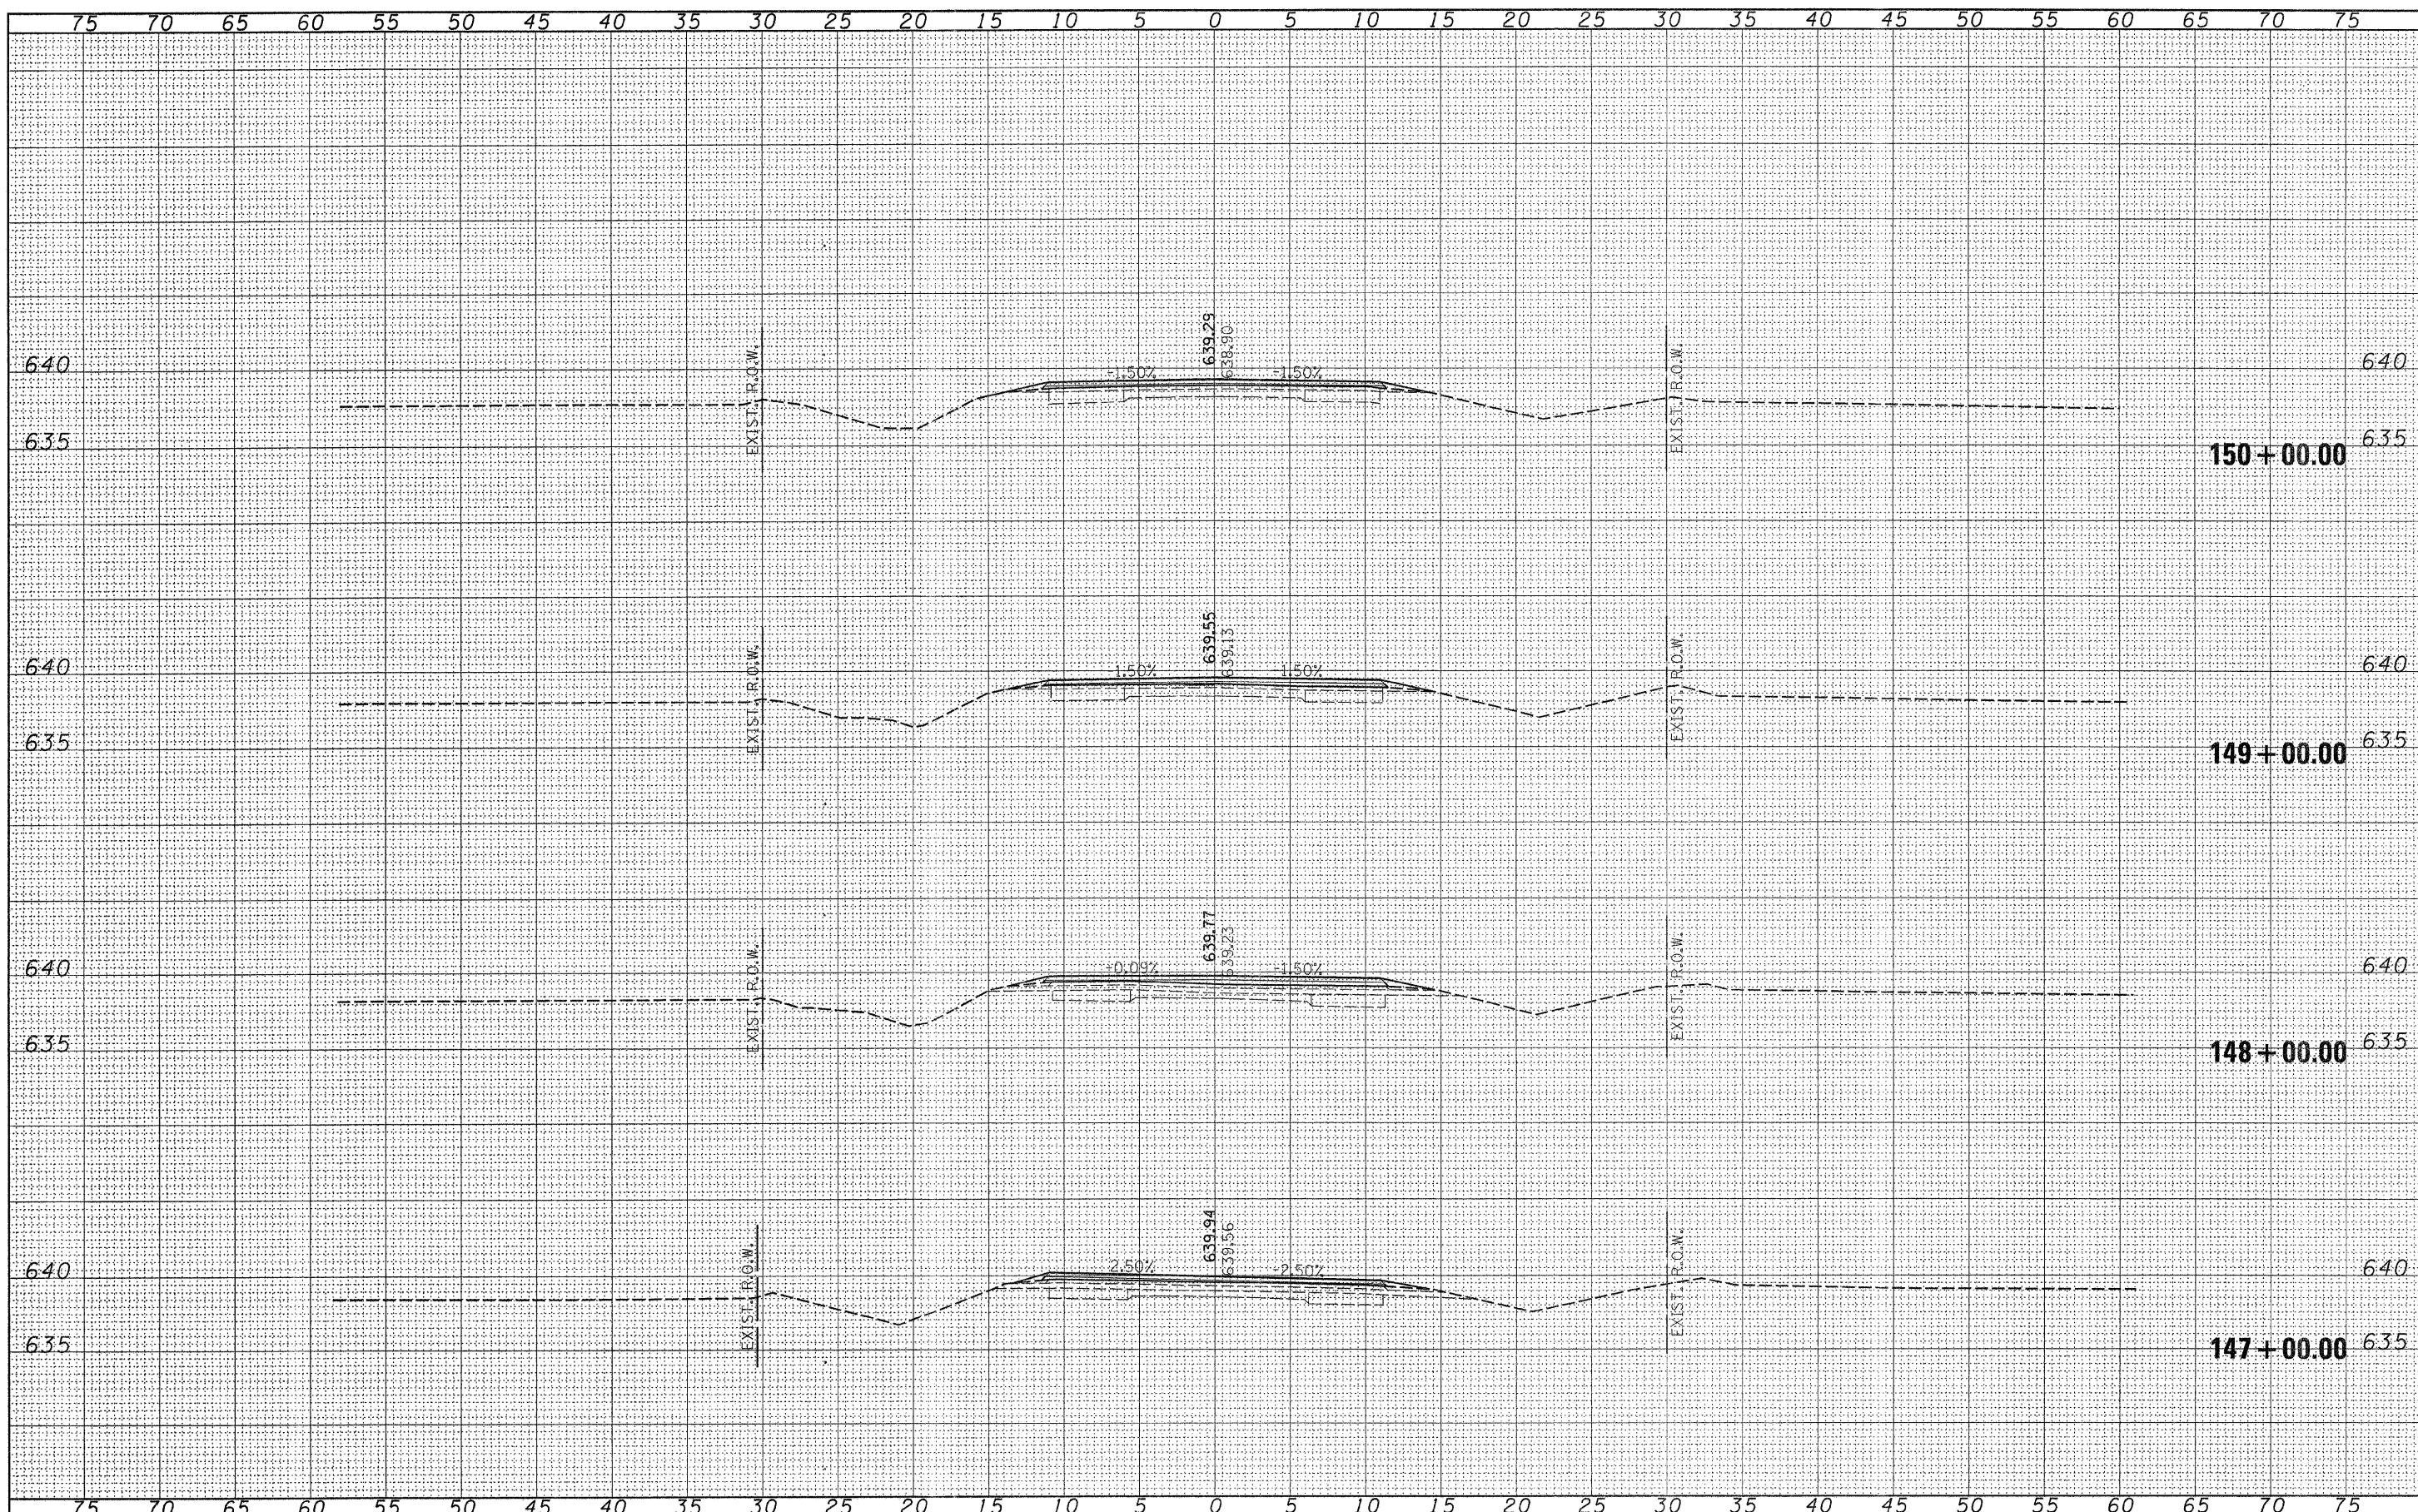

FILE NAME = 46002-sh1-xv.dgn

USER NAME =	DESIGNED - LFS	REVISED -
PLOT SCALE =	DRAWN - WJS	REVISED -
PLOT DATE = 5/13/2008	CHECKED -	REVISED -
	DATE -	REVISED -

**STATE OF ILLINOIS  
COUNTY HIGHWAY DEPARTMENT**

**HLR** HAMPTON, LENZINI & RENWICK, INC.  
CIVIL & STRUCTURAL ENGINEERS  
LAND SURVEYORS  
SCALE: 5:5 SHEET NO. OF SHEETS

**CROSS SECTIONS  
F.A.S. 321 / C.H. 4**  
STA. 147+00.00 TO STA. 150+00.00

F.A.S.	SECTION	COUNTY	TOTAL SHEETS	SHEET NO.
321	05-00205-02-RS	IROQUOIS	76	65
CONTRACT NO. 87363			FED. ROAD DIST. NO. ILLINOIS FED. AID PROJECT	