


DATE	
BY	
DESIGNED	
PLOTTED	
TEMPLATE	
AREAS	
CHECKED	
FINAL SURVEY NOTE BOOK NO.	

DATE	
BY	
DESIGNED	
PLOTTED	
TEMPLATE	
AREAS	
CHECKED	
ORIGINAL SURVEY NOTE BOOK NO.	

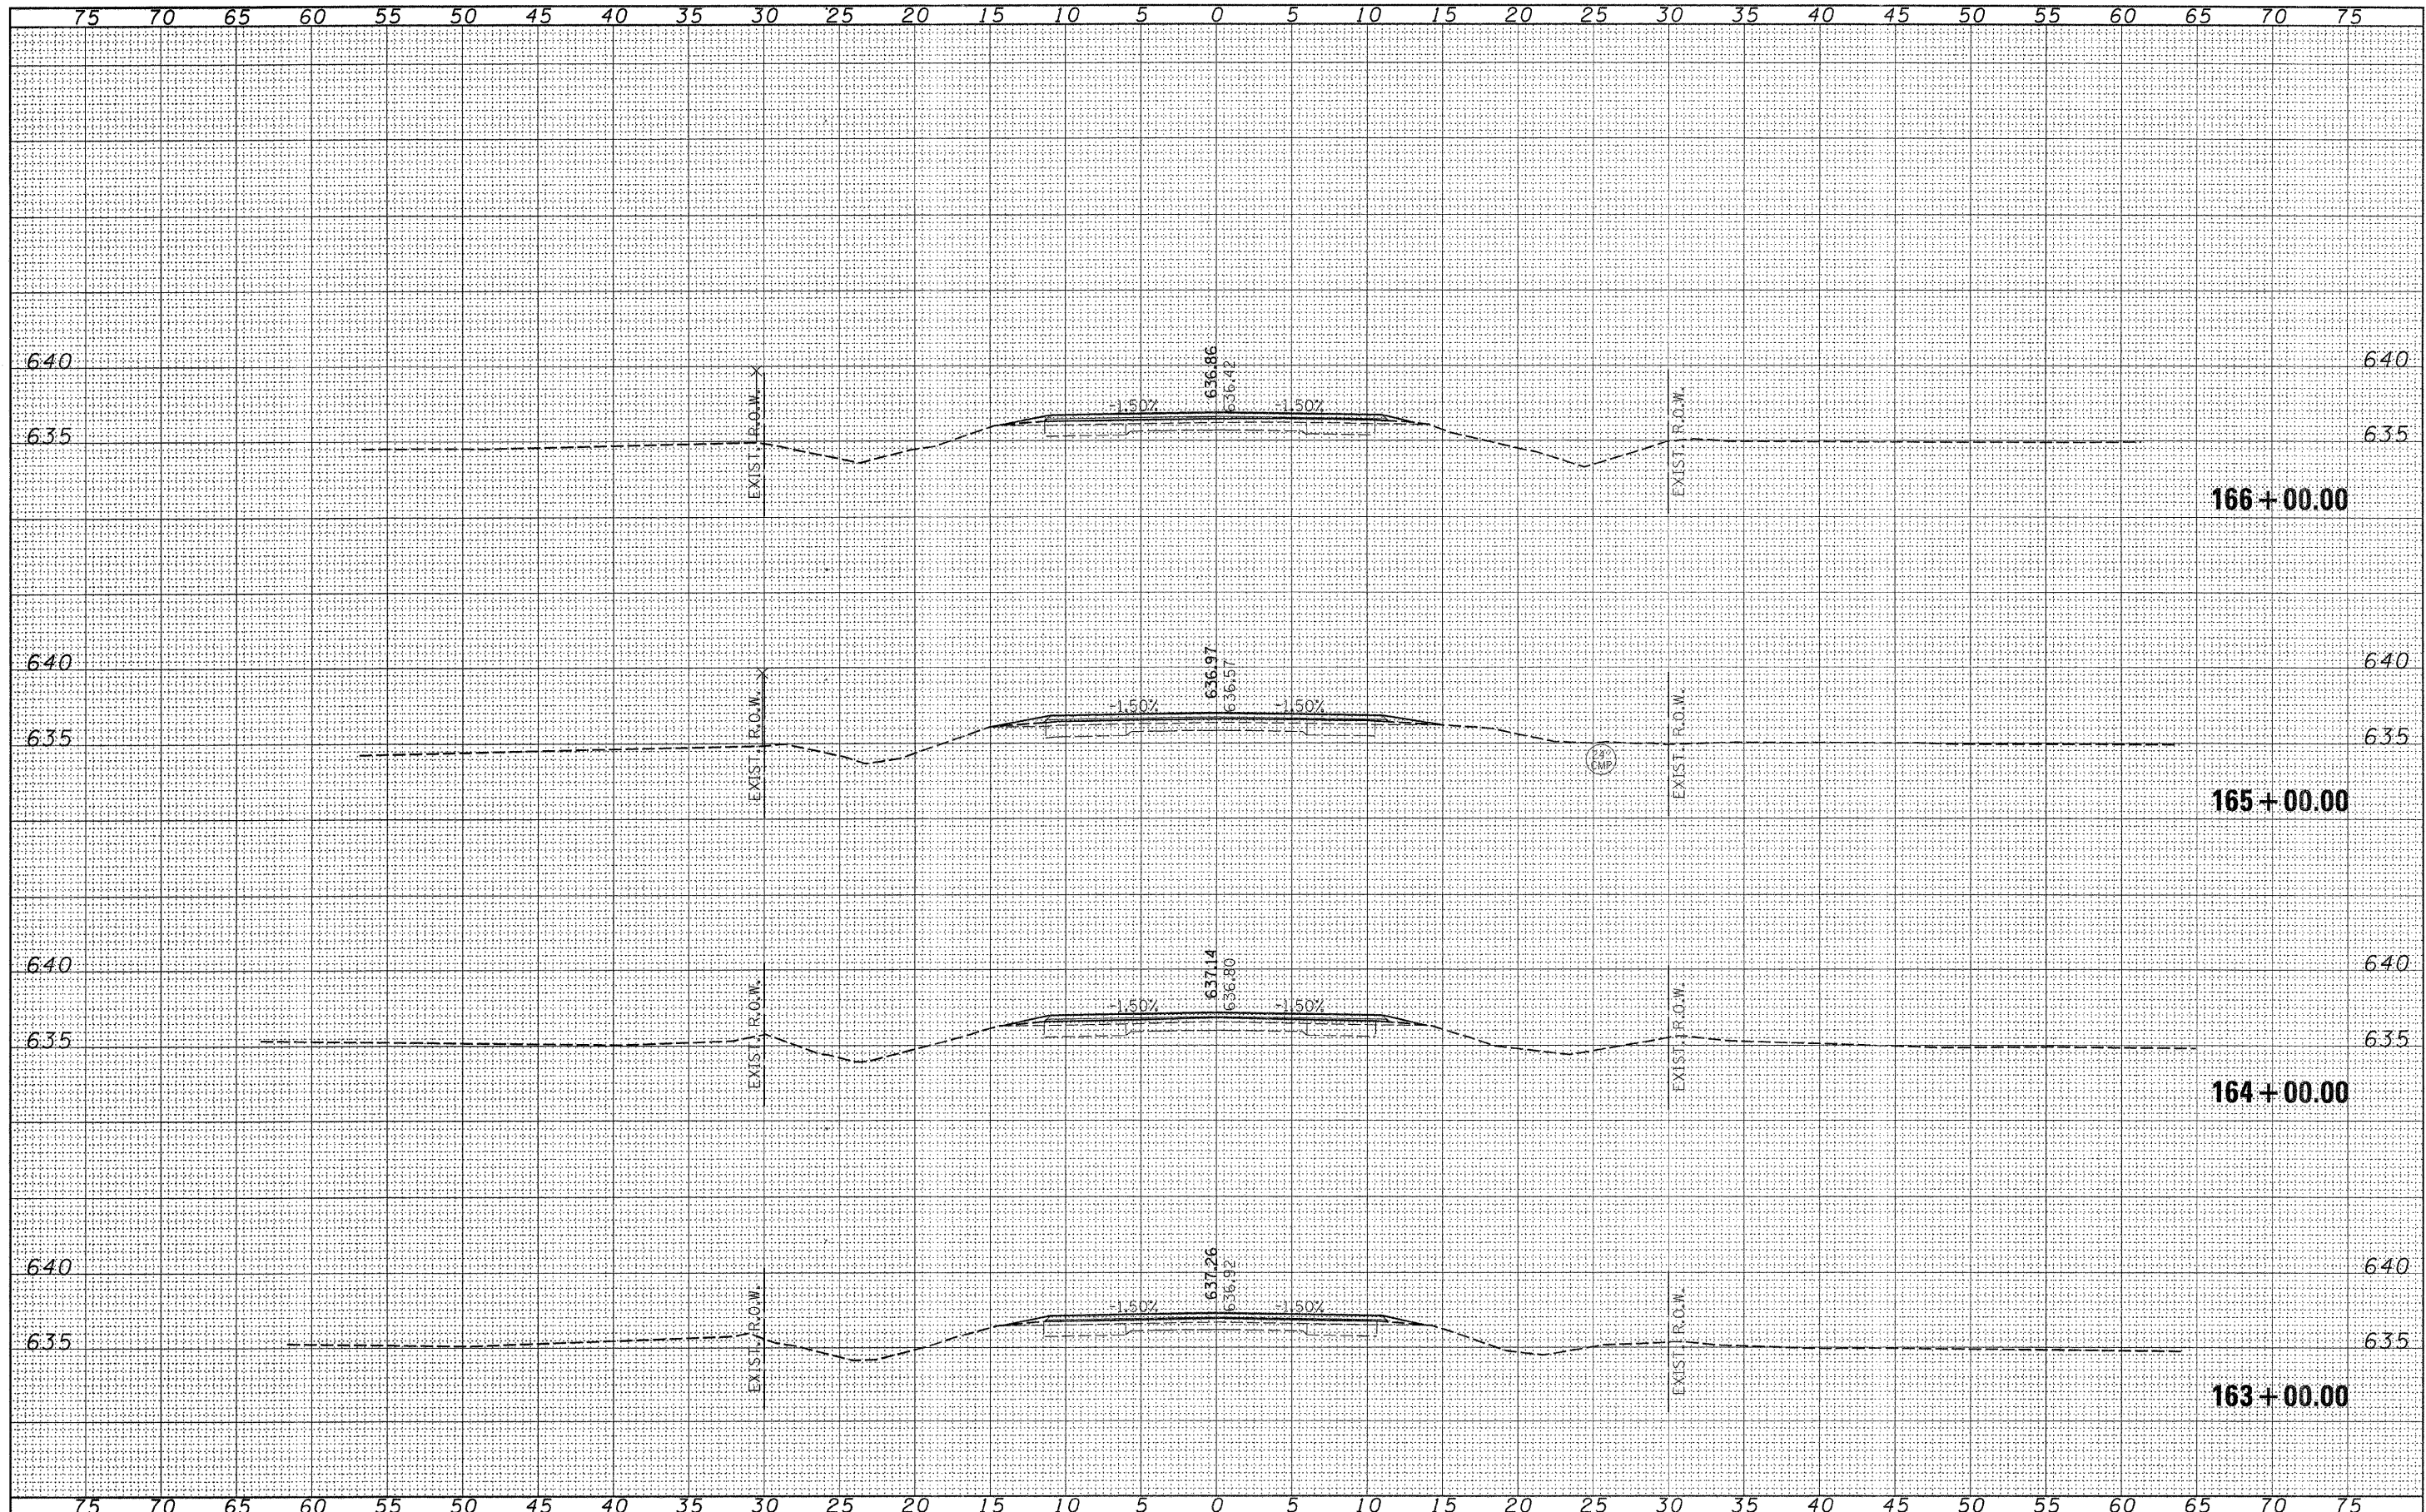

FILE NAME = 46002-ah-ssu.dgn

USER NAME =	DESIGNED - LFS	REVISED -
	DRAWN - WJS	REVISED -
PLOT SCALE =	CHECKED -	REVISED -
PLOT DATE = 5/13/2008	DATE -	REVISED -

STATE OF ILLINOIS
COUNTY HIGHWAY DEPARTMENT

HLR HAMPTON, LENZINI & RENWICK, INC.
CIVIL & STRUCTURAL ENGINEERS
LAND SURVEYORS

CROSS SECTIONS
F.A.S. 321 / C.H. 4

F.A.S.	SECTION	COUNTY	TOTAL SHEETS	SHEET NO.
321	05-00205-02-RS	IRROUOIS	76	69
CONTRACT NO. 87363				
FED. ROAD DIST. NO.		ILLINOIS FED. AID PROJECT		

SCALE: 5:5 SHEET NO. OF SHEETS STA. 163+00.00 TO STA. 166+00.00