


DATE	
BY	
FINAL SURVEY	
NOTE BOOK	
NO.	
TEMPLATES	
AREAS CHECKED	

DATE	
BY	
ORIGINAL SURVEY	
NOTE BOOK	
NO.	
TEMPLATES	
AREAS CHECKED	

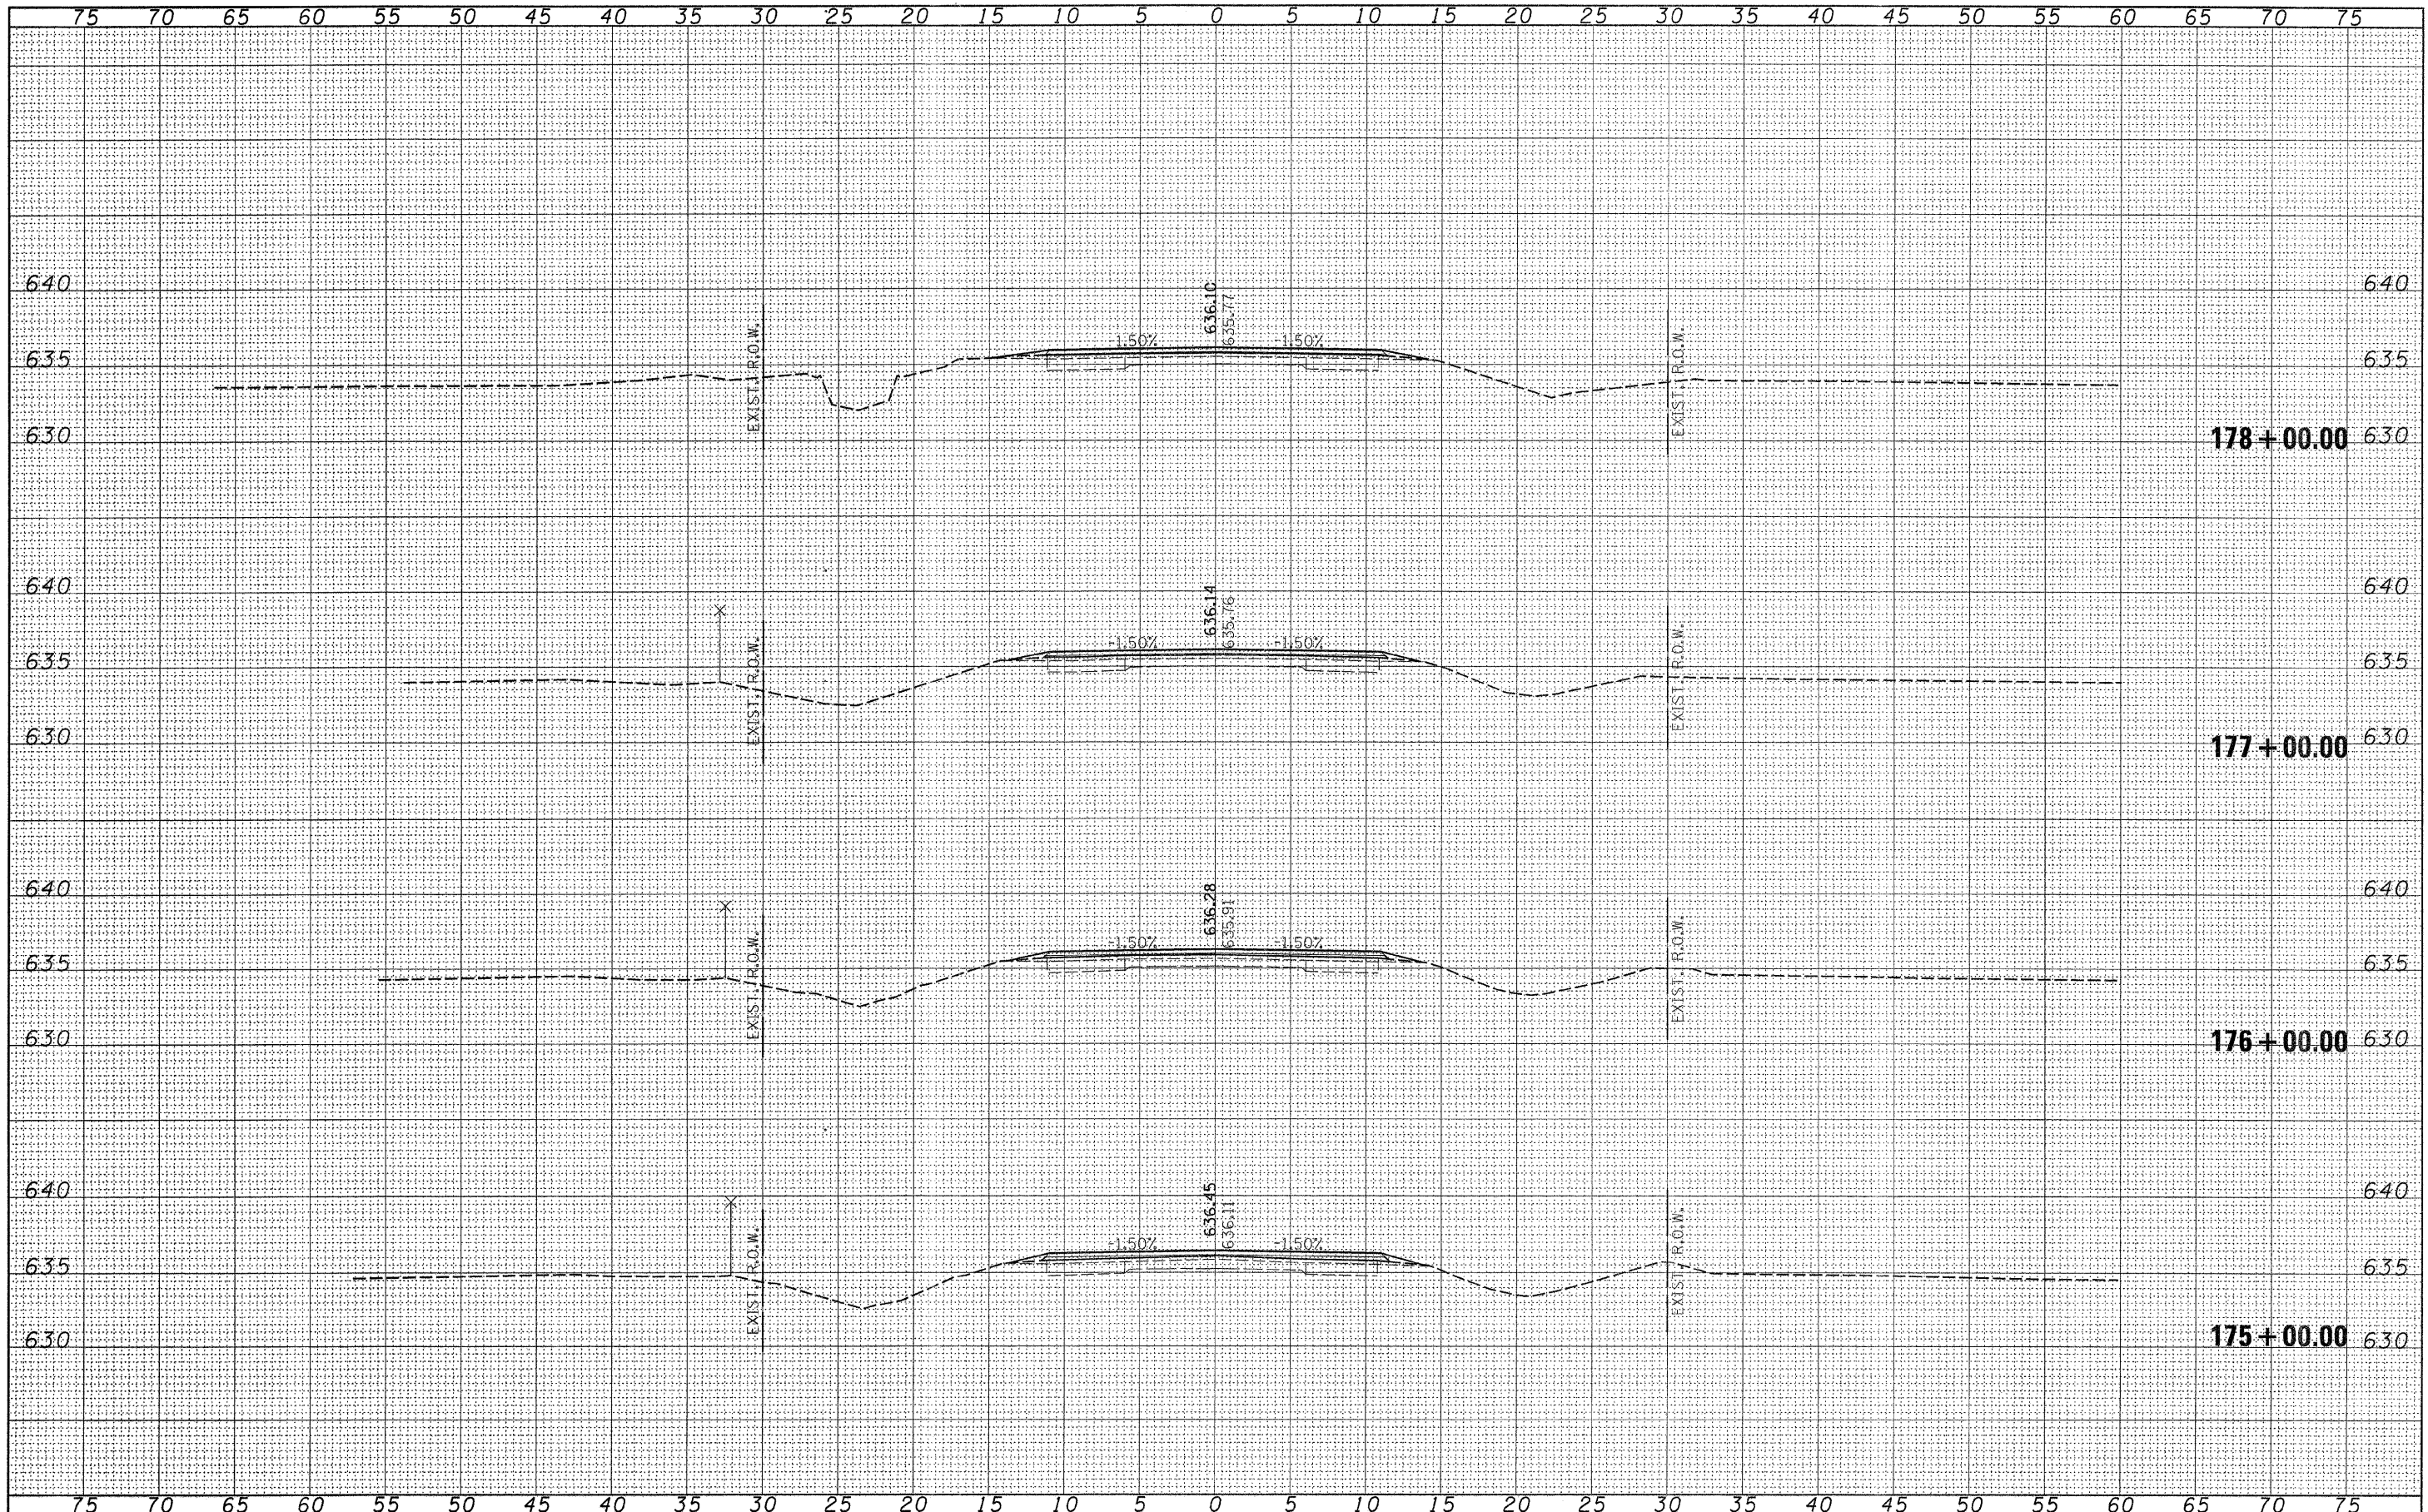

FILE NAME = 46002-sh1-xss.dgn

USER NAME =
 DESIGNED - LFS
 DRAWN - WJS
 CHECKED -
 DATE -
 PLOT SCALE =
 PLOT DATE = 5/13/2008

DESIGNED - LFS
 DRAWN - WJS
 CHECKED -
 DATE -

REVISED -
 REVISED -
 REVISED -
 REVISED -

**STATE OF ILLINOIS
 COUNTY HIGHWAY DEPARTMENT**

HLR HAMPTON, LENZINI & RENWICK, INC.
 CIVIL & STRUCTURAL ENGINEERS
 LAND SURVEYORS

**CROSS SECTIONS
 F.A.S. 321 /C.H. 4**

SCALE: 5:5 SHEET NO. OF SHEETS

STA. 175+00.00 TO STA. 178+00.00

F.A.S.	SECTION	COUNTY	TOTAL SHEETS	SHEET NO.
321	05-00205-02-RS	IRROUOIS	76	72
CONTRACT NO. 87363				
FED. ROAD DIST. NO.		ILLINOIS FED. AID PROJECT		