





ROUTE NO.	SECTION	COUNTY	TOTAL SHEETS	THIS SHEET
F.A.U. 6755	*	TAZEWELL	39	16
FED. ROAD DIST. NO. 7		ILLINOIS PROJECT	M-5083-112	

*04-00114-00-PV
CONTRACT NO. 89351

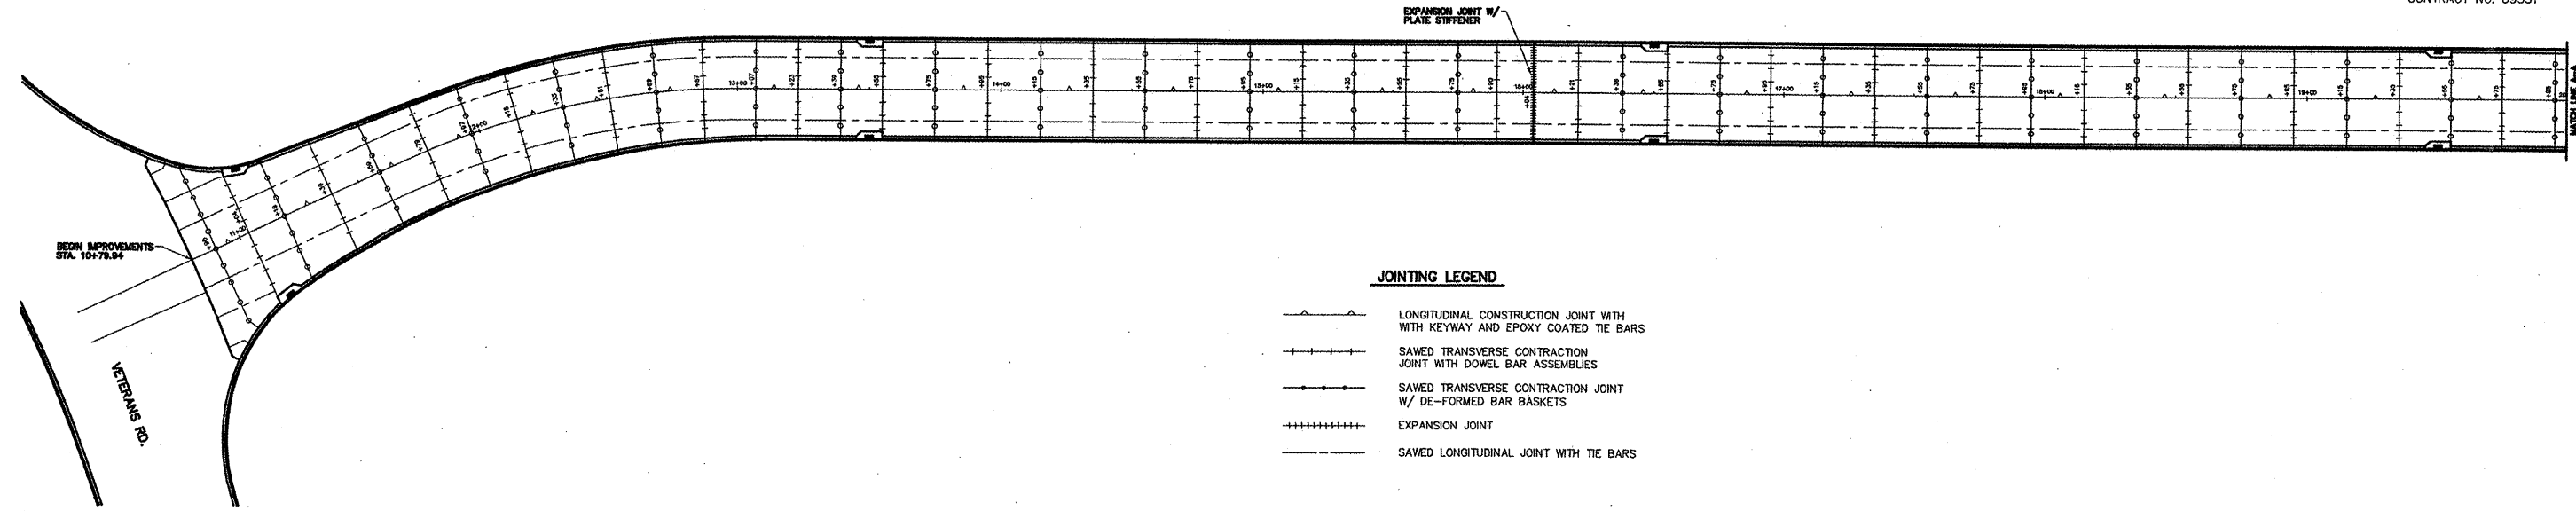


JOINTING LEGEND


- ▲— LONGITUDINAL CONSTRUCTION JOINT WITH KEYWAY AND EPOXY COATED TIE BARS
- +—+—+— SAWED TRANSVERSE CONTRACTION JOINT WITH DOWEL BAR ASSEMBLIES
- SAWED TRANSVERSE CONTRACTION JOINT W/ DE-FORMED BAR BASKETS
- +—+—+—+— EXPANSION JOINT
- SAWED LONGITUDINAL JOINT WITH TIE BARS

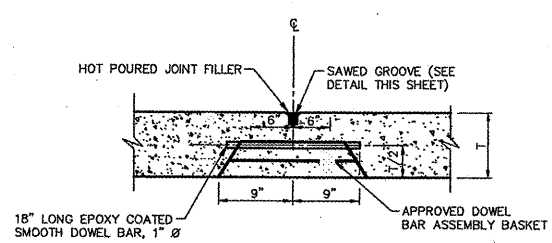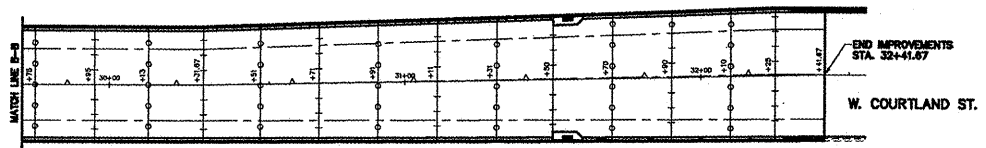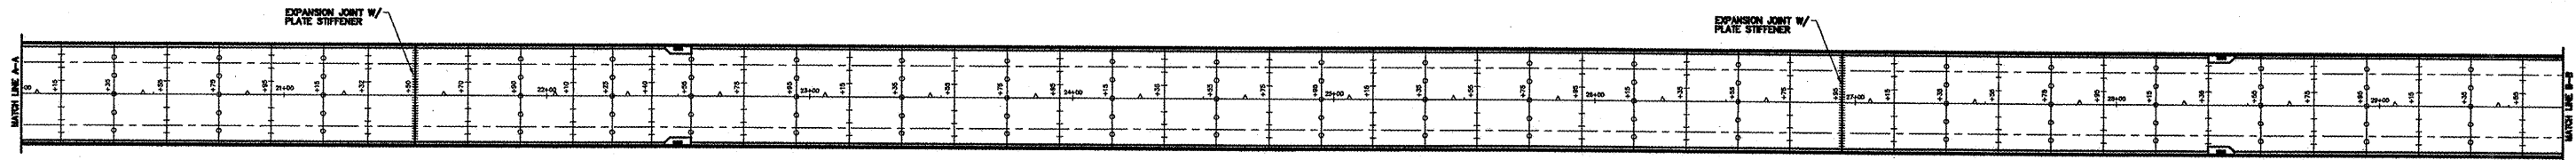


DETAIL OF SAWED TRANSVERSE CONTRACTION JOINT WITH APPROVED DOWEL BAR ASSEMBLY

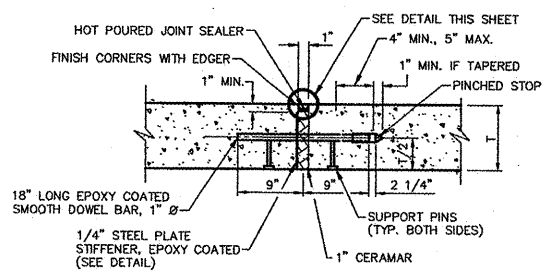


DETAIL OF EXPANSION JOINT

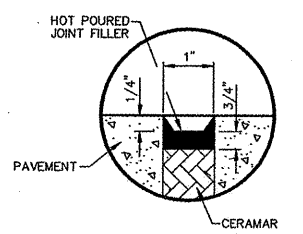


EXPANSION JOINT SEALING DETAIL

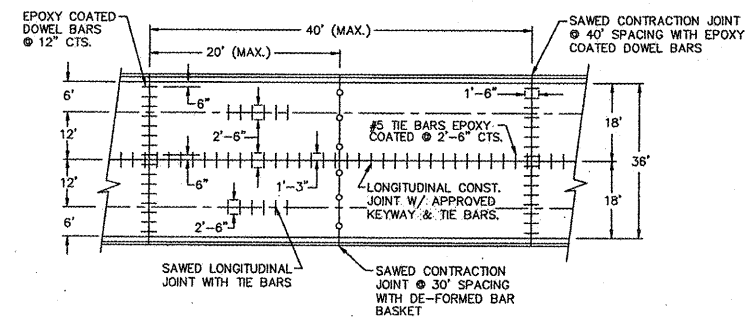


PLAN OF PAVEMENT

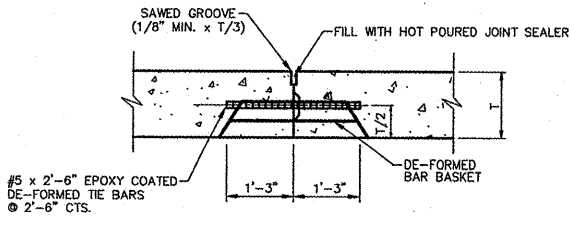


DETAIL OF LONGITUDINAL JOINT WITH KEYWAY AND EPOXY COATED TIE BARS (IF POURED IN ONE PIECE, OMIT KEYWAY AND PLACE DE-FORMED BAR BASKET)

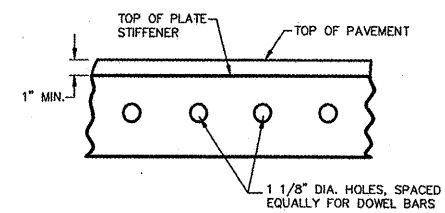

1/4\"/>

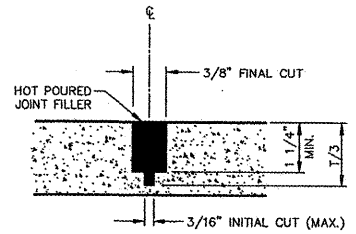

SAWED GROOVE DETAIL

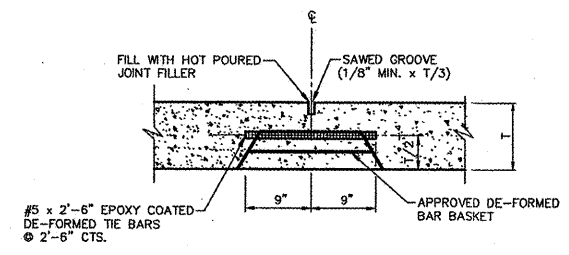

DETAIL OF SAWED TRANSVERSE CONTRACTION JOINT WITH APPROVED DE-FORMED BAR BASKET

JOINTING PLAN & DETAILS W. COURTLAND ST.		AUSTIN ENGINEERING CO., INC. CIVIL ENGINEERS	
FOR: VILLAGE OF MORTON		PROJ. NO. 104-001143	ILLINOIS
DATE 3/21/08	SCALE 1" = 30'	PROJECT NUMBER	SHEET NO. 16 OF 39