
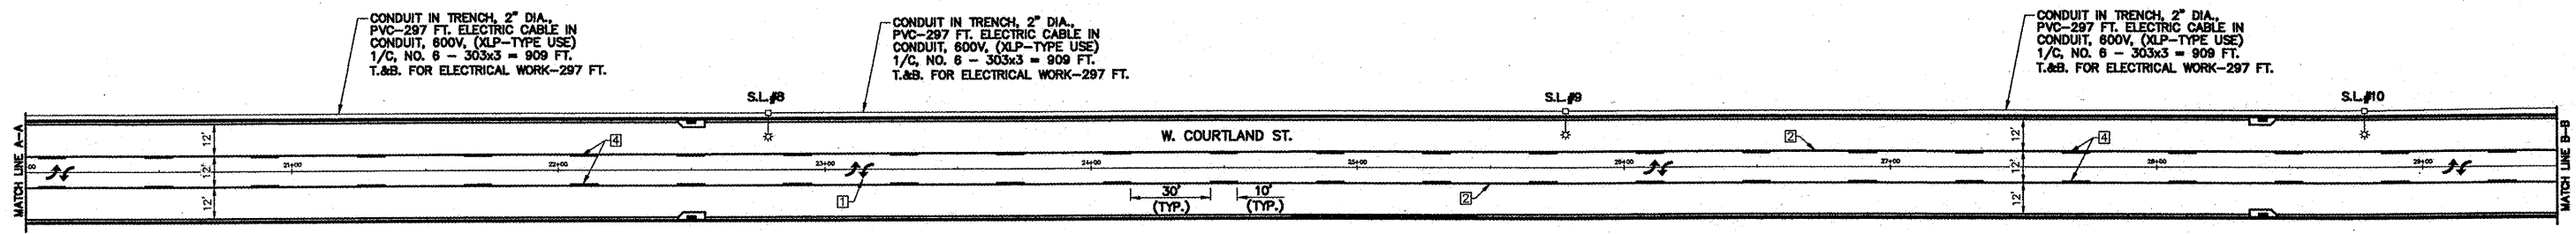


**PAVEMENT MARKING LEGEND & QUANTITIES - W. COURTLAND ST.**  
STA. 10+79.94 TO STA. 32+41.67

1	POLYUREA PAVEMENT MARKING, TYPE 1 - LETTERS AND SYMBOLS, WHITE	280.80 S.F.
2	POLYUREA PAVEMENT MARKING, TYPE 1 - LINE 4" - SOLID YELLOW	4,648 FT.
3	POLYUREA PAVEMENT MARKING, TYPE 1 - LINE 4" - SOLID WHITE	-
4	POLYUREA PAVEMENT MARKING, TYPE 1 - LINE 4" - SKIP DASH YELLOW	920 FT.
5	POLYUREA PAVEMENT MARKING, TYPE 1 - LINE 8" - SOLID WHITE	256 FT.
6	POLYUREA PAVEMENT MARKING, TYPE 1 - LINE 12" - SOLID YELLOW	87 FT.
7	POLYUREA PAVEMENT MARKING, TYPE 1 - LINE 24" - SOLID WHITE	-

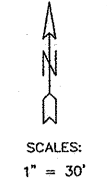

**PAVEMENT MARKING LEGEND & QUANTITIES (NON-MFT) - W. COURTLAND ST.**  
STA. 32+41.67 TO STA. 45+19.09

1	HEAT FUSED PREFORMED THERMOPLASTIC PAVEMENT MARKING - LETTERS AND SYMBOLS, WHITE	179 S.F.
2	THERMOPLASTIC PAVEMENT MARKING - LINE 4" - SOLID YELLOW	3,461 FT.
3	THERMOPLASTIC PAVEMENT MARKING - LINE 4" - SOLID WHITE	-
4	THERMOPLASTIC PAVEMENT MARKING - LINE 4" - SKIP DASH YELLOW	460 FT.
5	THERMOPLASTIC PAVEMENT MARKING - LINE 8" - SOLID WHITE	309 FT.
6	THERMOPLASTIC PAVEMENT MARKING - LINE 12" - SOLID YELLOW	88 FT.
7	THERMOPLASTIC PAVEMENT MARKING - LINE 24" - SOLID WHITE	100 FT.

**PAVEMENT MARKING REMOVAL**

LT. STA. 45+20 TO LT. STA. 45+56 (24" STRIPE)	36 FT.
LT. STA. 45+32 (4" STRIPE)	9
LT. STA. 45+44 (4" STRIPE)	9
LT. STA. 45+56 TO LT. 45+52 (2-4" STRIPE)	18
LT. STA. 45+98 TO LT. 46+00 (24" STRIPE)	25
LT. STA. 46+00 TO LT. 46+10 (2-4" STRIPE)	20
<b>PROJECT TOTAL</b>	<b>117 FT.</b>

