


ROUTE NO.	DISTRICT	COUNTY	TOTAL SHEETS	SHEET NO.
F.A.U. 8755	*	TAZEWELL	39	19
FED. ROAD DIST. NO. 7		BLANK	PROJECT	SI-8083-112

\*04-00114-00-PV  
CONTRACT NO. 89351

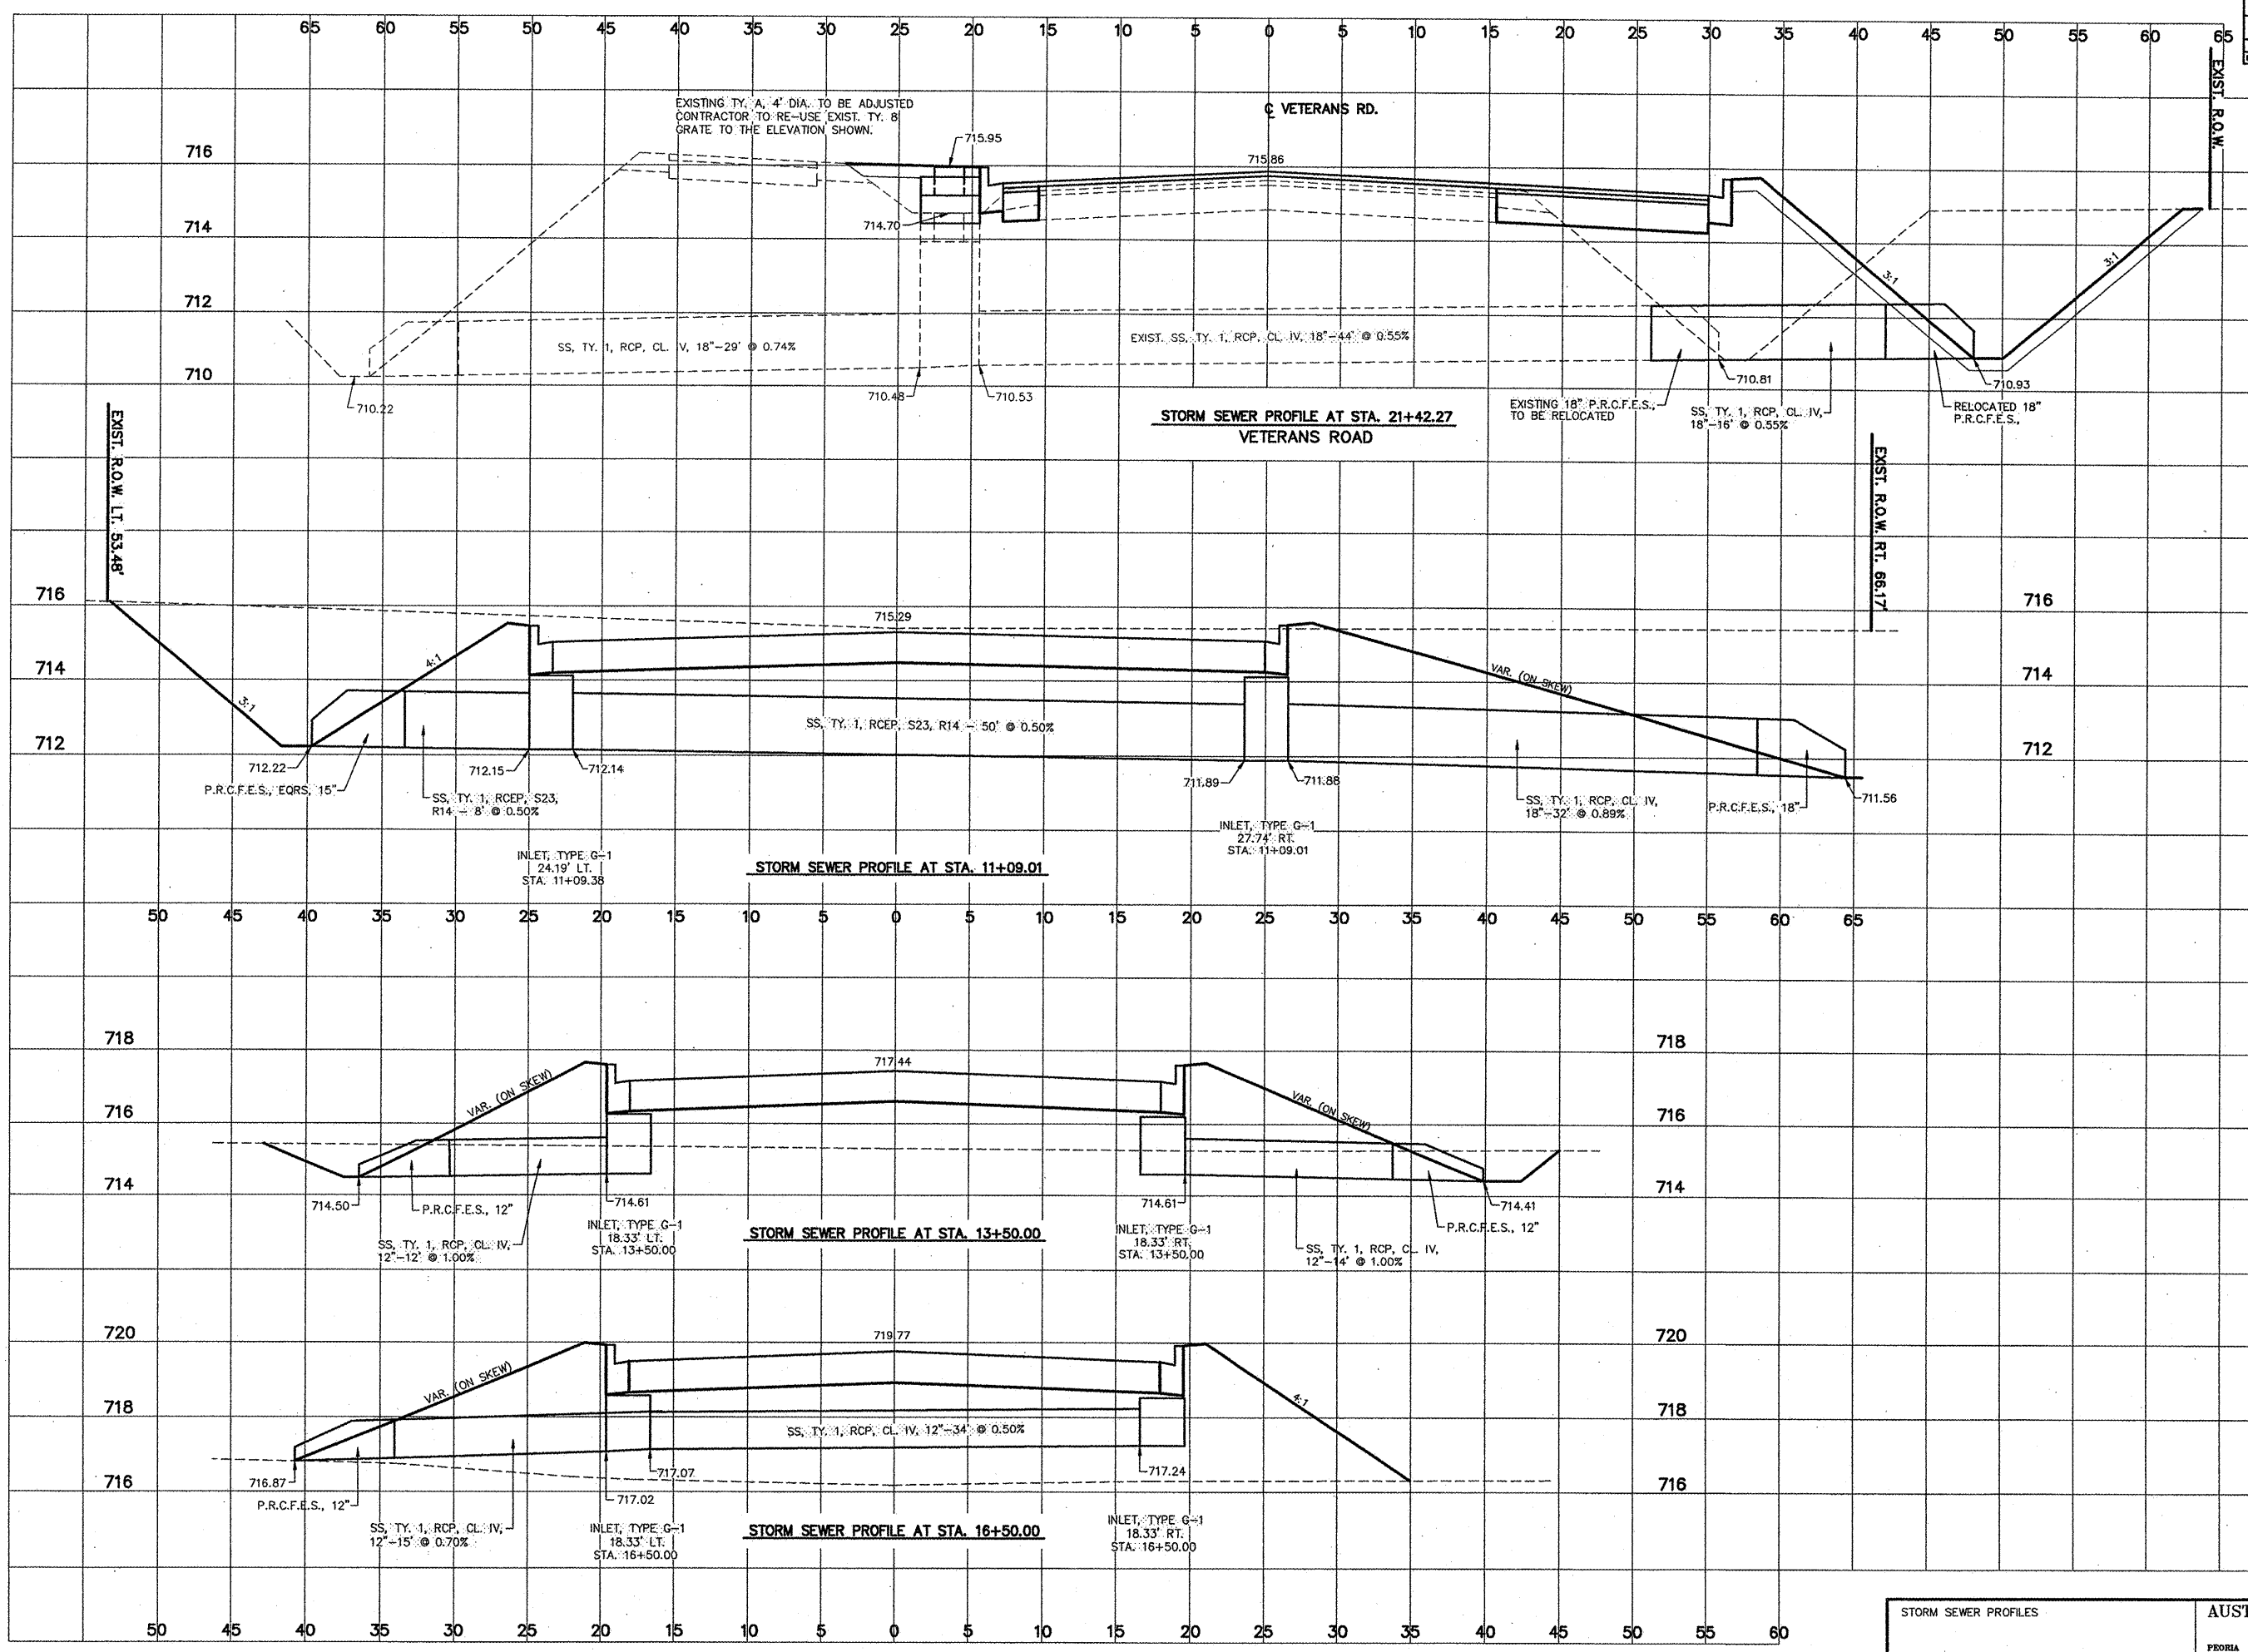

SCALE  
1" = 5' HORIZ.  
1" = 2' VERT.

STORM SEWER PROFILES		AUSTIN ENGINEERING CO., INC.	
		CIVIL ENGINEERS	
FOR: VILLAGE OF MORTON, IL		PROBIA	ILLINOIS
DATE: 3/21/08	SCALE: AS SHOWN	LICENSE No. 184-001143	PROJECT NUMBER
		REVISION	REVISION
		REVISION	REVISION
			SHEET NO. 19 of 39