
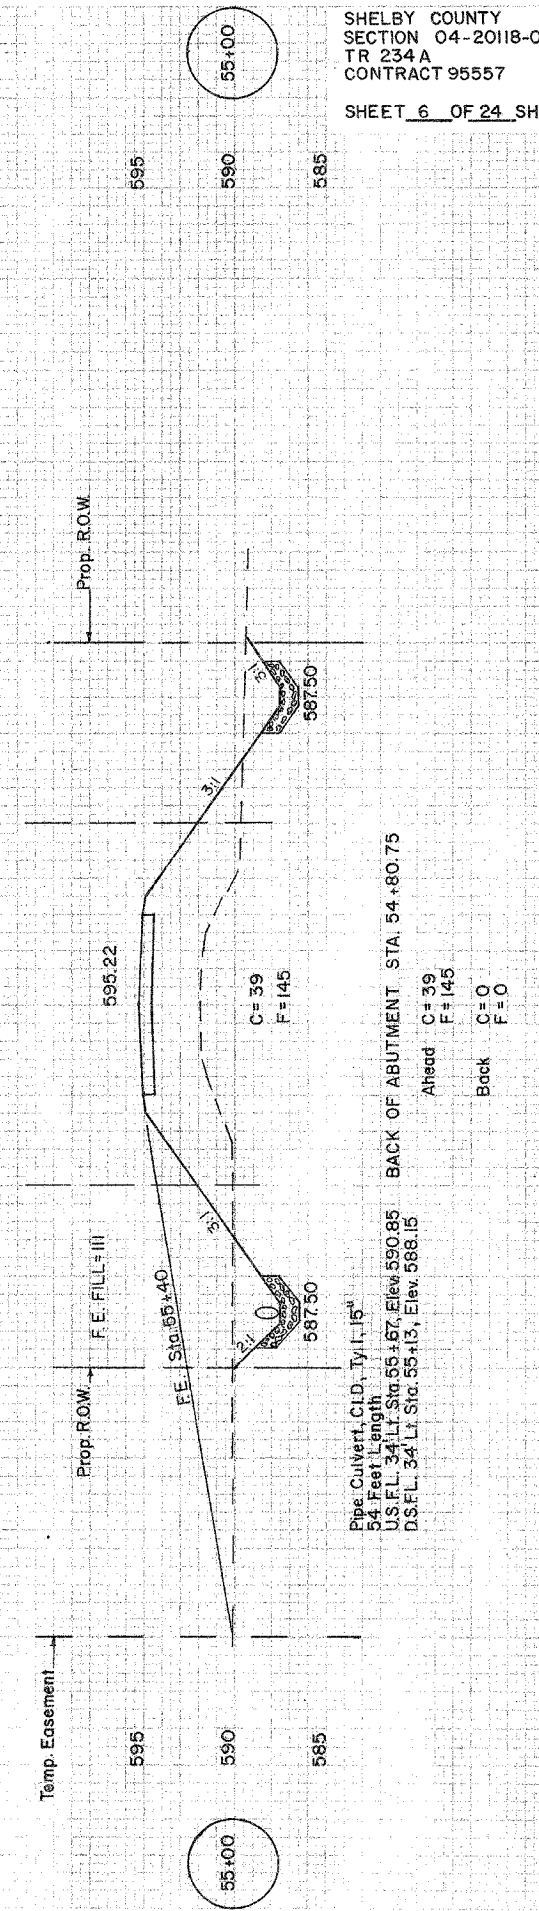
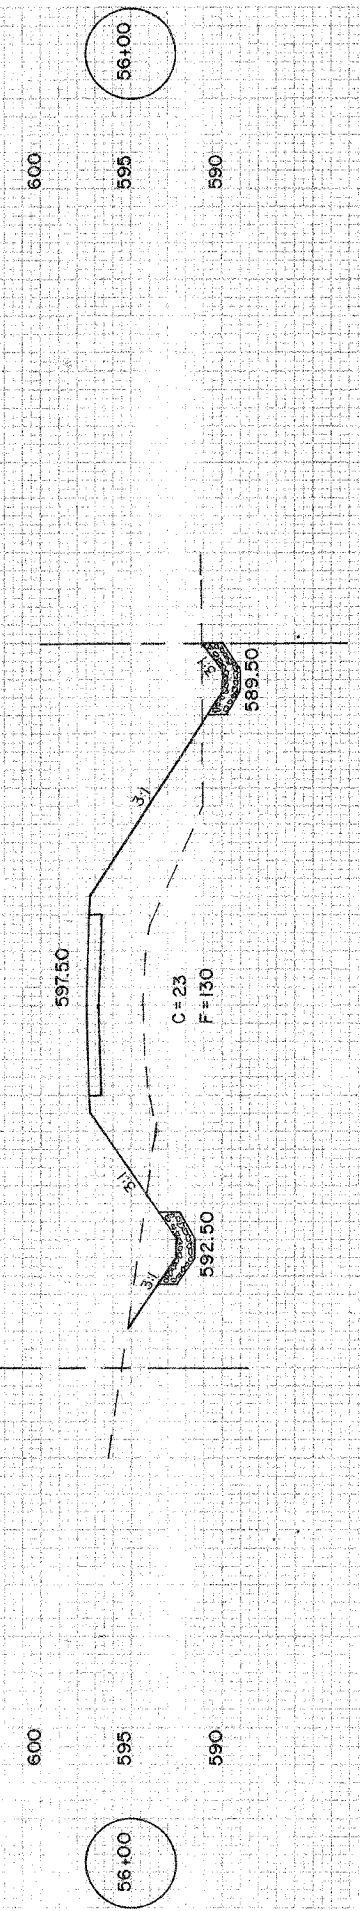


70 60 50 40 30 20 10 0 10 20 30 40 50 60

70 60 50 40 30 20 10 0 10 20 30 40 50 60

END PROJECT STA. 57+50
C=10
F=0

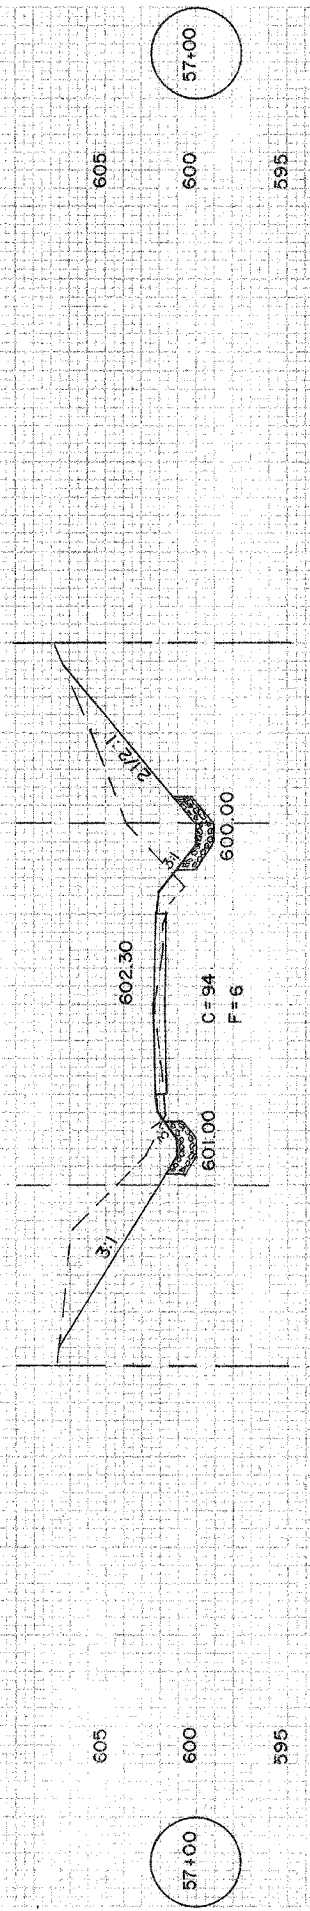

Pipe Culvert, C.I.D., T.Y.I., 15"
54 Feet Length
U.S.F.L. 34' Lt. Sta. 55+57, Elev. 590.85
D.S.F.L. 34' Lt. Sta. 55+13, Elev. 588.15

BACK OF ABUTMENT STA. 54+80.75

Ahead C=39
F=145

Back C=0
F=0