



NOT TO SCALE

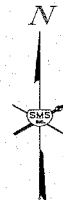

CONTRACT NO. 97326
SECTION 06-00224-00-BR

GENERAL NOTES

- 1 MOUNT SIGNS TO TYPE 3 BARRICADES.
- 2 MOUNT SIGNS TO STREET SIGN POST NEAR CORNER.
- 3 MOUNT SIGNS TO EXIST. MAST ARM.
- 4 EXIST. SIGNS ON WOOD POST. ADD "DETOUR" SIGN TO TOP ABOVE. EXIST. SIGNS "NORTH" AND "67" SHIELD. COVER EXIST. ARROW BELOW. EXIST. "67" SHIELD WITH PROPOSED "RIGHT TURN ARROW".
- 5 MOUNT SIGNS TO EXISTING MAST ARM POST.
- 6 MOUNT SIGNS TO EXISTING METAL POST WITH EXISTING "PARKING" SIGN.
- 7 4 TYPE III BARRICADES REQUIRED.
- 8 CLOSE RT. TURN AT HENRY STREET. 3 TYPE III BARRICADES REQUIRED.
- 9 EXIST. MAST ARM WITH EXIST. "67" SHIELD AND ARROW.
- 10 EXIST. SIGN STRUCTURE WITH EXIST. "67" SHIELD ALONG WITH OTHER SIGNS.
- 11 ATTACH SIGNS TO PROPOSED METAL POST - TYPE A.
- 12 ALL SIGNS AND BARRICADES SHALL BE IN PLACE BEFORE US ROUTE 67 IS CLOSED. MAXIMUM CLOSURE TIME TO BE 3 HOURS.
- 13 ALL SIGNS, MOUNTING HARDWARE AND PROPOSED POSTS FOR THE PROPOSED DETOUR SHALL BE REMOVED BY THE CONTRACTOR IMMEDIATELY AFTER THE 3 HOUR CLOSURE.
- 14 ALL SIGNS SHALL MEET THE REQUIREMENTS OF THE LATEST EDITION OF THE "MANUAL ON UNIFORM TRAFFIC CONTROL DEVICES FOR STREETS AND HIGHWAYS".
- 15 INSTALLATION AND REMOVAL OF ALL SIGNS, HARDWARE AND POSTS SHALL BE INCLUDED IN THE CONTRACT UNIT PRICE FOR TRAFFIC CONTROL COMPLETE.

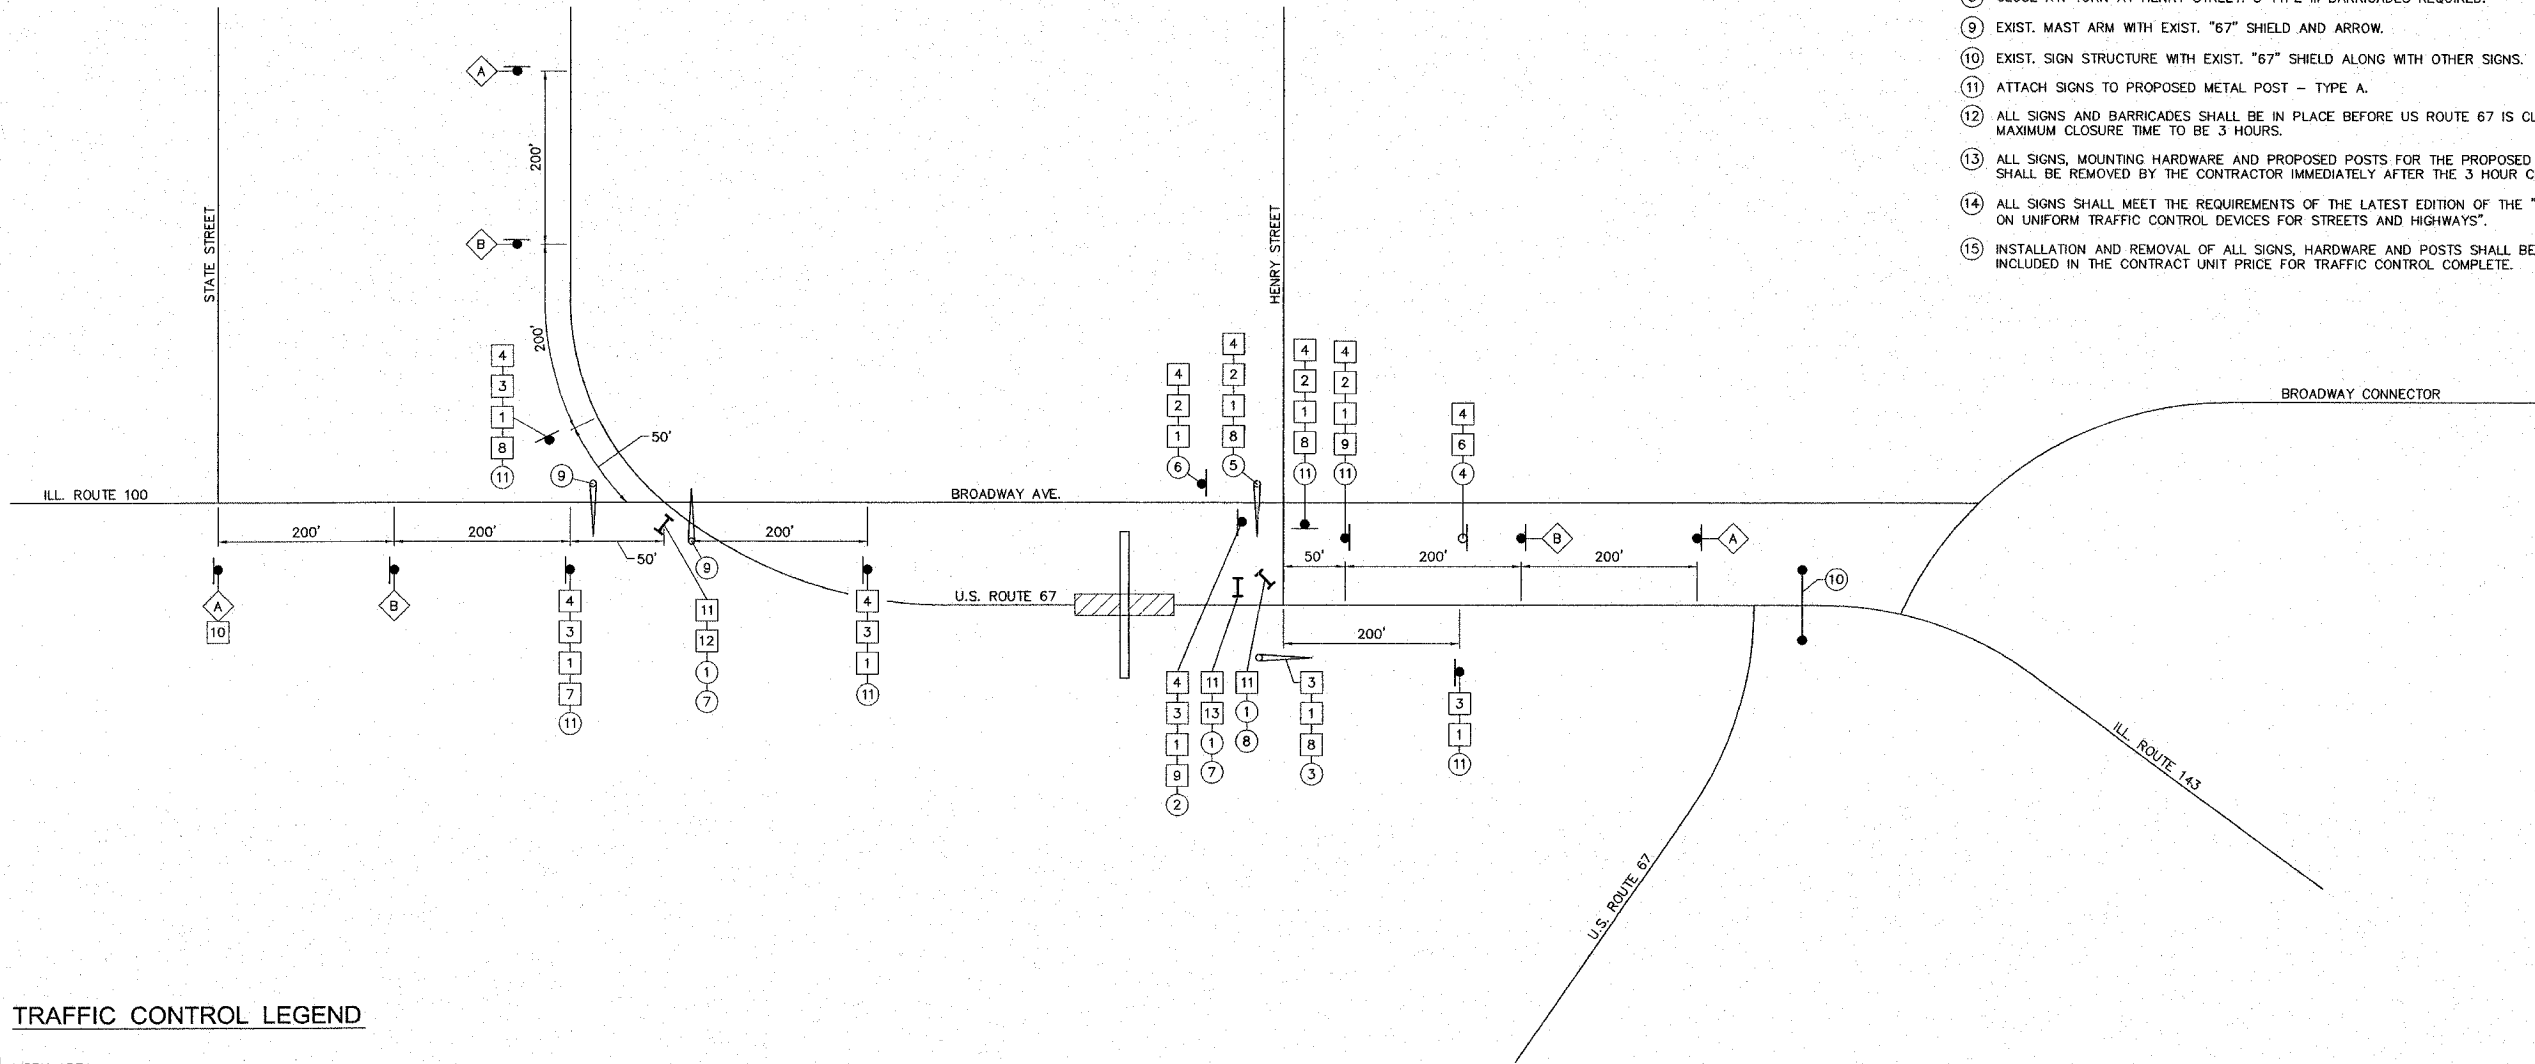

TRAFFIC CONTROL LEGEND

- WORK AREA
- TYPE III BARRICADE WITH FLASHING LIGHTS
- SIGN "ROAD CLOSED AHEAD" W20-3(0)-48
- SIGN "DETOUR AHEAD" W20-2
- SIGN U.S. ROUTE SIGN, "67" SHIELD, M1-4, 24"x24", BLACK NUMERALS ON WHITE SHIELD ON BLACK BACKGROUND, NO BORDER
- SIGN "NORTH" M3-1, 24"x12", BLACK ON WHITE
- SIGN "SOUTH" M3-3, 24"x12", BLACK ON WHITE
- SIGN "DETOUR" M4-8, 24"x12", BLACK ON ORANGE
- SIGN BLACK ARROW ON WHITE BACKGROUND, M5-1, 21"x15"
- SIGN BLACK ARROW ON WHITE BACKGROUND, M5-1, 21"x15"
- SIGN BLACK ARROW ON WHITE BACKGROUND, M6-3, 21"x15"
- SIGN BLACK ARROW ON WHITE BACKGROUND, M6-1, 21"x15"
- SIGN BLACK ARROW ON WHITE BACKGROUND, M6-1, 21"x15"
- SIGN BLACK ARROW ON ORANGE BACKGROUND, M5-1, 21"x15"
- SIGN "ROAD CLOSED" R11-2, 48"x30"
- SIGN "DETOUR", M4-10, LT. ARROW, 48"x18", BLACK LETTERS ON ORANGE ARROW ON BLACK BACKGROUND
- SIGN "DETOUR", M4-10, RT. ARROW, 48"x18", BLACK LETTERS ON ORANGE ARROW ON BLACK BACKGROUND

REV'S

SMS Sheppard, Morgan & Schwaab, Inc.
CONSULTING ENGINEERS AND LAND SURVEYORS
ENGINEERS

215 Market Street, P.O. Box E, Alton, IL 62002 618462-5765 E-mail: mail@smsengineers.com
20 Central Industrial Drive, Granite City, IL 62040 618477-8700 E-mail: mail@smsengineers.com
375 S. N. F.W. # 184-1007552

ALTON, ILLINOIS
PEDESTRIAN OVERPASS AT LANGDON ST.
TRAFFIC CONTROL PLAN
U. S. ROUTE 67 CLOSURE AND DETOUR

DWG. NO. C-8
TRAFFIC CONTROL US 67.DWG
REF. BK. 5031 PG. --
JOB NO. 406924.1
DSN. BY: LA
DWN. BY: CAD
CHK. BY: LA
DATE: MARCH 31, 2008

SCALE: NOT TO SCALE
SHEET 9 OF 54