
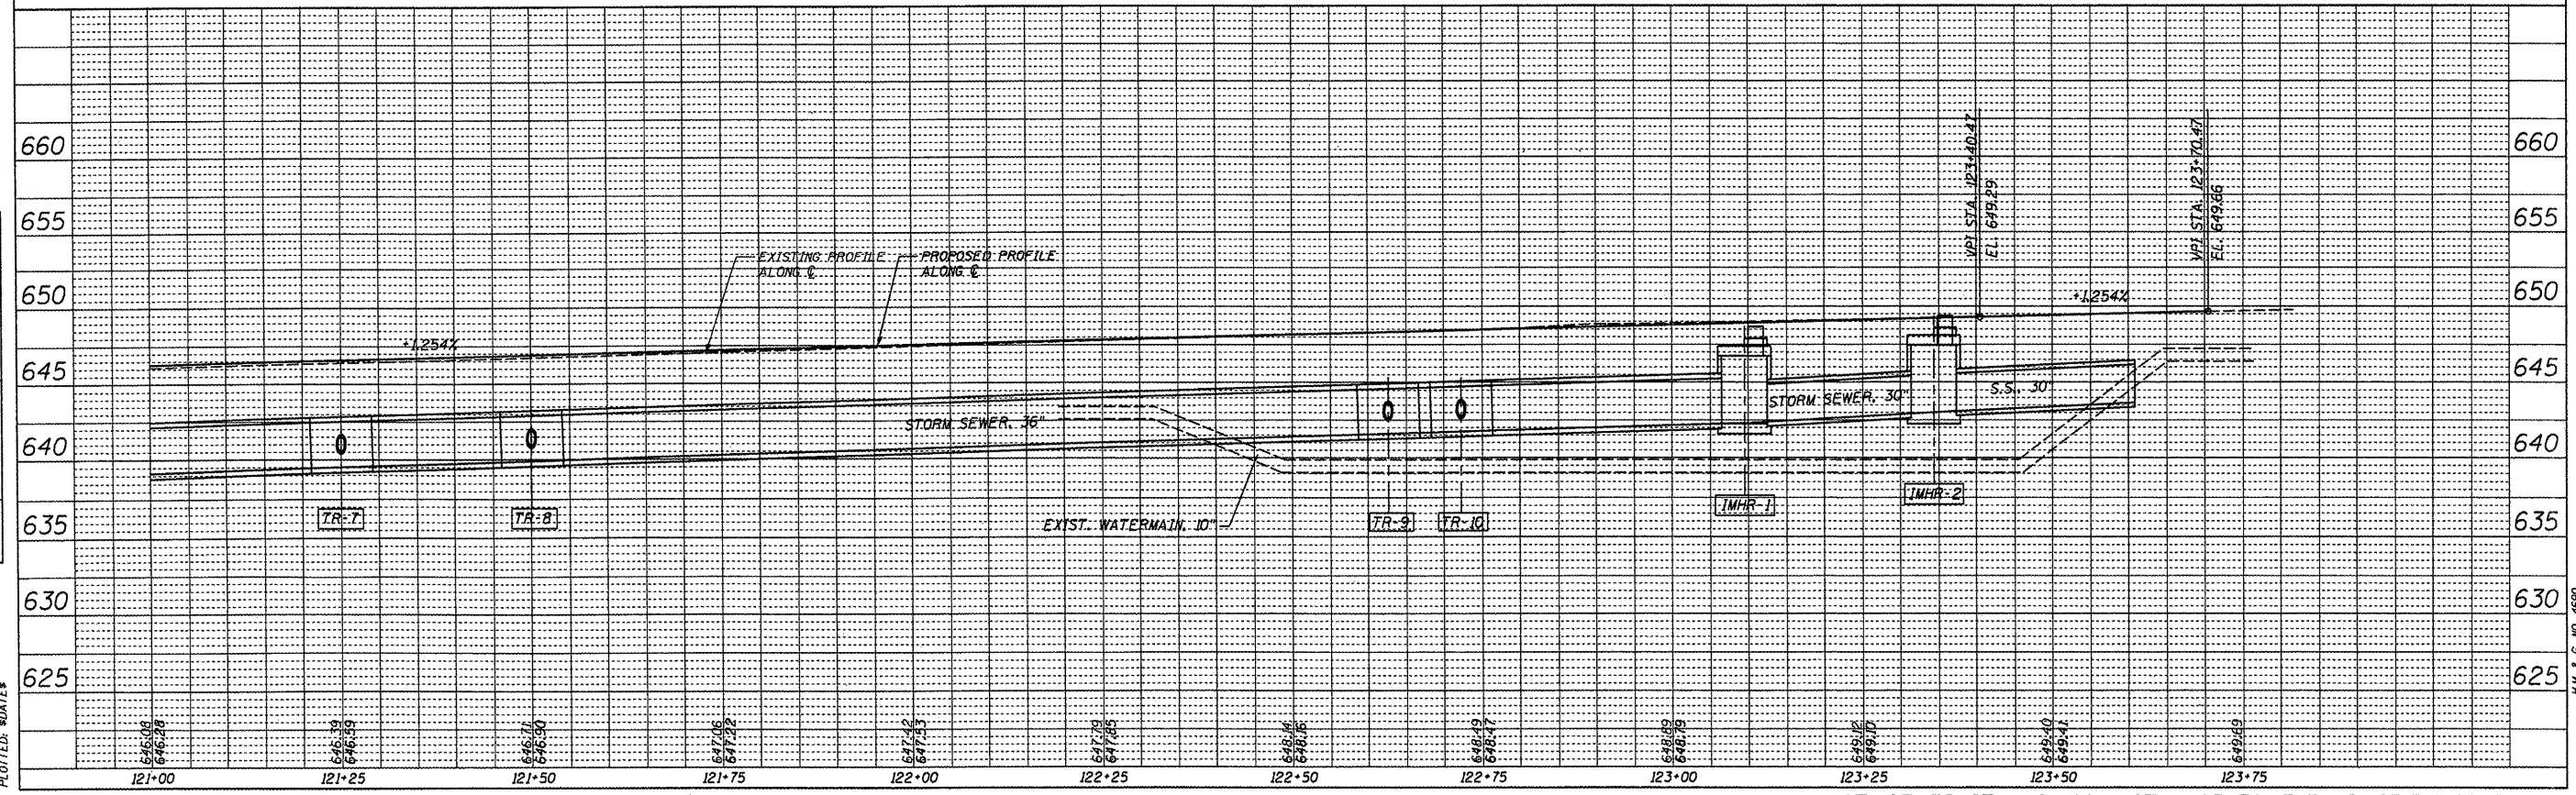


F.A.U. RTE.	SECTION	COUNTY	TOTAL SHEETS	SHEET NO.
9315	05-00032-02-PV	MONROE	55	24
STA.		TO STA.		
FED. ROAD DIST. NO.		ILLINOIS		FED. AID PROJECT
CONTRACT NO. 97349				

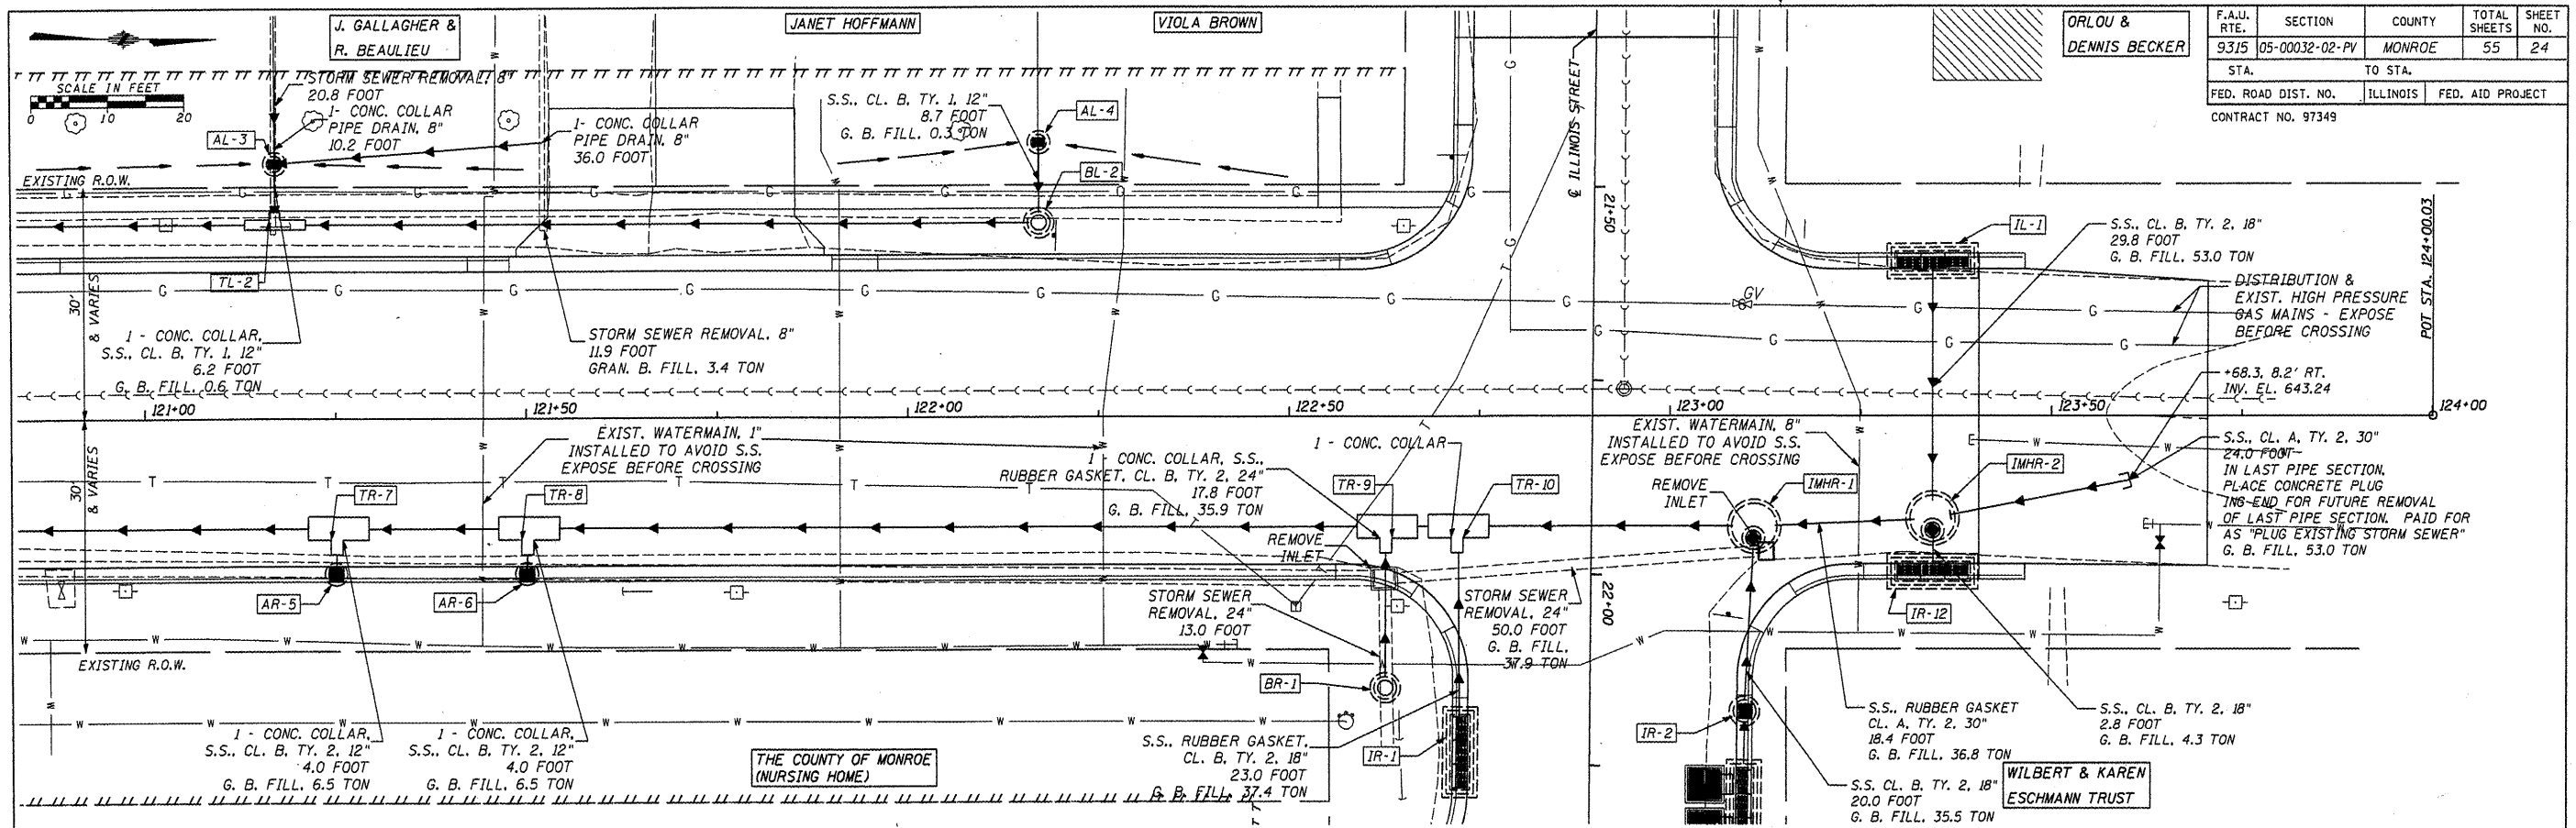

DATE	BY	REVISION

DATE	BY	REVISION

CADD FILE: /5801/5801-ss3pp.dgn
 PLOTTED: 8/24/88