

PLAN	DATE
BY	
CHECKED	
DATE	
NO.	

PROFILE	DATE
BY	
CHECKED	
DATE	
NO.	


PLOT DATE = #DATE#  
 PLOT SCALE = #SCALE#  
 REFERENCE = #REF#

SEC. 10, T9S, R6E, 3RD P.M.

CONTRACT NO. 98999			
FAP RTE	SECTION	COUNTY	TOTAL SHEETS
869	105A1B-1	SALINE	71
STA. 40+00		TO STA. 44+00	
FED. ROAD DIST. NO.	ILLINOIS	FED. AID PROJECT	

MATCH LINE STATION 40+00  
SEE SHT. 12 FOR CONT.

MATCH LINE STATION 44+00  
SEE SHT. 10 FOR CONT.

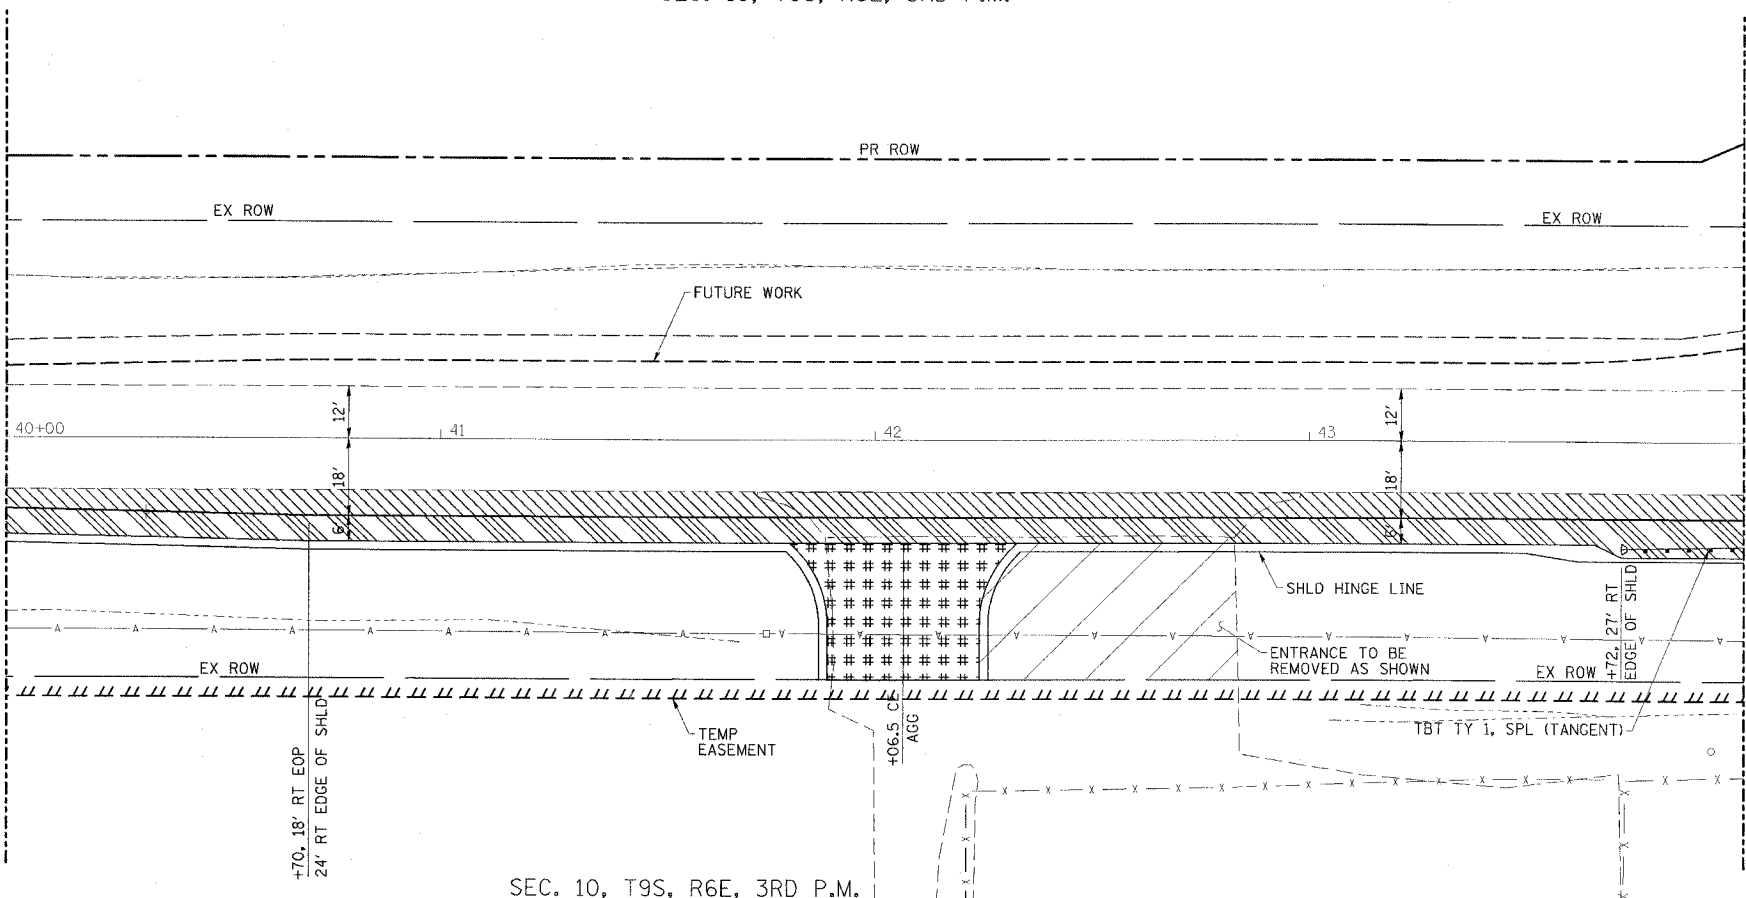

SEC. 10, T9S, R6E, 3RD P.M.

