


CONTRACT NO. 98999				
FAP RTE	SECTION	COUNTY	TOTAL SHEETS	SHEET NO.
869	(105A)B-1	SALINE	71	22
STA.		TO STA.		
FED. ROAD DIST. NO.	ILLINOIS	FED. AID PROJECT		

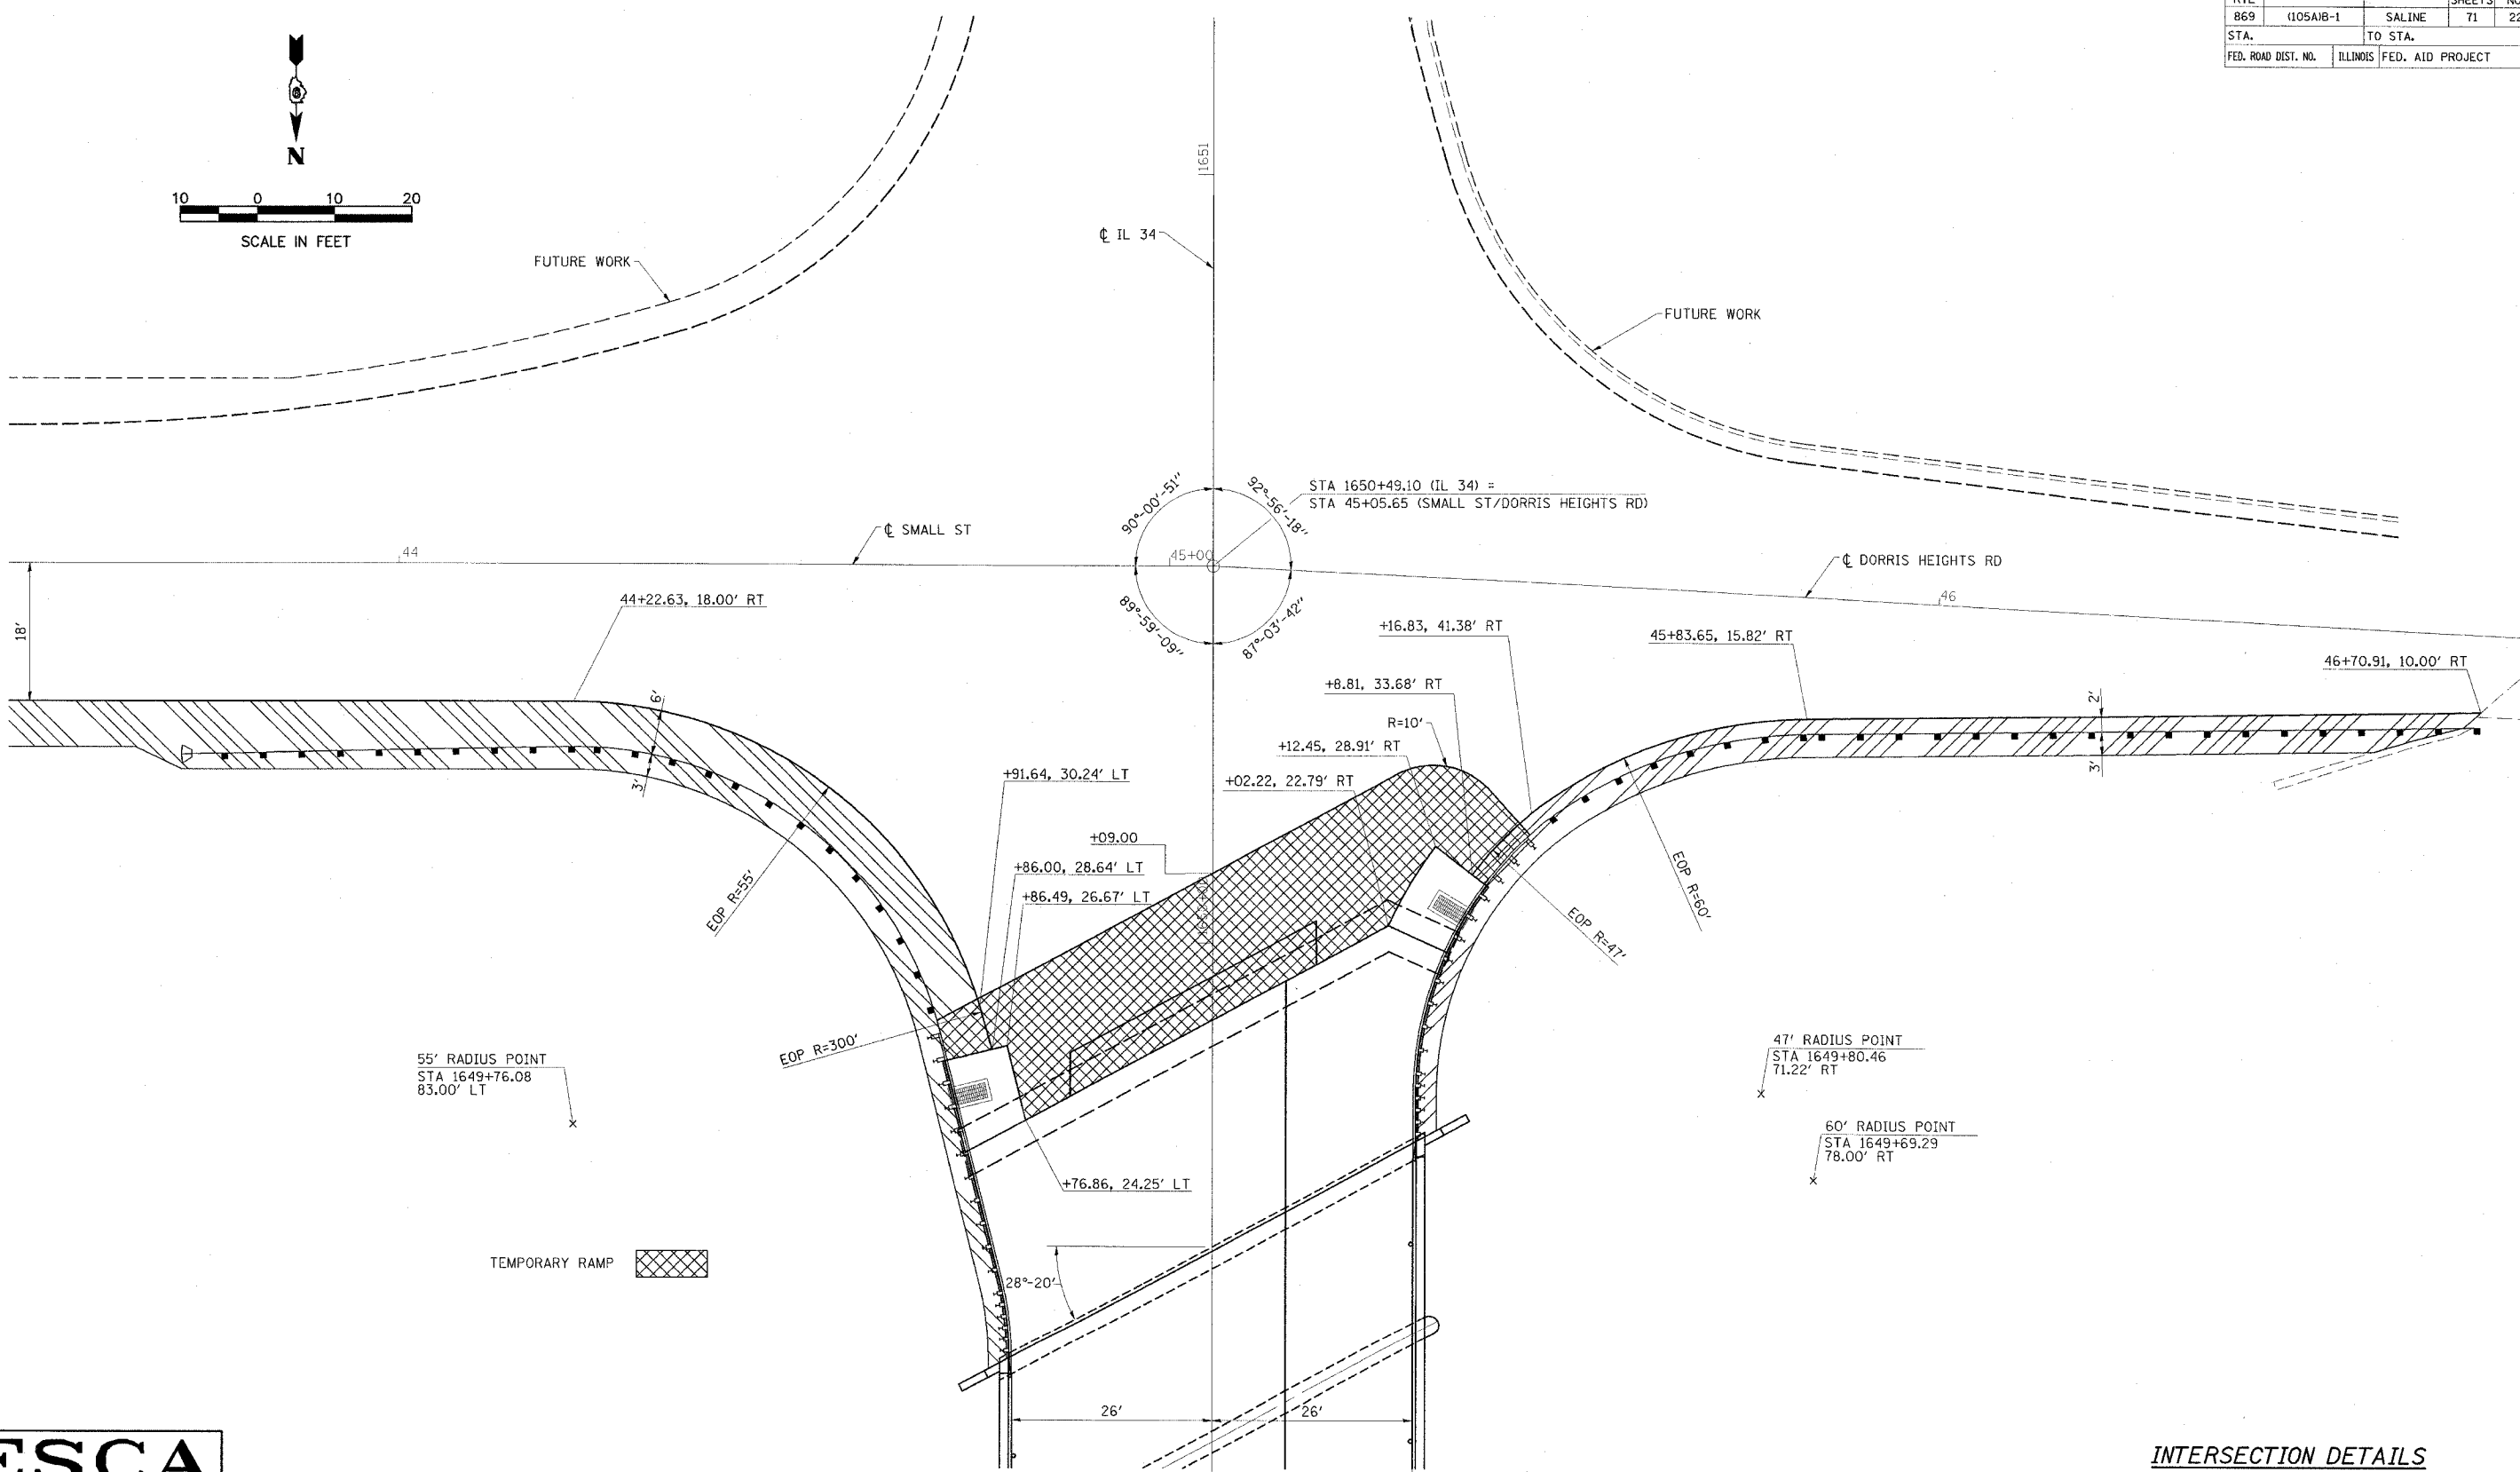

ESCA CONSULTANTS, INC.			
DESIGNED BY:	MTD	06/07	
DRAWN BY:	DWH	06/07	
CHECKED BY:	MTD	10/07	
APPROVED BY:	RDP	03/08	

INTERSECTION DETAILS
FAP RTE 869 (IL 34)
SECTION (105A)B-1
SALINE COUNTY

PLOT DATE = DATE
 FILE NAME = FILEL
 SCALE = FILEL
 REFERENCE = REF