


STATE OF ILLINOIS
DEPARTMENT OF TRANSPORTATION

ROUTE NO.	SECTION	COUNTY	SHEET NO.	SHEET NO.
FAP 869	*	SALINE	71	37
FED. ROAD DIST. NO.				ILLINOIS FED. AID PROJECT
CONTRACT NO. 98999				(105A)B-1

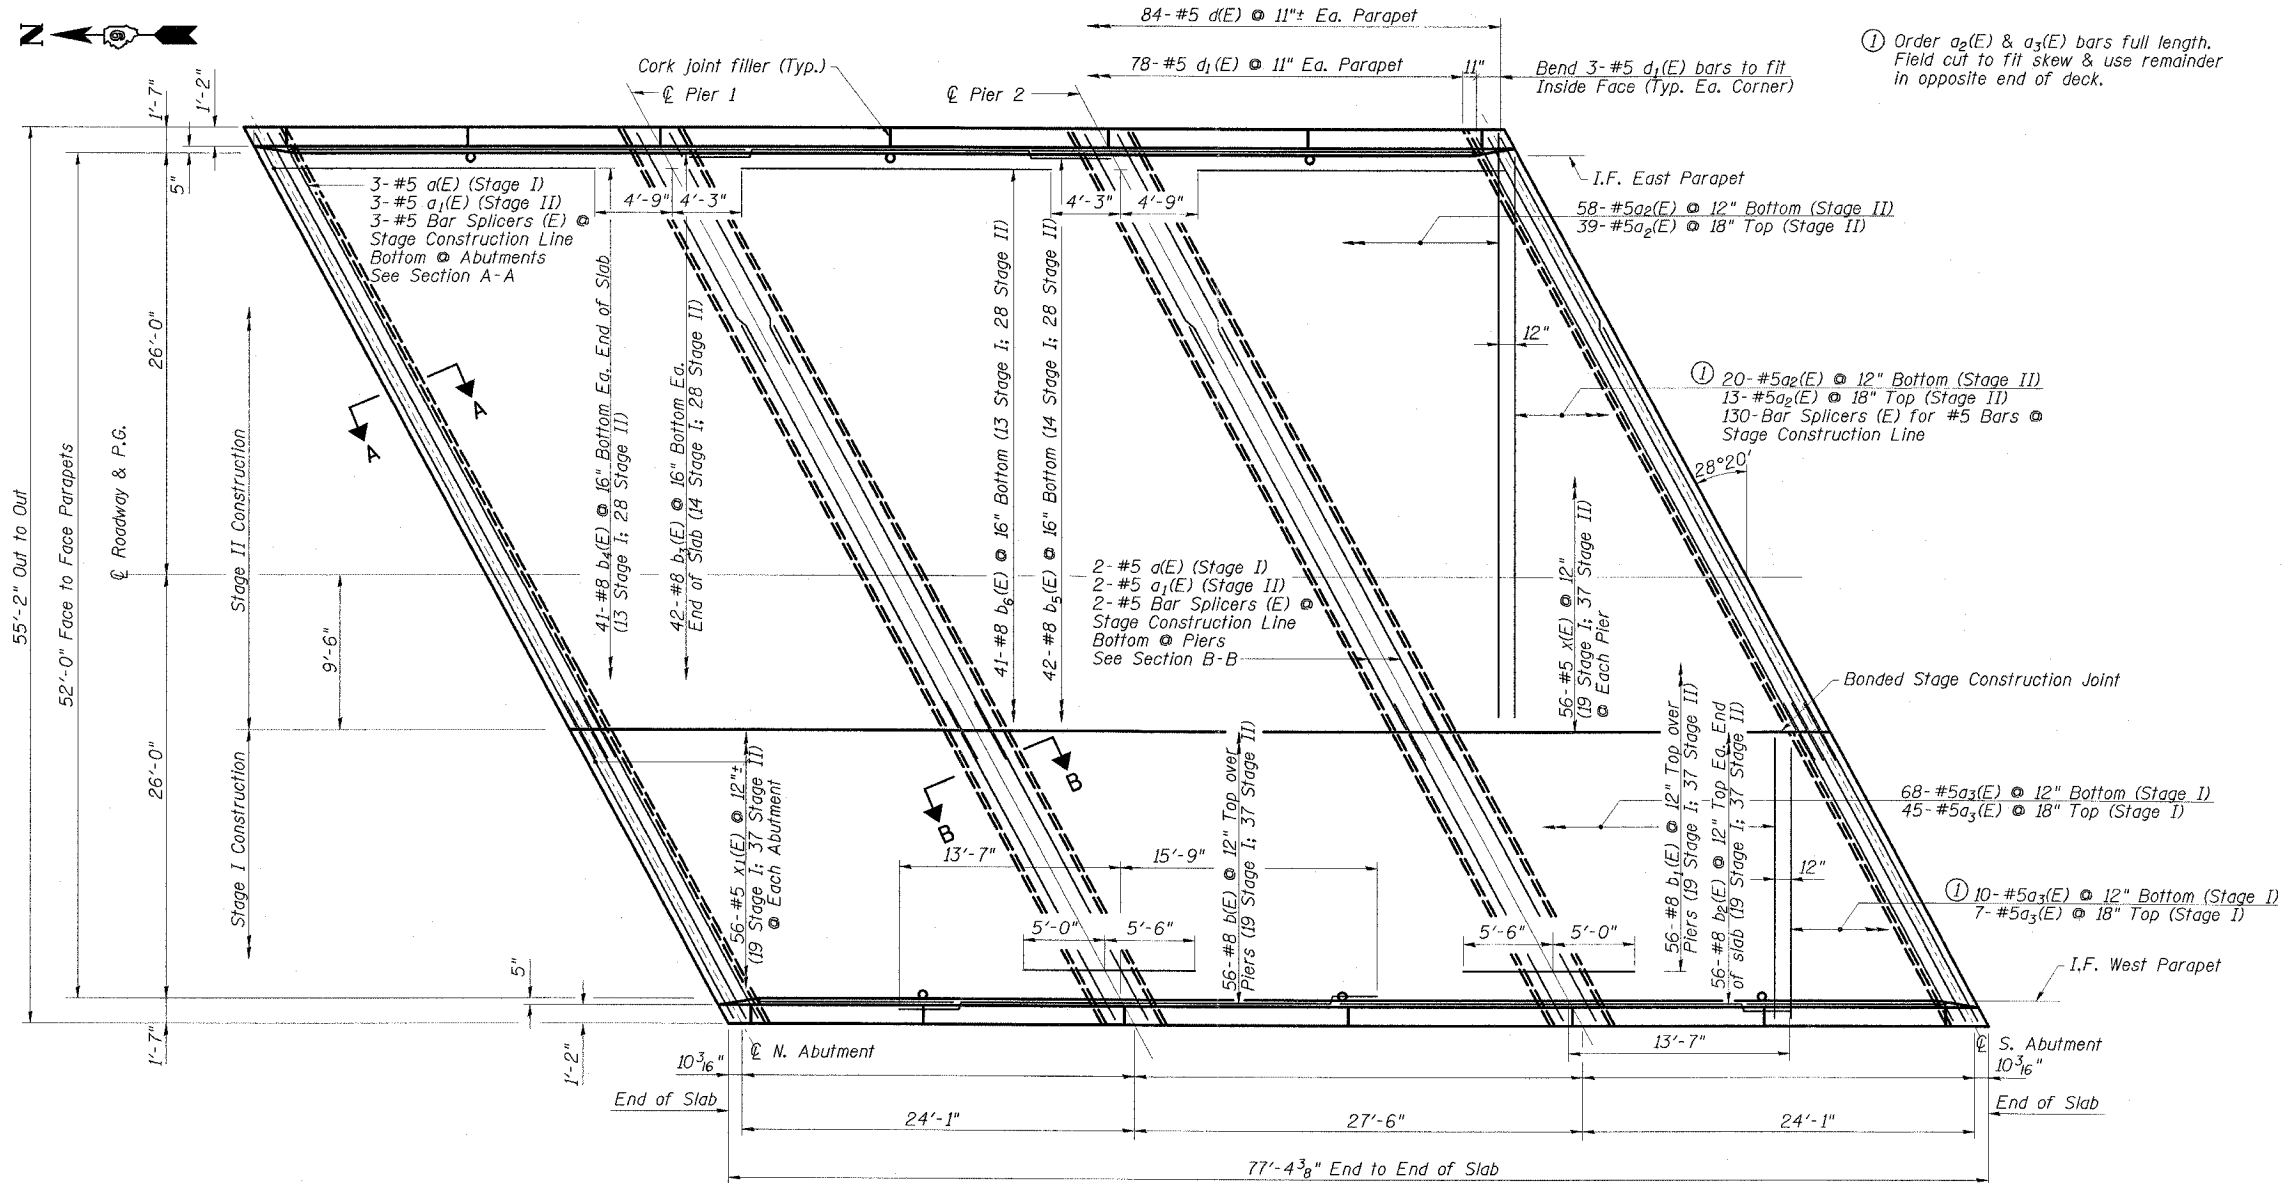

① Order $a_2(E)$ & $a_3(E)$ bars full length. Field cut to fit skew & use remainder in opposite end of deck.


NOTES

- Bars indicated thus: 32 x 4-#5 etc. indicates 32 lines of bars with 4 lengths per line.
- See Dwg. Nos. 9 & 10 of 17 for Superstructure Details, Bill of Material, parapet reinforcement, and sections.

Min. Bar Lap

#4	1'-4"
#5	1'-10"
#8	3'-5" Bottom 3'-11" Top

PLAN

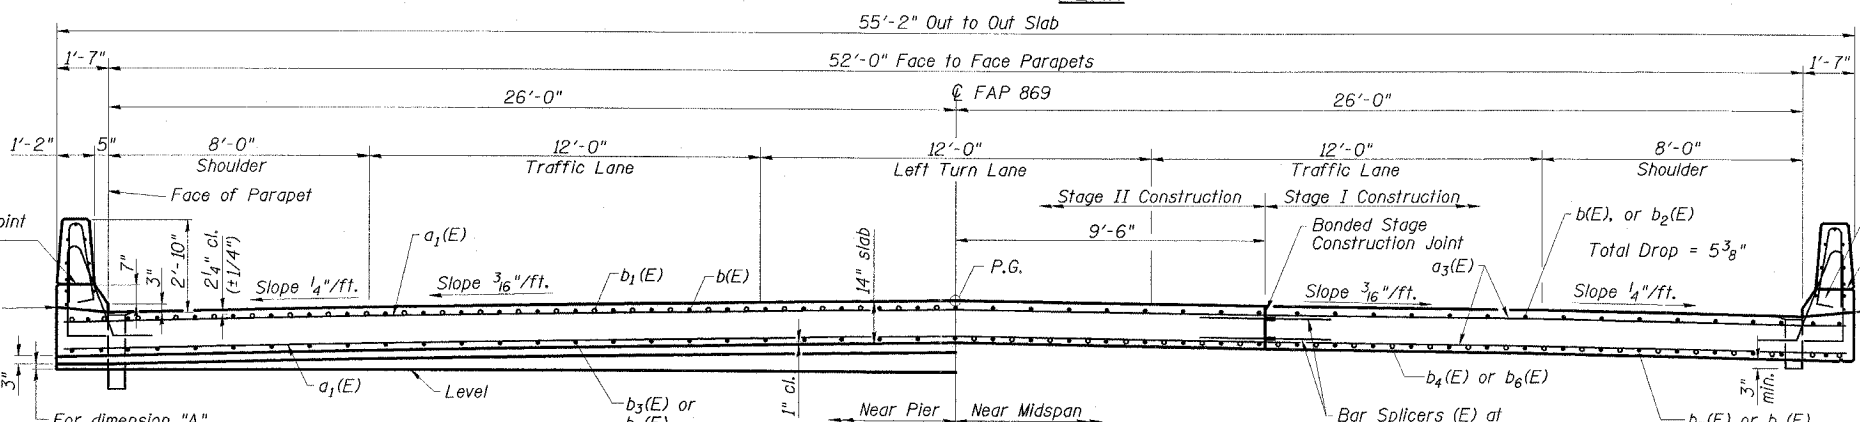

CROSS SECTION
(Looking South)

2" dia. Galv. Steel pipe for future traffic signal wiring
Bonded Construction Joint (Mandatory)
Bonded Construction Joint (Optional)

SUPERSTRUCTURE
IL 34 OVER
WEST HARRISBURG DRAINAGE DITCH
FAP ROUTE 869 - SECTION (105A)B-1
SALINE COUNTY
STATION 1649+21.50
STRUCTURE NO. 083-0066

ESCA
CONSULTANTS, INC.

DESIGNED BY:	FMA	2/08
DRAWN BY:	DH/JC/cj	2/08
CHECKED BY:	RDP	2/08
APPROVED BY:	RDP	3/08

For dimension "A" See Dwg. No. 10 of 17