



DATE: \_\_\_\_\_ BY: \_\_\_\_\_

FINAL SURVEY: \_\_\_\_\_

SUBMITTED: \_\_\_\_\_

NOTE BOOK: \_\_\_\_\_

TEMPLATE: \_\_\_\_\_

AREAS CHECKED: \_\_\_\_\_

DATE: \_\_\_\_\_ BY: \_\_\_\_\_


ORIGINAL SURVEY: \_\_\_\_\_

SUBMITTED: \_\_\_\_\_

NOTE BOOK: \_\_\_\_\_

TEMPLATE: \_\_\_\_\_

AREAS CHECKED: \_\_\_\_\_

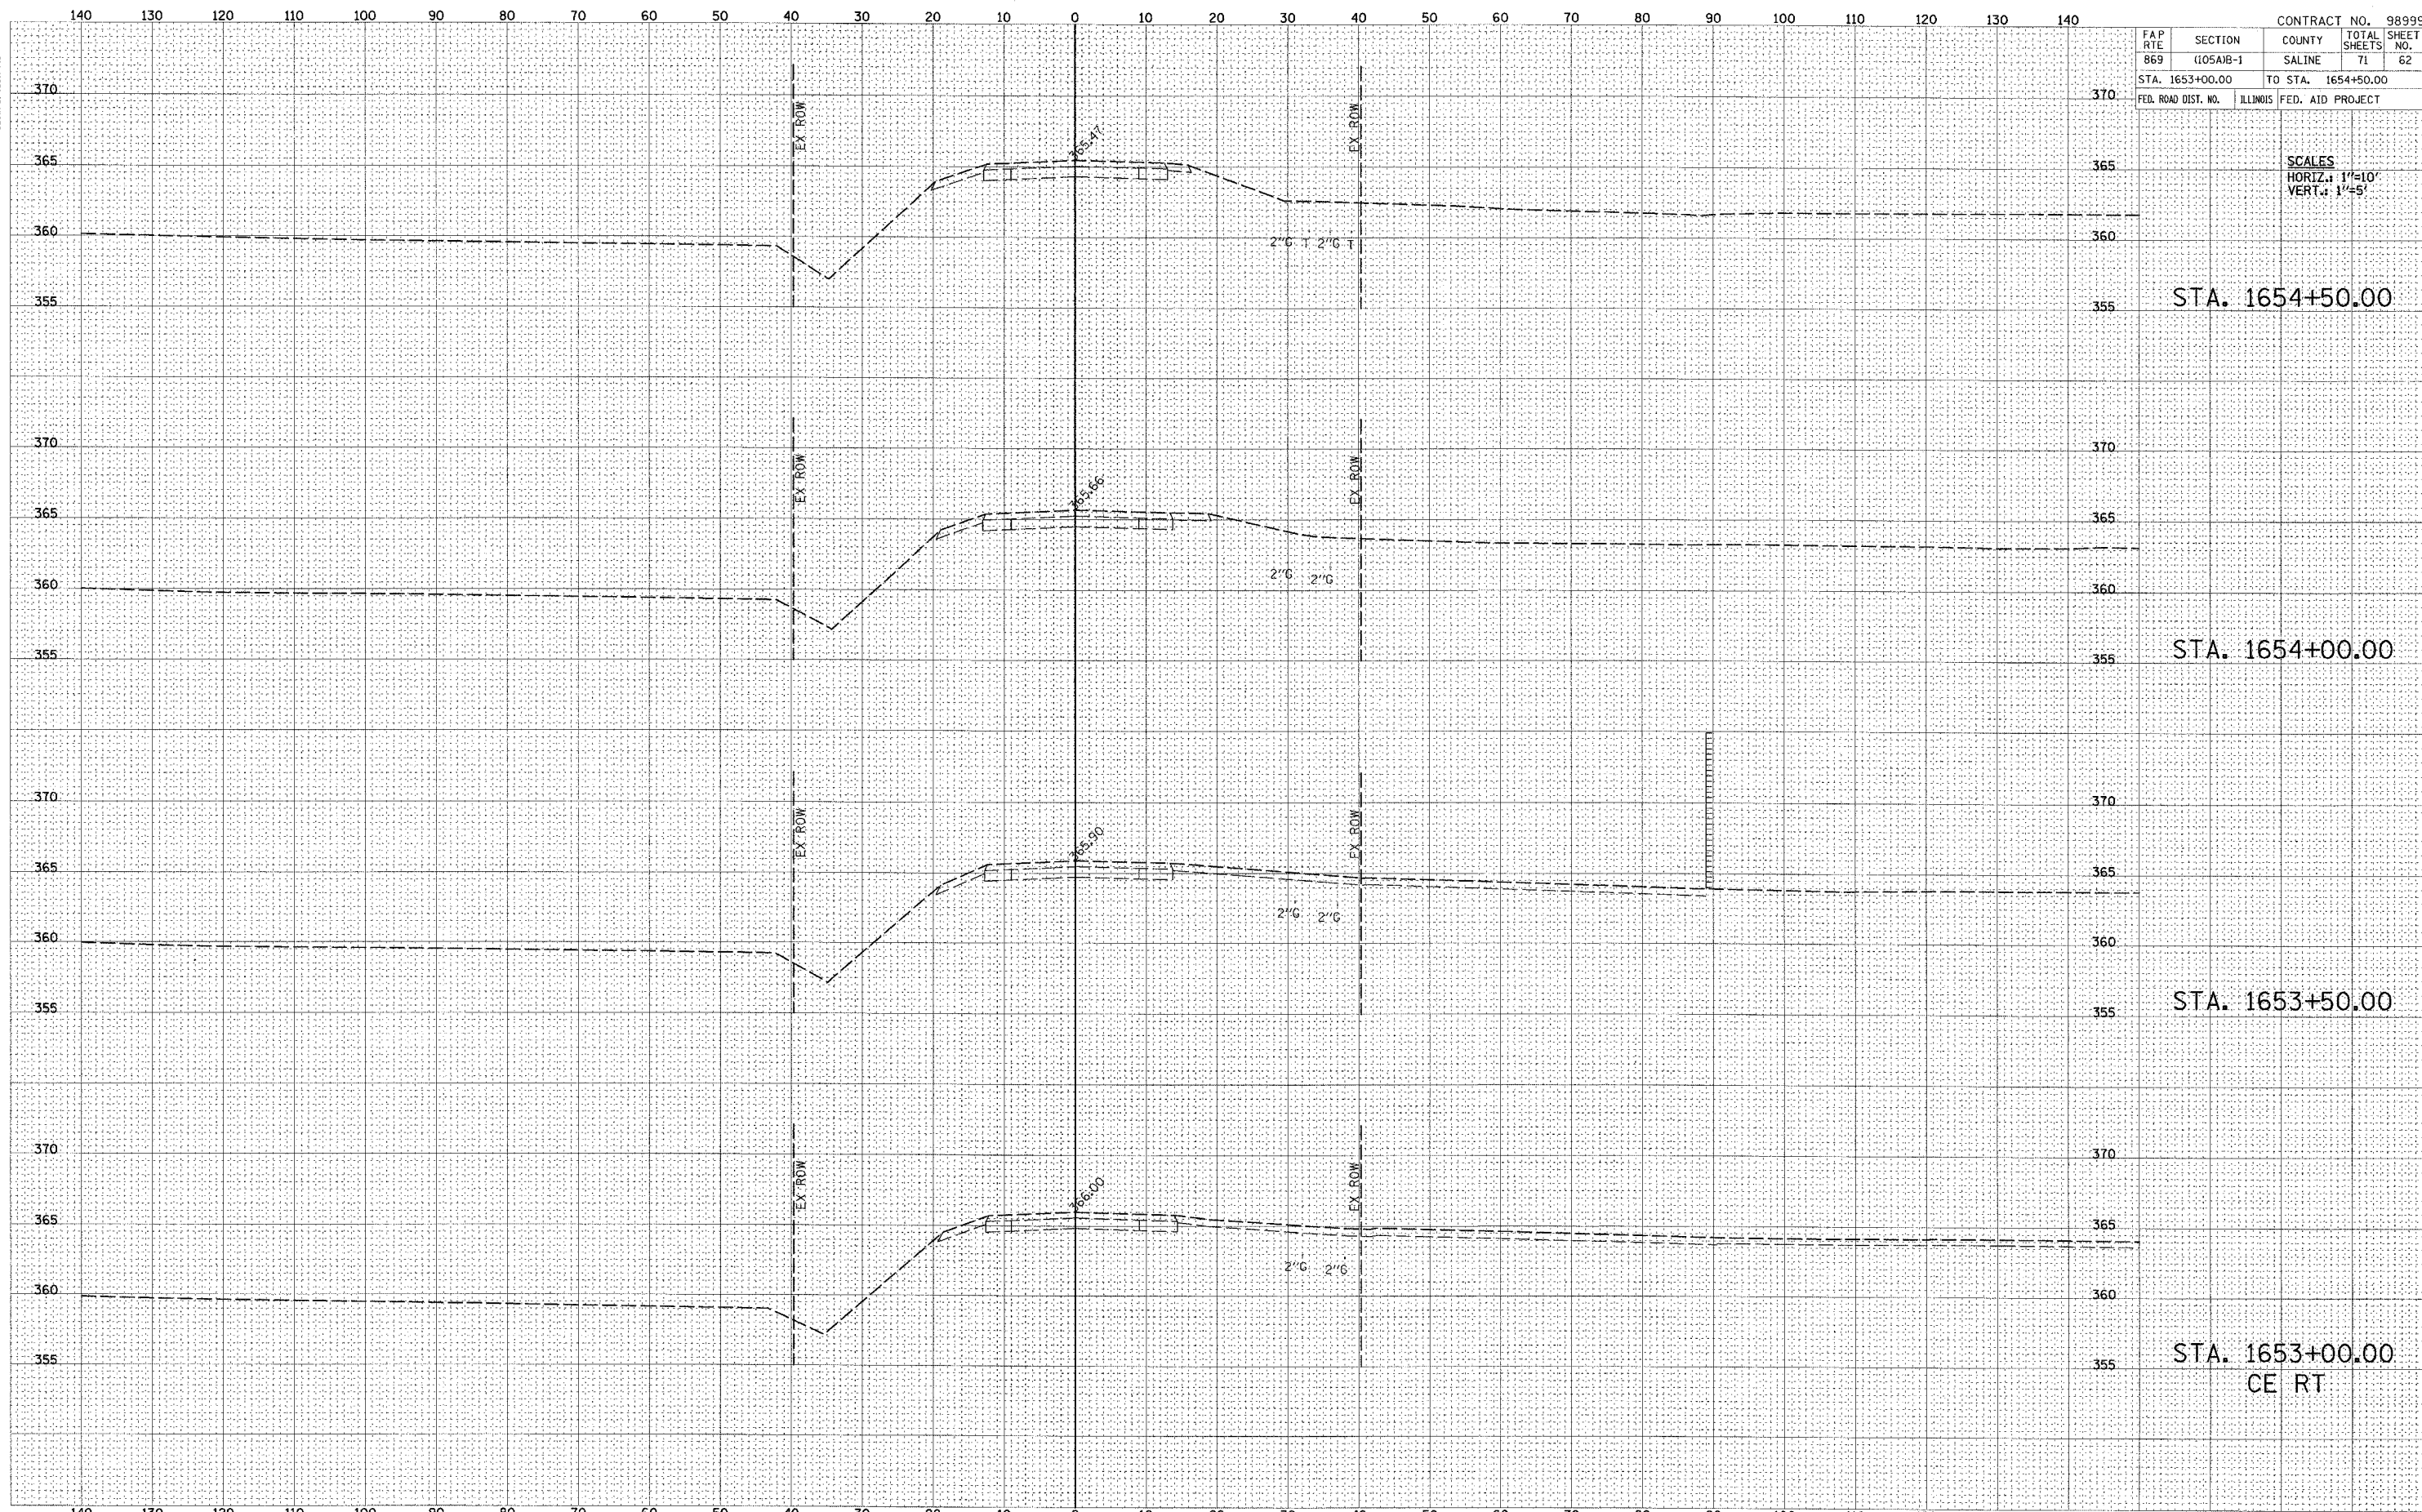

FAP RTE	SECTION	COUNTY	TOTAL SHEETS	SHEET NO.
869	(105A)B-1	SALINE	71	62
STA. 1653+00.00		TO STA. 1654+50.00		
FED. ROAD DIST. NO.	ILLINOIS	FED. AID PROJECT		

SCALES  
HORIZ.: 1"=10'  
VERT.: 1"=5'

STA. 1654+50.00

STA. 1654+00.00

STA. 1653+50.00

STA. 1653+00.00  
CE RT