


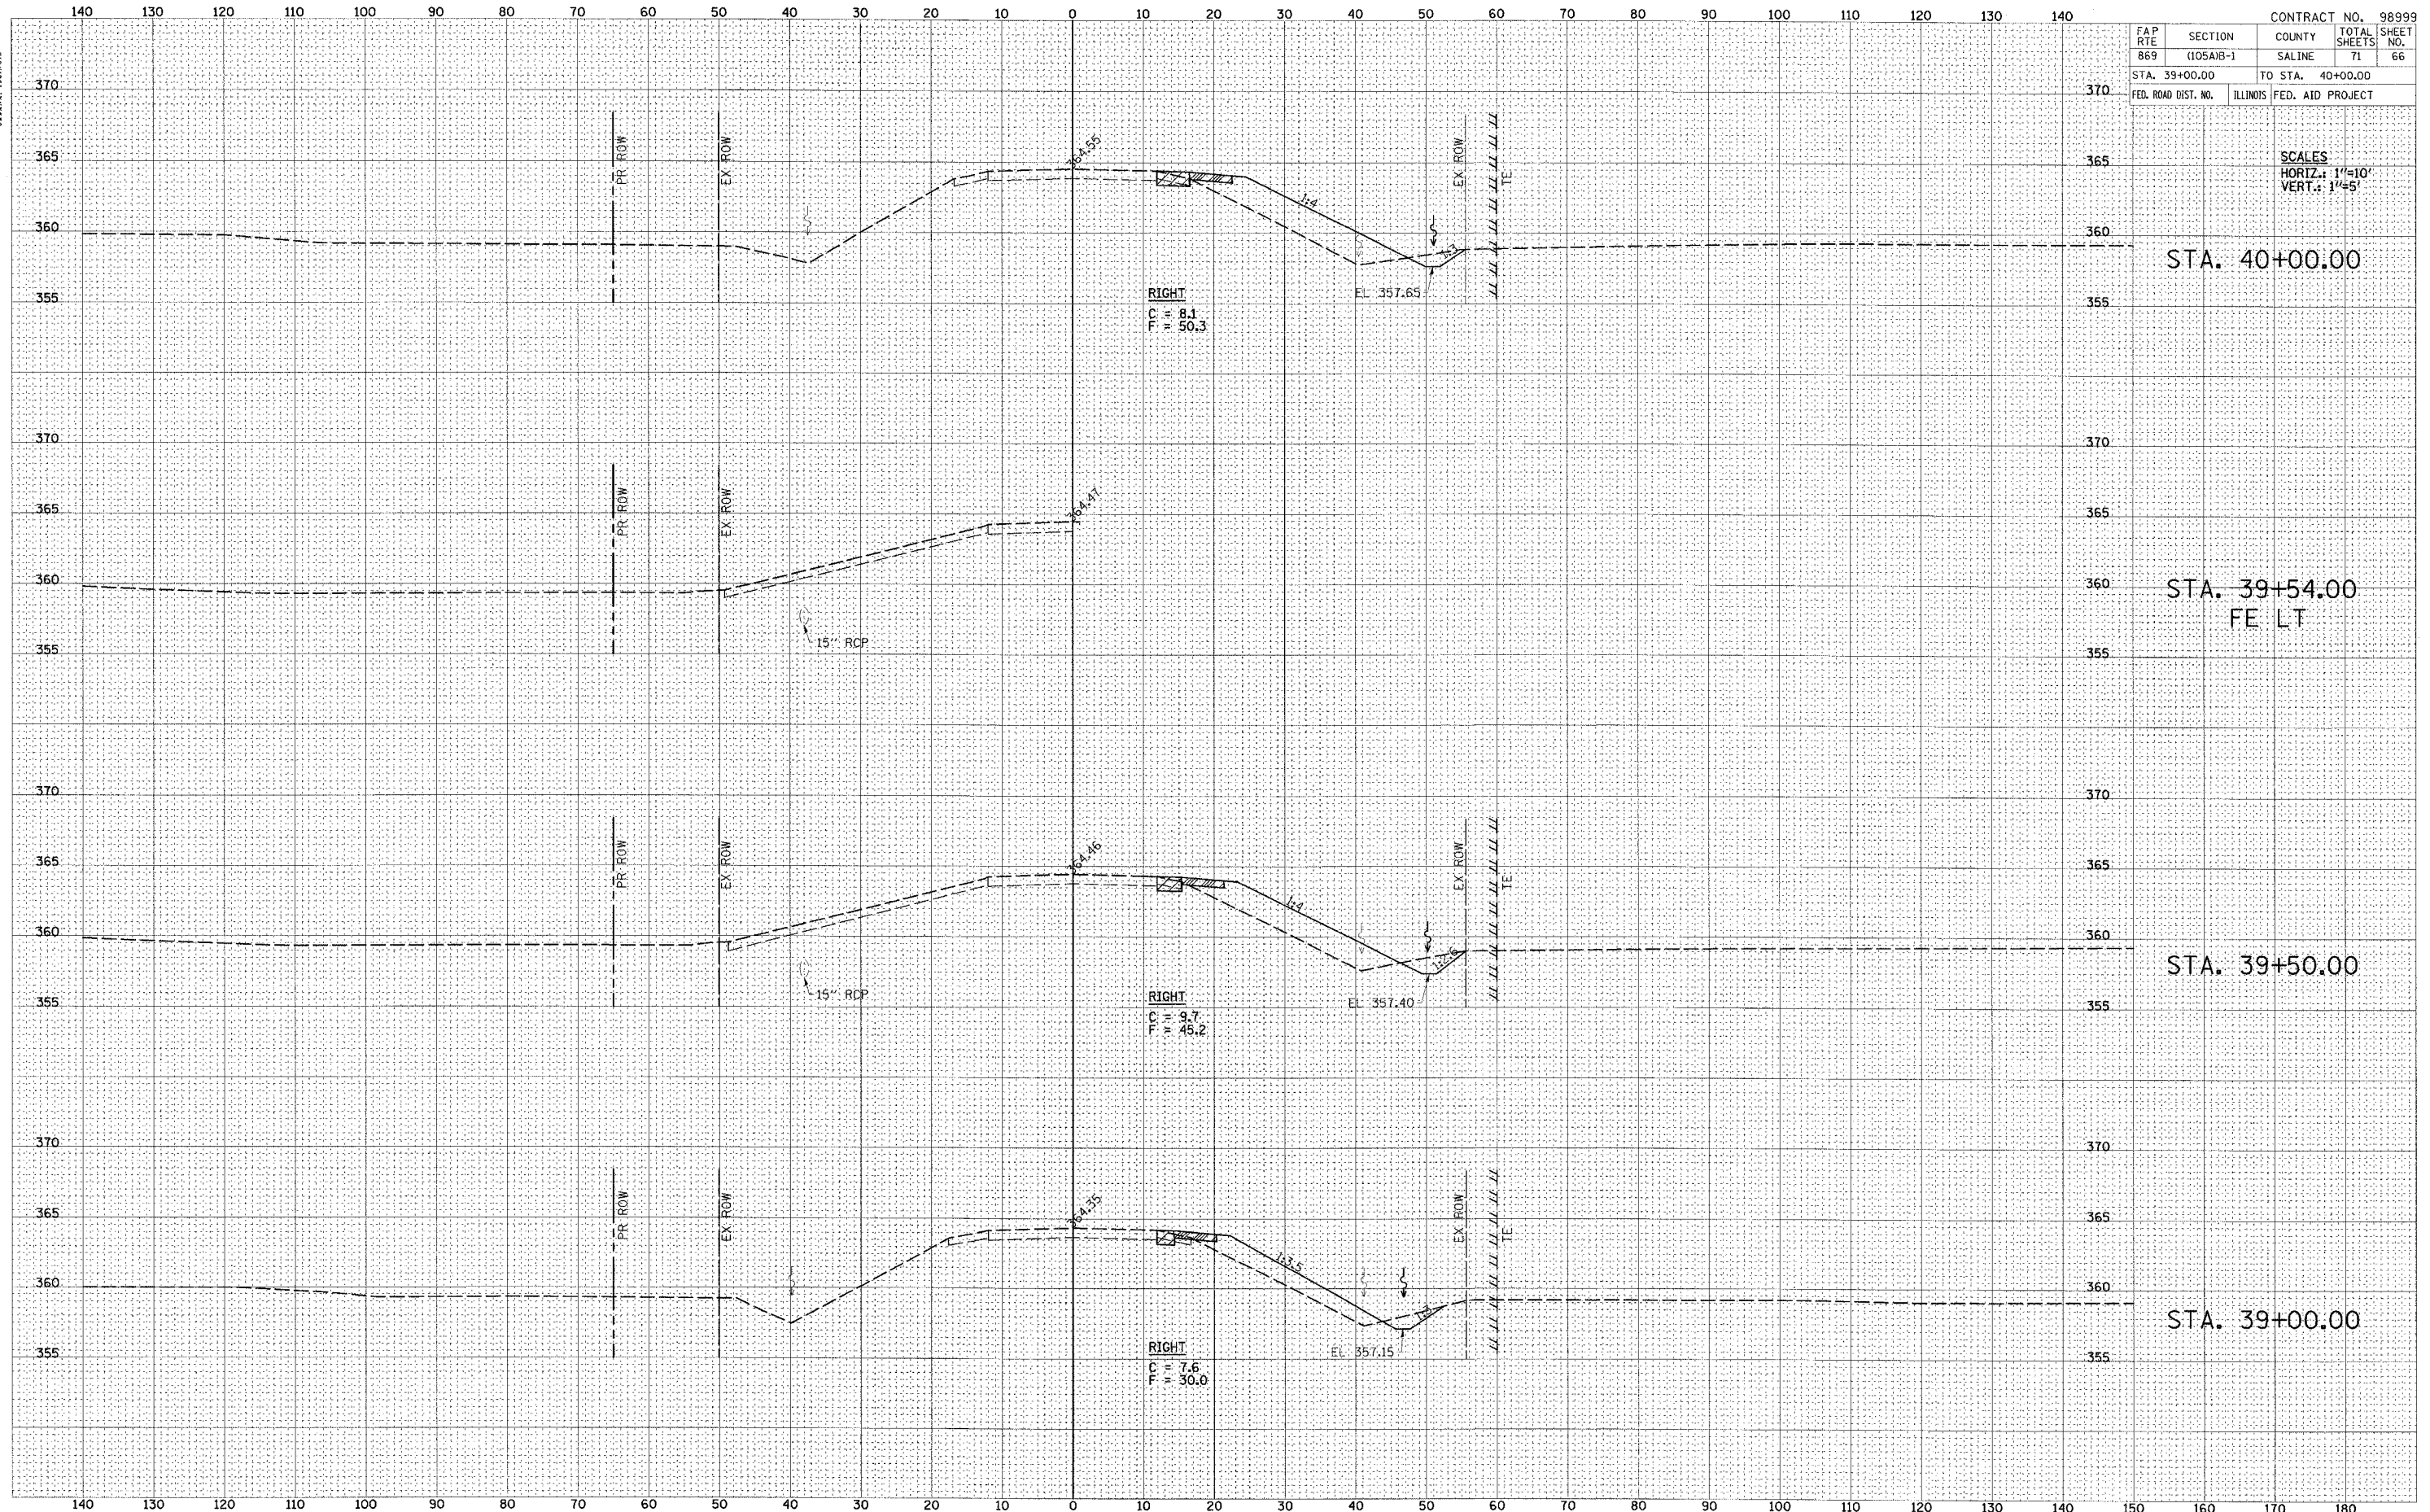

FINAL SURVEY	DATE
SURVEYED	BY
NOTE BOOK	
TEMPLATE	
AREAS CHECKED	
NO.	

ORIGINAL SURVEY	DATE
SURVEYED	BY
NOTE BOOK	
TEMPLATE	
AREAS CHECKED	
NO.	



FAP RTE		SECTION	COUNTY	TOTAL SHEETS	SHEET NO.
869		(105A)B-1	SALINE	71	66
STA. 39+00.00			TO STA. 40+00.00		
FED. ROAD DIST. NO.		ILLINOIS	FED. AID PROJECT		

SCALES
HORIZ.: 1"=10'
VERT.: 1"=5'

STA. 40+00.00

STA. 39+54.00
FE LT

STA. 39+50.00

STA. 39+00.00