


PROPANE TANK

BE002

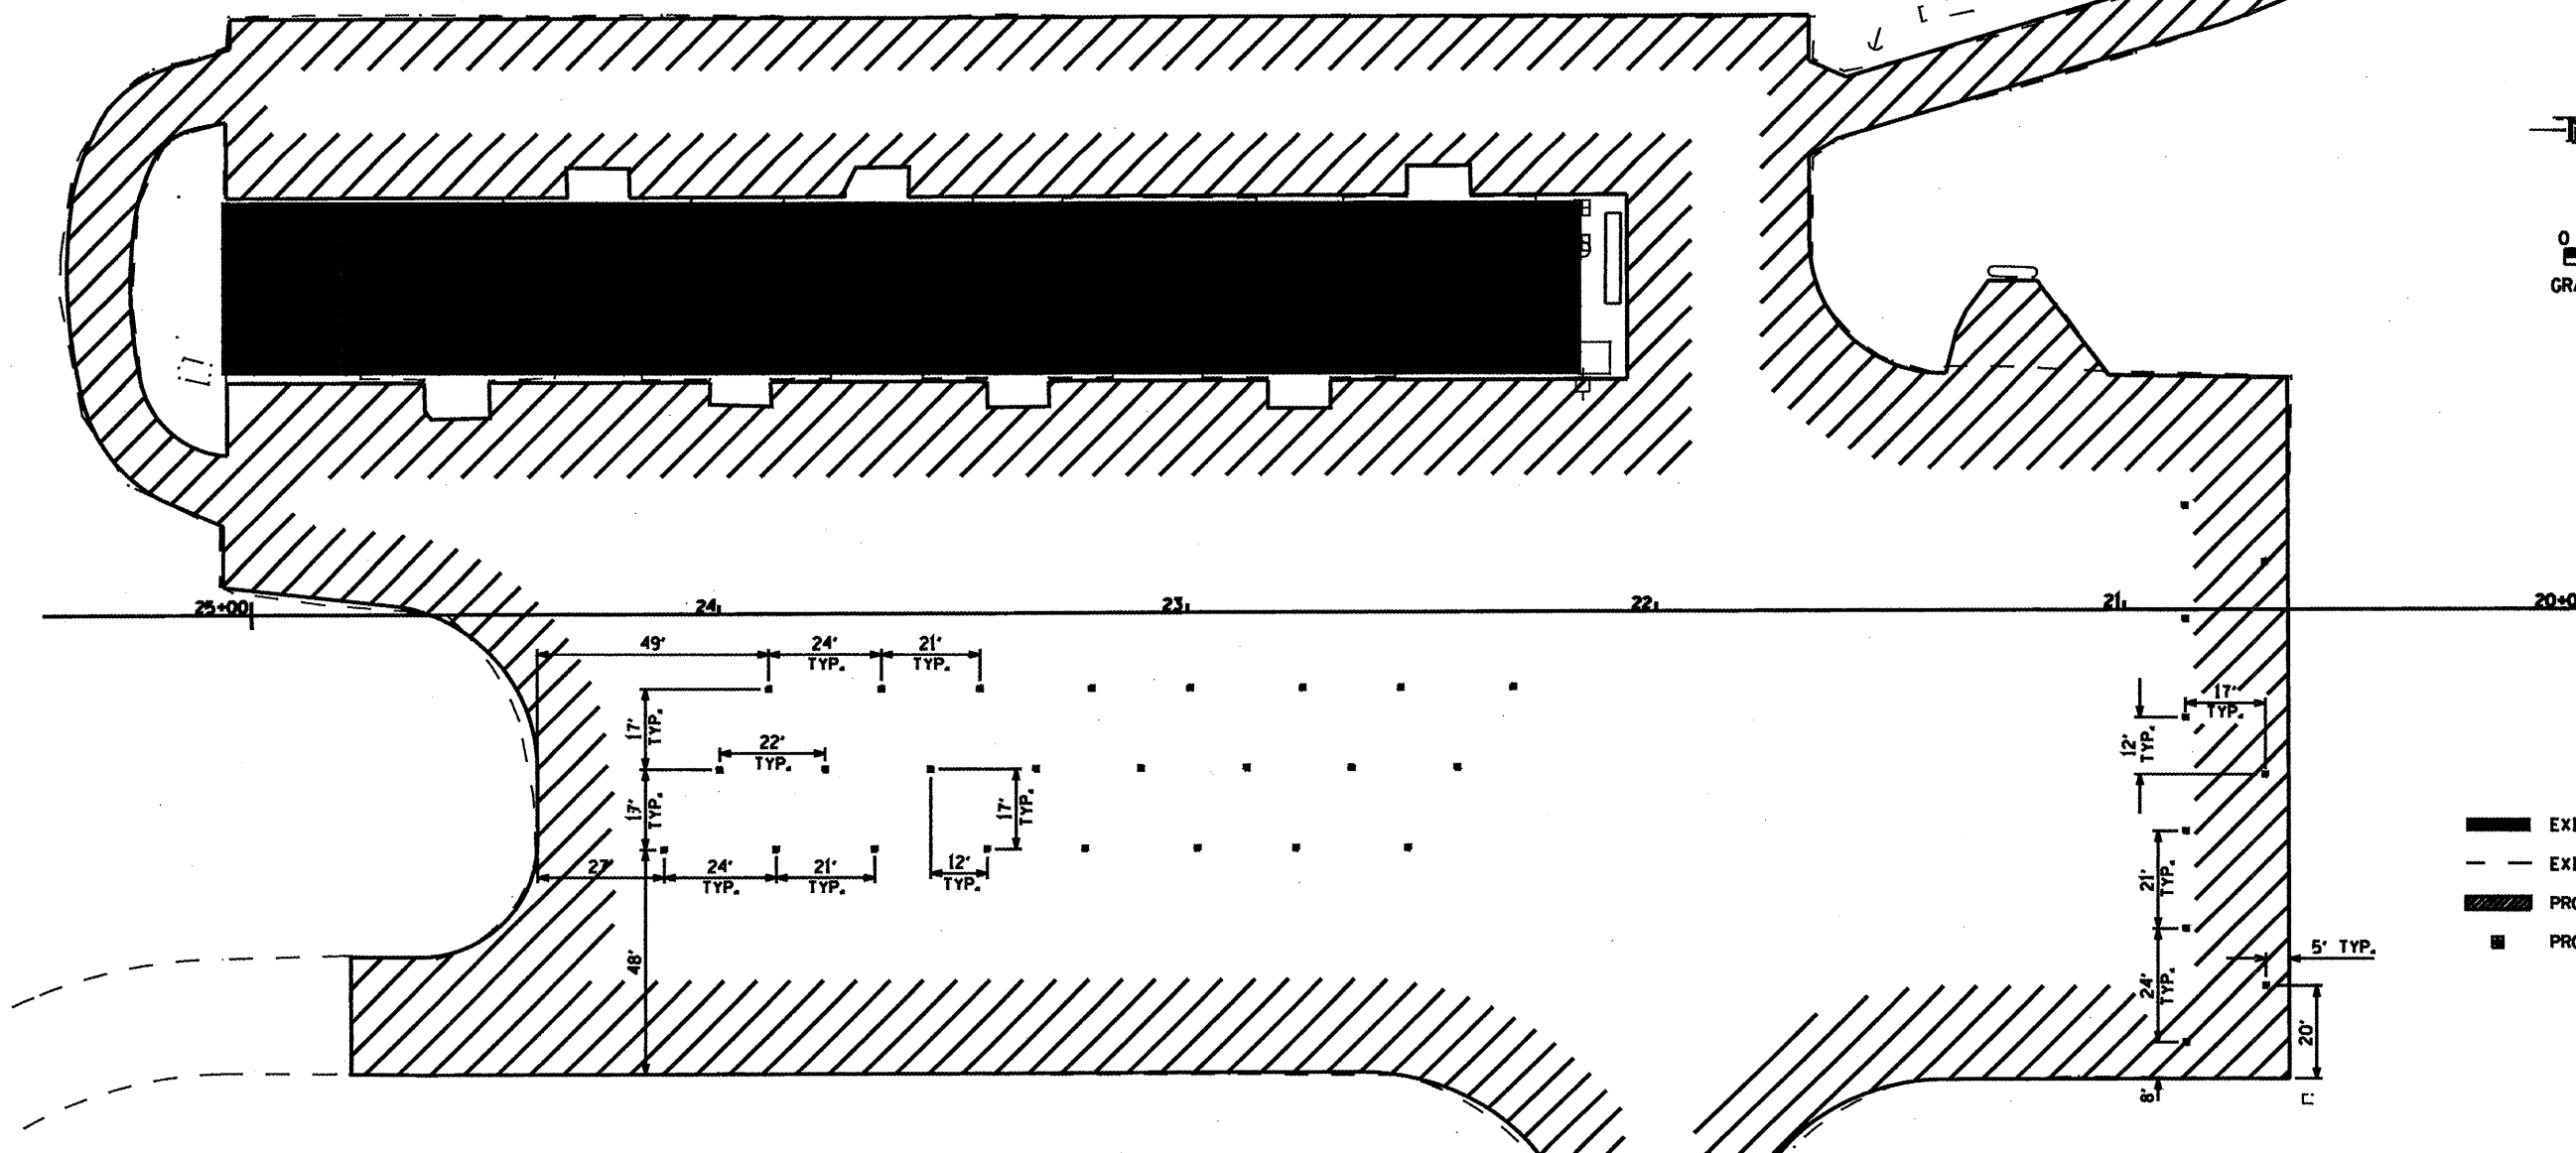

0 20 40
GRAPHIC SCALE IN FEET



LEGEND

- EXISTING BUILDING
- EXISTING PAVEMENT
- PROPOSED AREA OF RESURFACING
- PROPOSED TIE DOWN

TIE DOWN NOTES


NEW TIE DOWNS WILL BE INSTALLED IN ACCORDANCE WITH THE TIE DOWN DETAIL AT THE LOCATIONS SHOWN ON THIS SHEET.

THE PERIMETER OF EACH PROPOSED TIE DOWN SHALL BE SAWED.

TIE DOWN CASTINGS SHALL BE NEENAH R-3490-A OR AN APPROVED EQUAL.

CONCRETE SHALL MEET THE REQUIREMENTS OF 610 - STRUCTURAL CONCRETE.

THE TIE DOWNS WILL BE PAID FOR UNDER ITEM: AR510510 "TIE DOWN" PER EACH

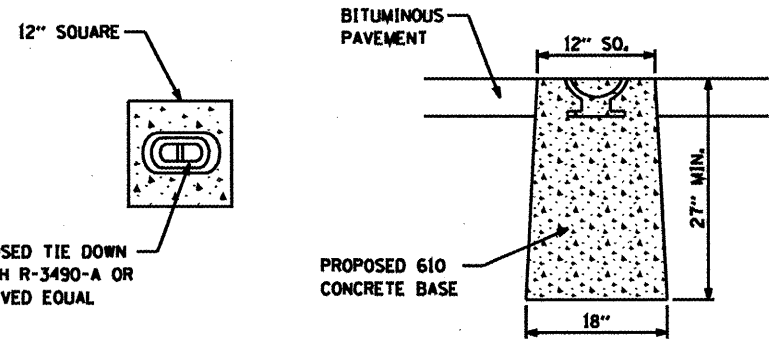

TIE DOWN DETAIL
NOT TO SCALE

TIE DOWN QUANTITY			
ITEM NO.	DESCRIPTION	UNIT	QUANTITY
AR510510	TIE DOWN	EA.	33

FILE NAME * P:\07\899\Design\Plans\07\899\016.dgn

DATE	REVISION

GREATER BEARDSTOWN MUNICIPAL AIRPORT
CITY OF BEARDSTOWN, BEARDSTOWN, ILLINOIS

FILENAME	07e1899016.dgn
PLOT SCALE	40,0000' / IN.
DATE	JULY 8, 2008
SHEET 16 OF 40 SHEETS	
LAYOUT	MCM 03/21/08
DRAWN	MCM 03/21/08
REVIEWED	RHB 05/06/08



BENTON & ASSOCIATES, INC.
1970 W. LAFAYETTE AVE., JACKSONVILLE IL 62650
(217) 245-4146 (217) 245-4149 FAX

KIRKSVILLE MISSOURI
MACOMB ILLINOIS
ST. LOUIS MISSOURI

TIE DOWN LAYOUT PLAN

ILL. PROJ. NO. K06-3749 A.I.P. PROJ. NO. 3-17-0004-B12