

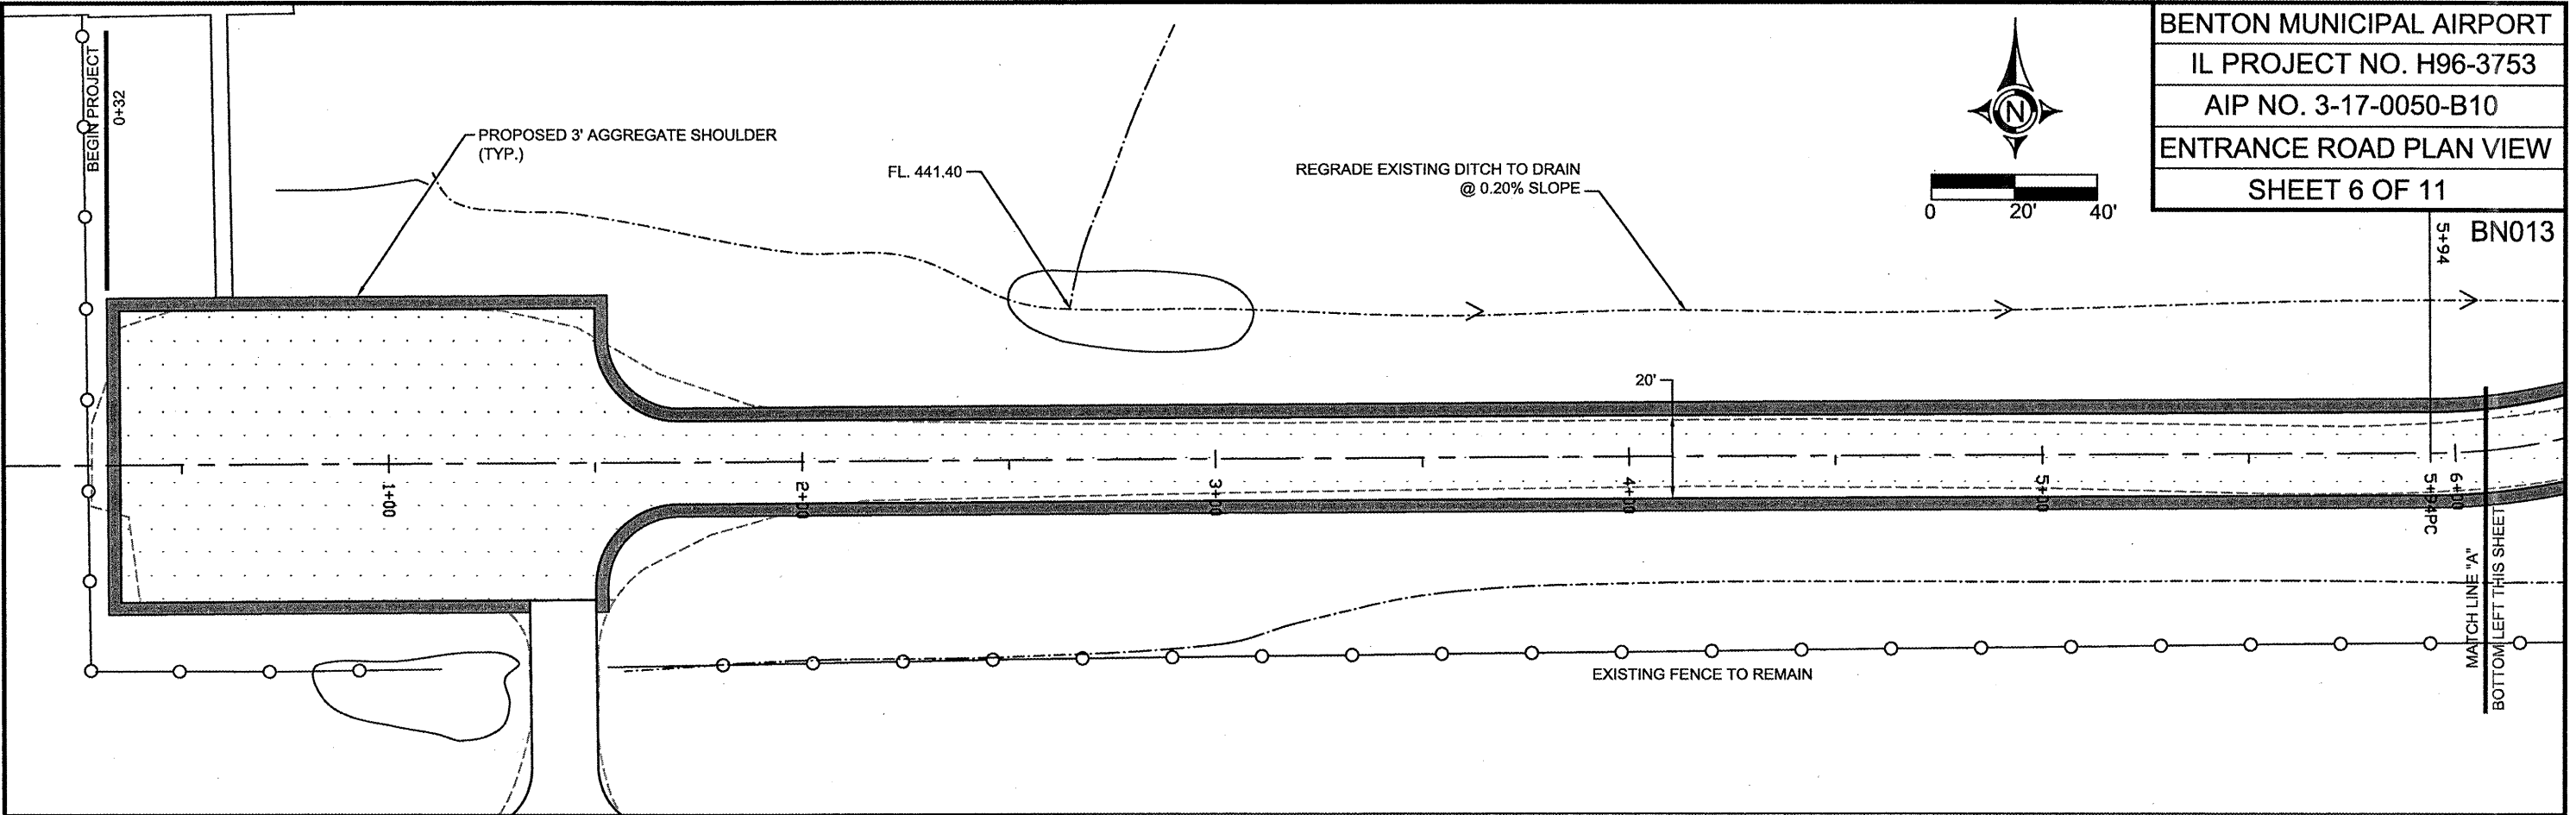
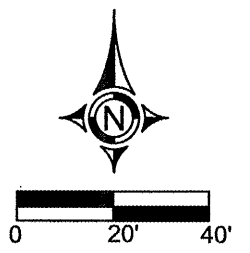
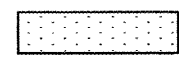


BENTON MUNICIPAL AIRPORT
 IL PROJECT NO. H96-3753
 AIP NO. 3-17-0050-B10
 ENTRANCE ROAD PLAN VIEW
 SHEET 6 OF 11

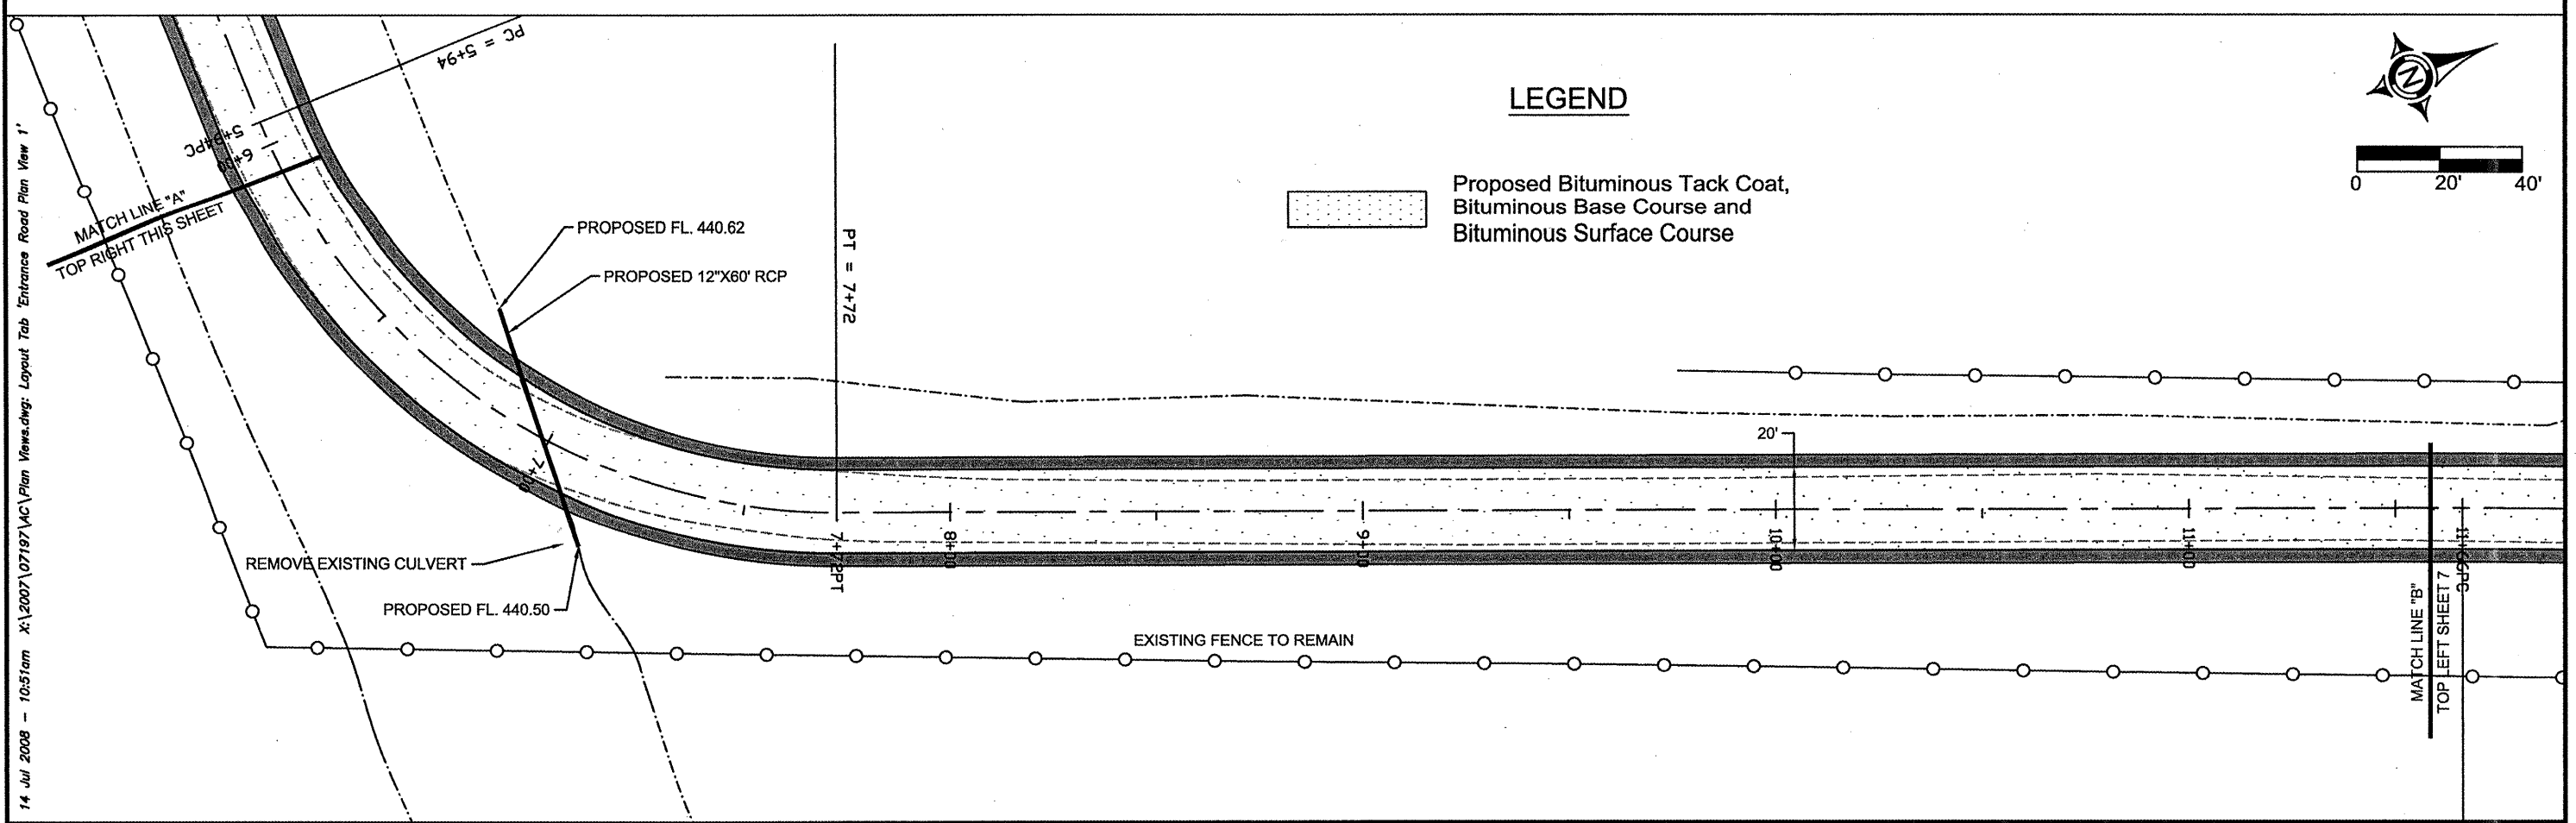

LEGEND

 Proposed Bituminous Tack Coat, Bituminous Base Course and Bituminous Surface Course

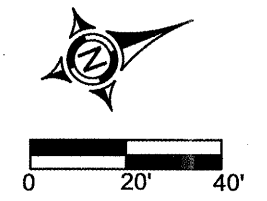

14 Jul 2008 - 10:51am X:\2007\07197\AC\Plan Views.dwg: Layout Tab Entrance Road Plan View 1'