
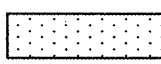
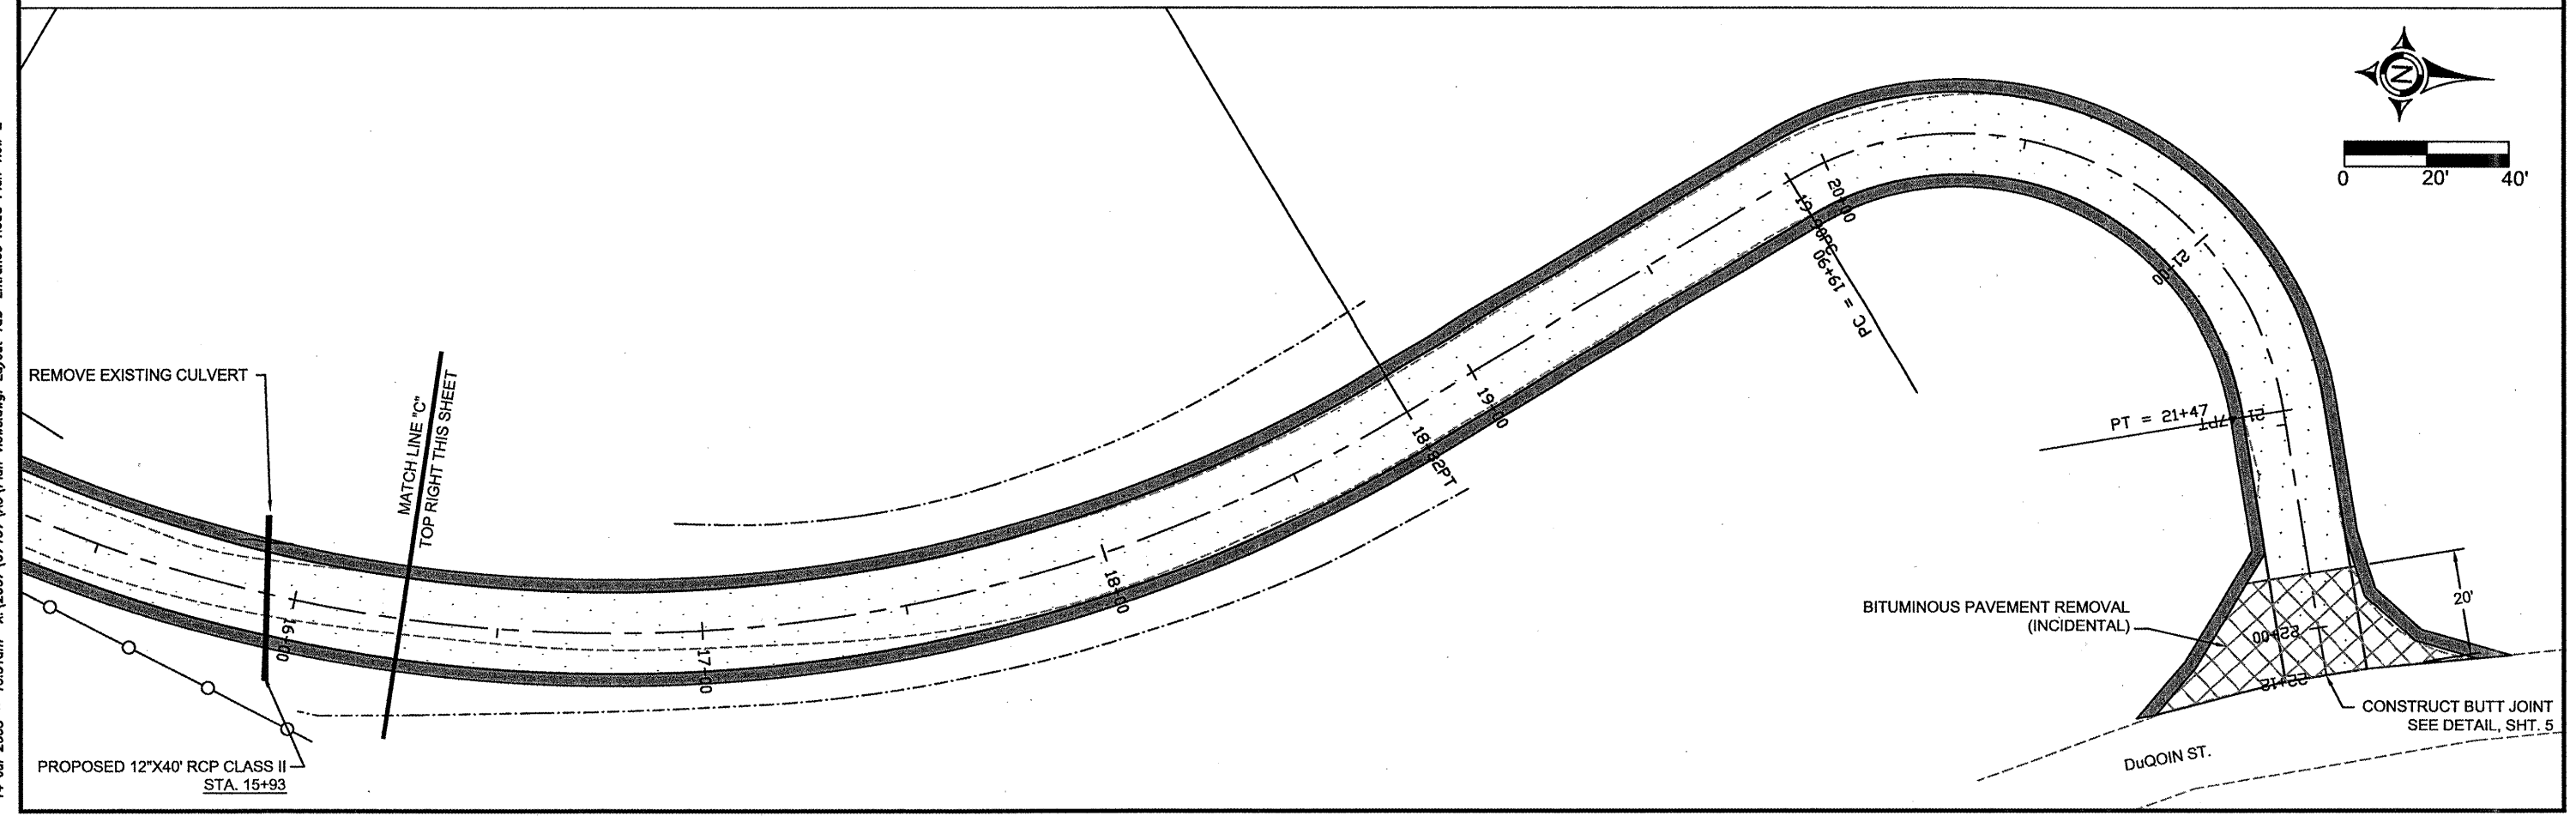
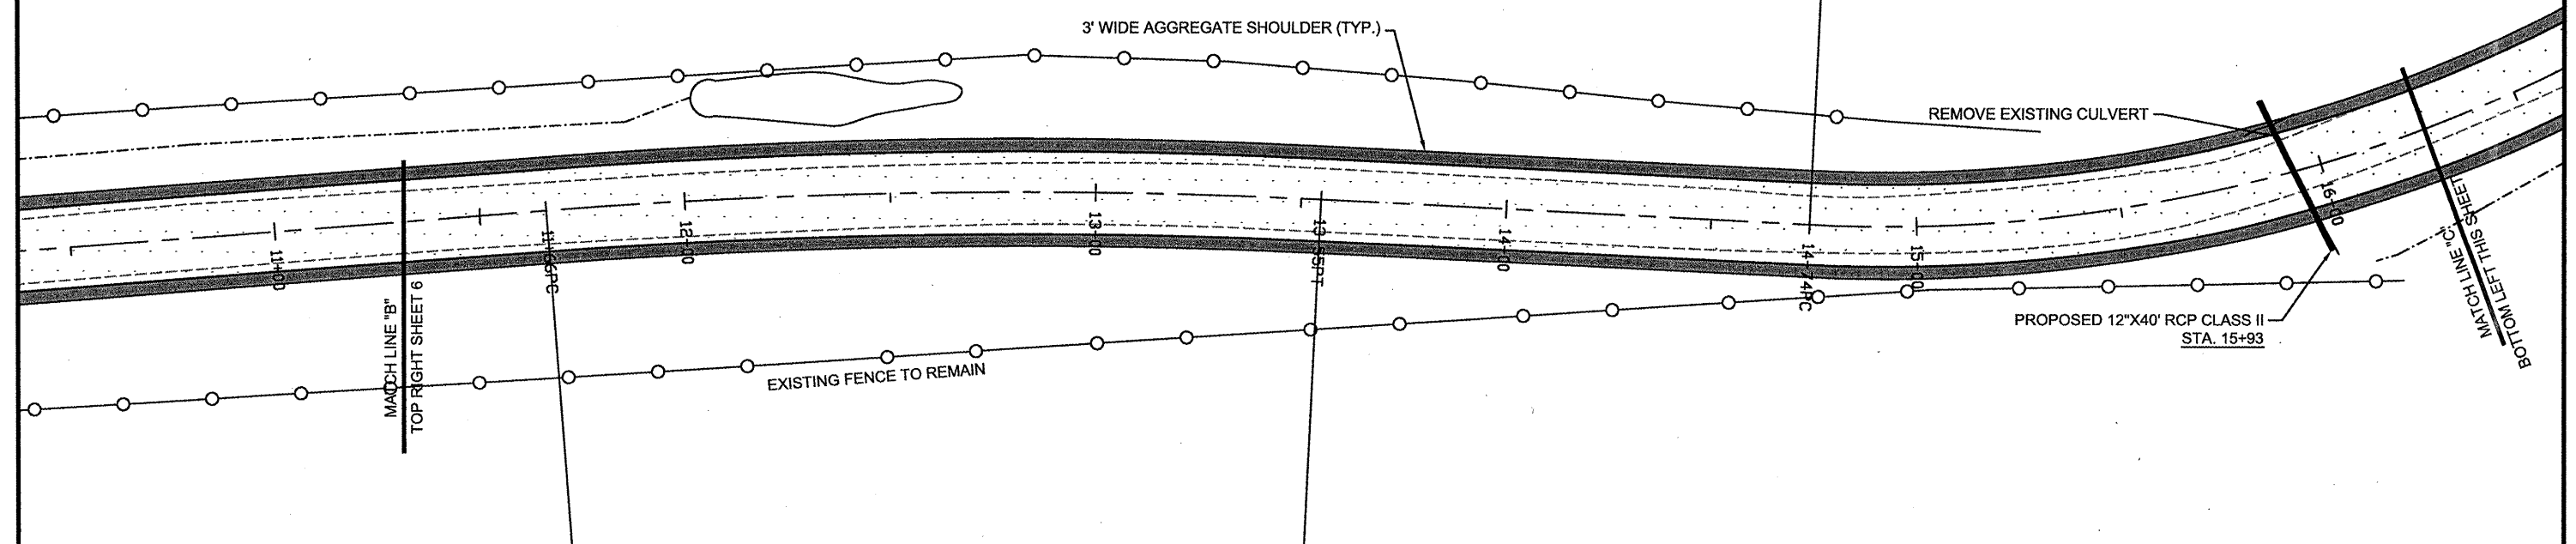


BENTON MUNICIPAL AIRPORT
 IL PROJECT NO. H96-3753
 AIP NO. 3-17-0050-B10
 ENTRANCE ROAD PLAN VIEW
 SHEET 7 OF 11

BN013

LEGEND

 Proposed Bituminous Tack Coat,
 Bituminous Base Course and
 Bituminous Surface Course

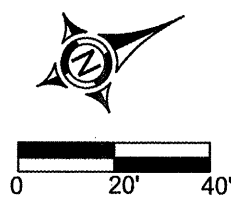

14 Jul 2008 - 10:51am X:\2007\0719\MC\Plan Views.dwg: Layout Tab Entrance Road Plan View 2'