
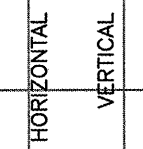


ENTRANCE ROAD AND PARKING LOT OVERLAY	COUNTY	TOTAL SHEETS	SHEET NUMBER
	FRANKLIN	9	11

BENTON MUNICIPAL AIRPORT

BN013

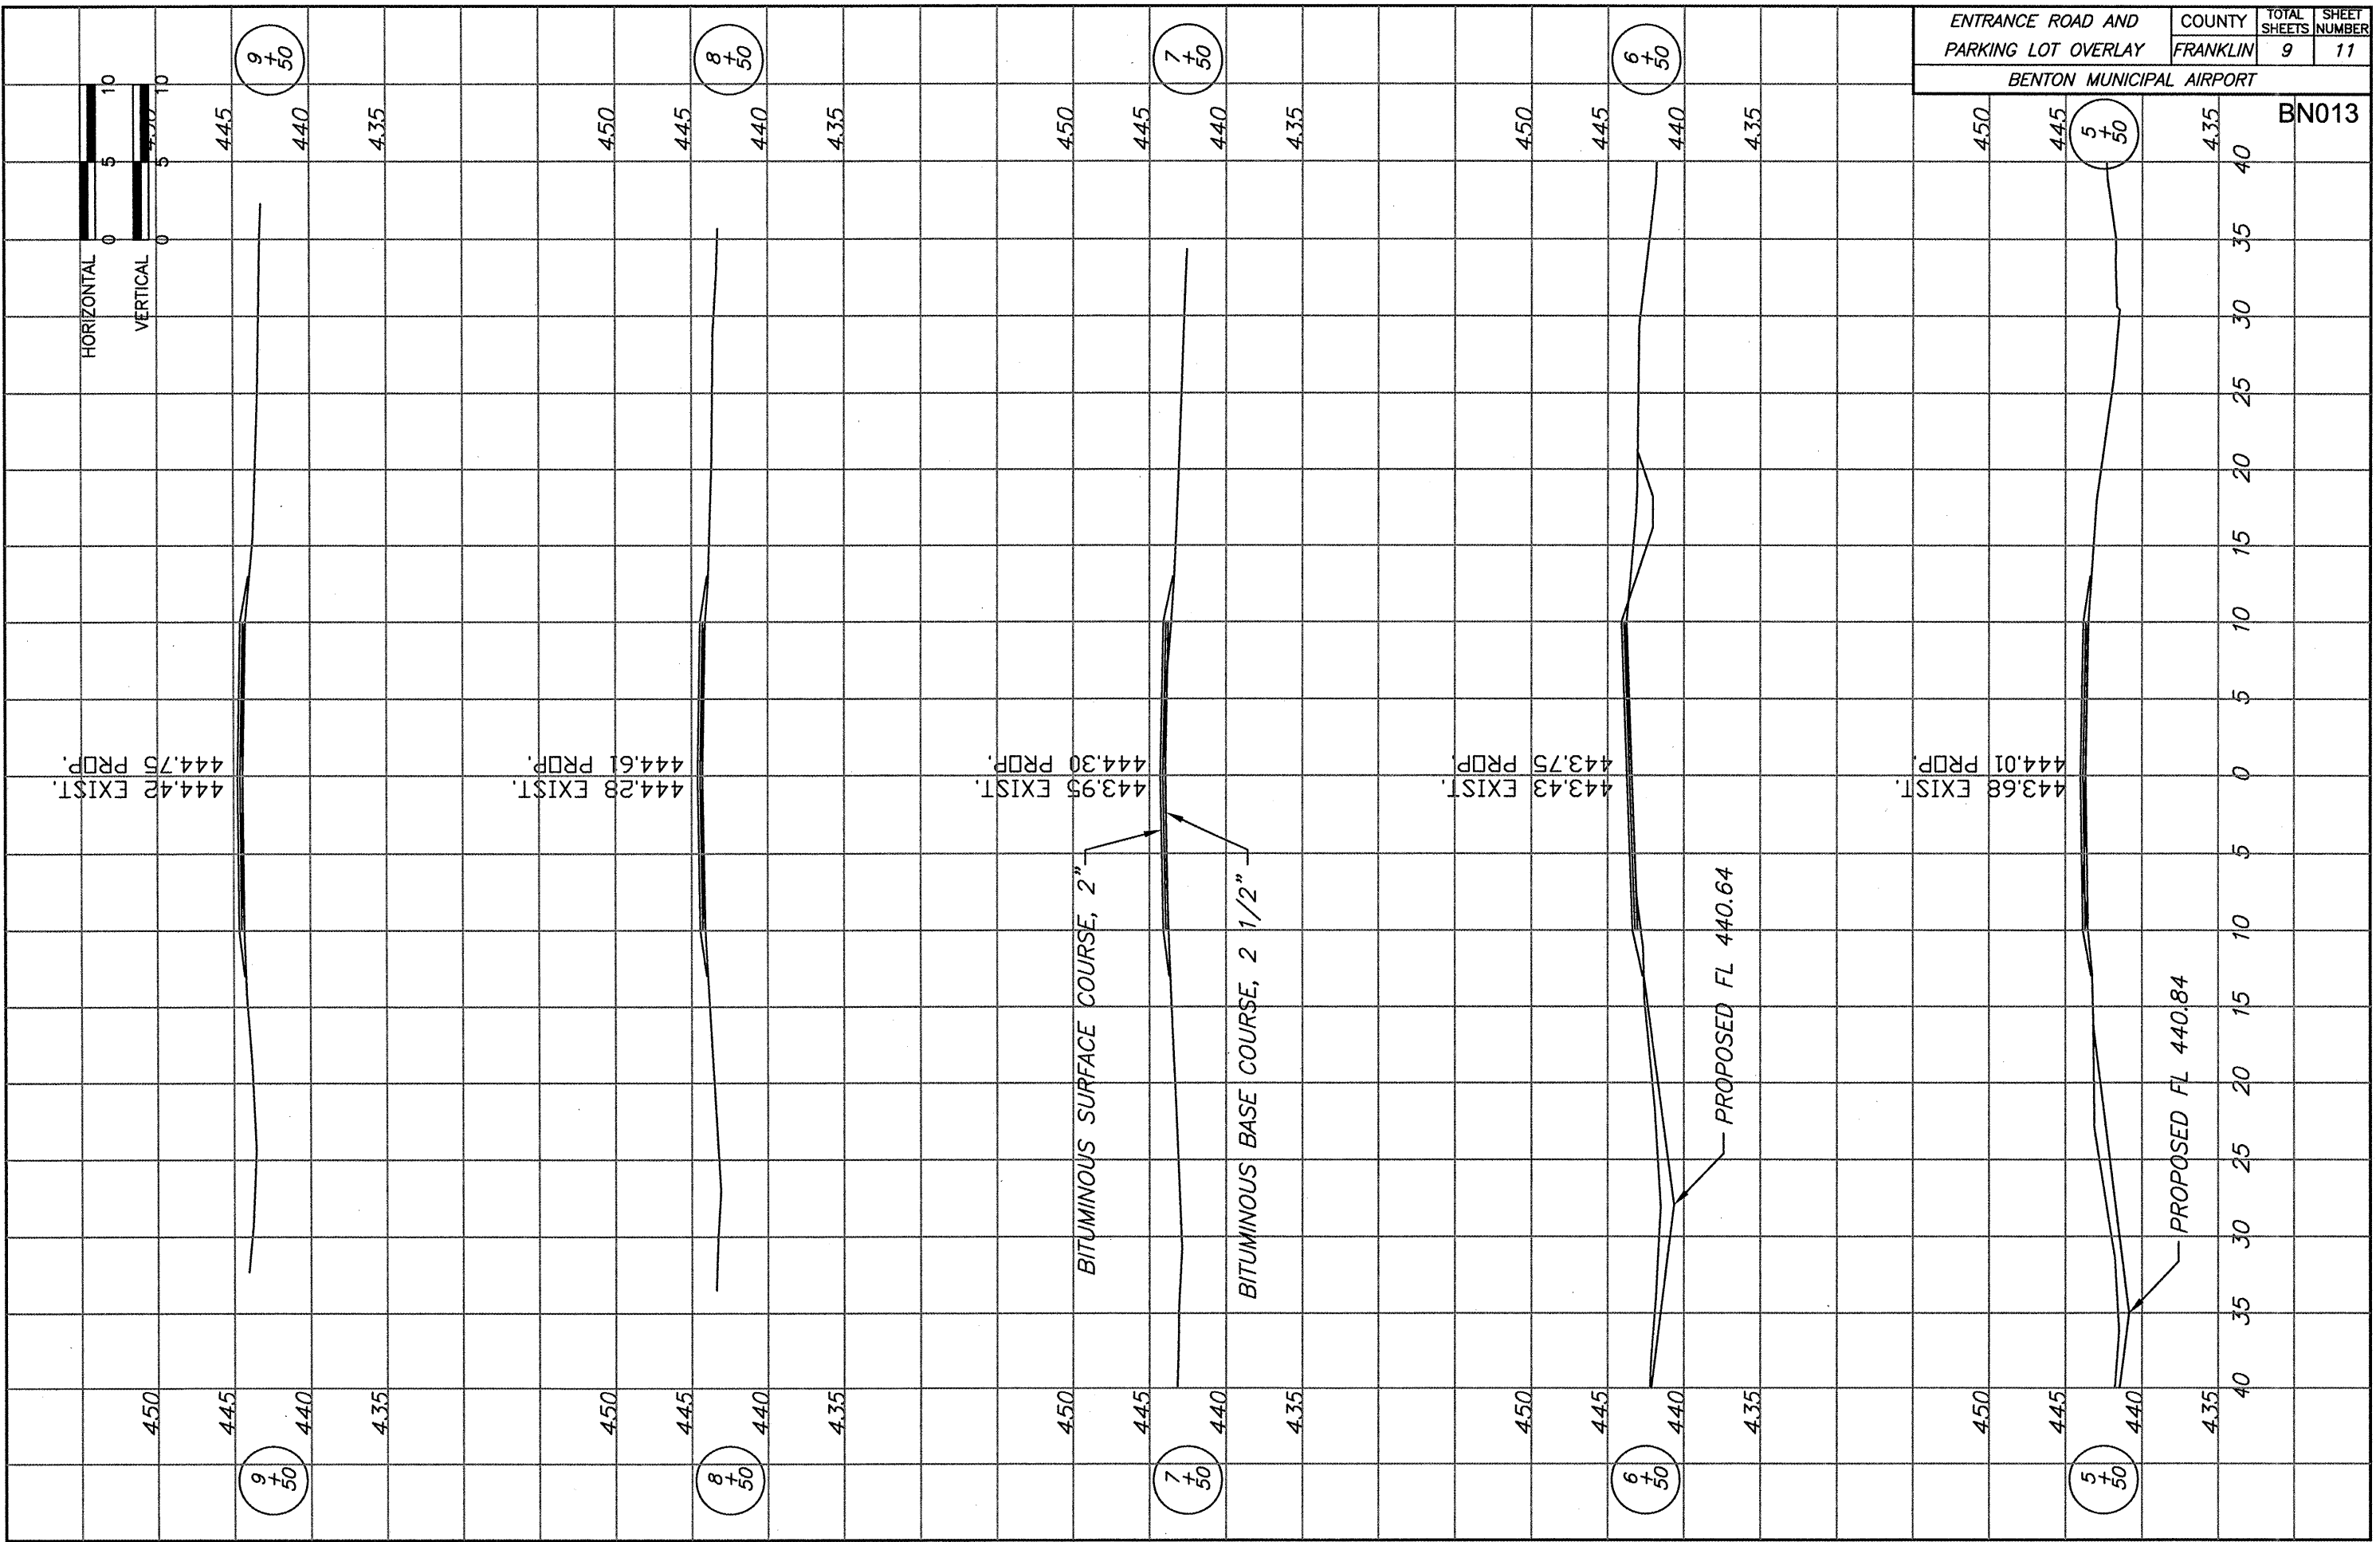

BITUMINOUS SURFACE COURSE, 2"
BITUMINOUS BASE COURSE, 2 1/2"

PROPOSED FL 440.64

PROPOSED FL 440.84

444.42 EXIST.
444.75 PROP.

444.28 EXIST.
444.61 PROP.

443.95 EXIST.
444.30 PROP.

443.43 EXIST.
443.75 PROP.

443.68 EXIST.
444.01 PROP.