



JUN 30, 2008 11:33 AM RINKED0461
 I:\AIRPORTS\COLES\08A008VAIRPORT\SHEETS\R-12\CON6-24.DWG - STA 10+00 TO 36+00

CO054

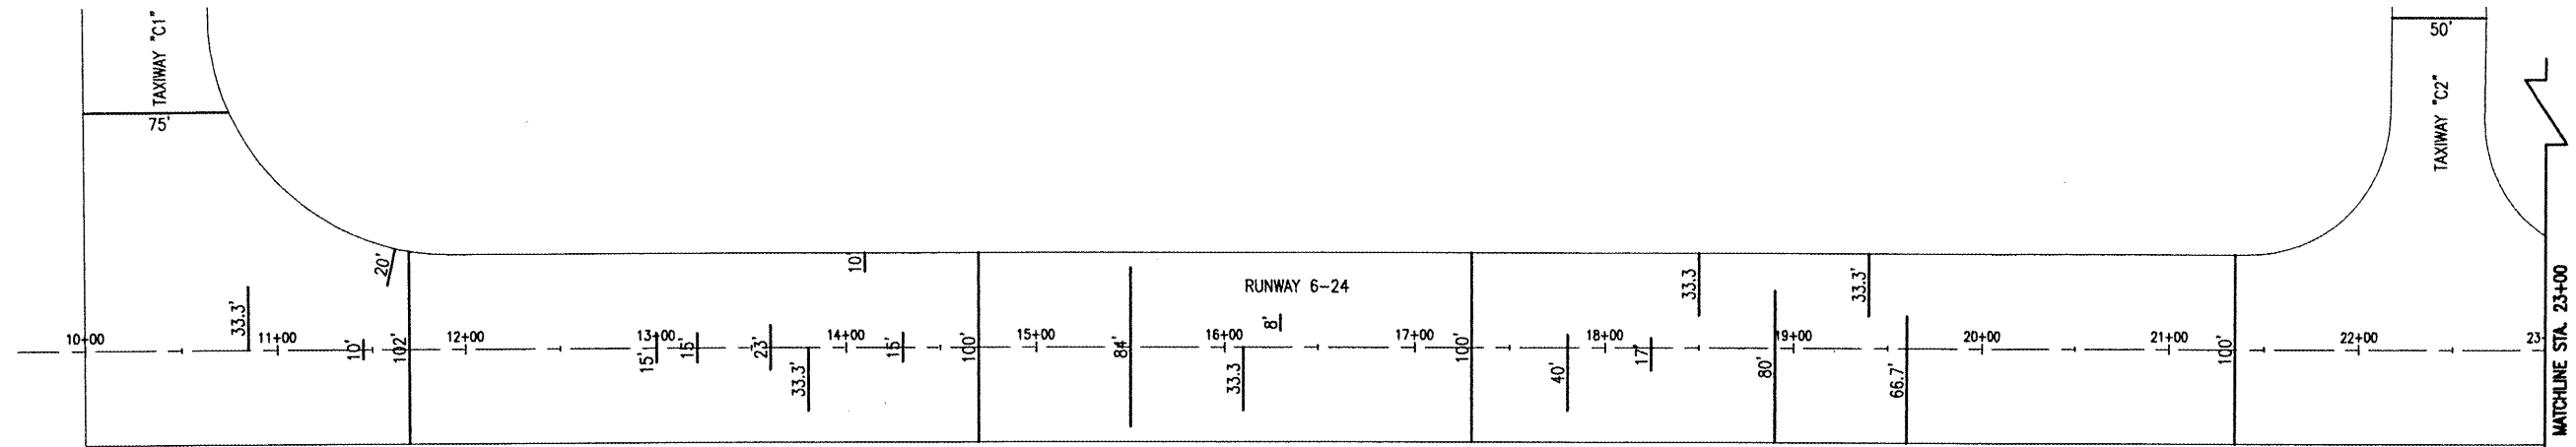

NOTE TO THE CONTRACTOR:

THERE ARE FIVE (5) LONGITUDINAL CONSTRUCTION JOINTS THAT RUN THE FULL LENGTH OF THE BITUMINOUS PORTION OF THIS RUNWAY (4,894 L.F.). THESE FIVE JOINTS WILL REQUIRE CLEANING AND SEALING (24,470 L.F.)

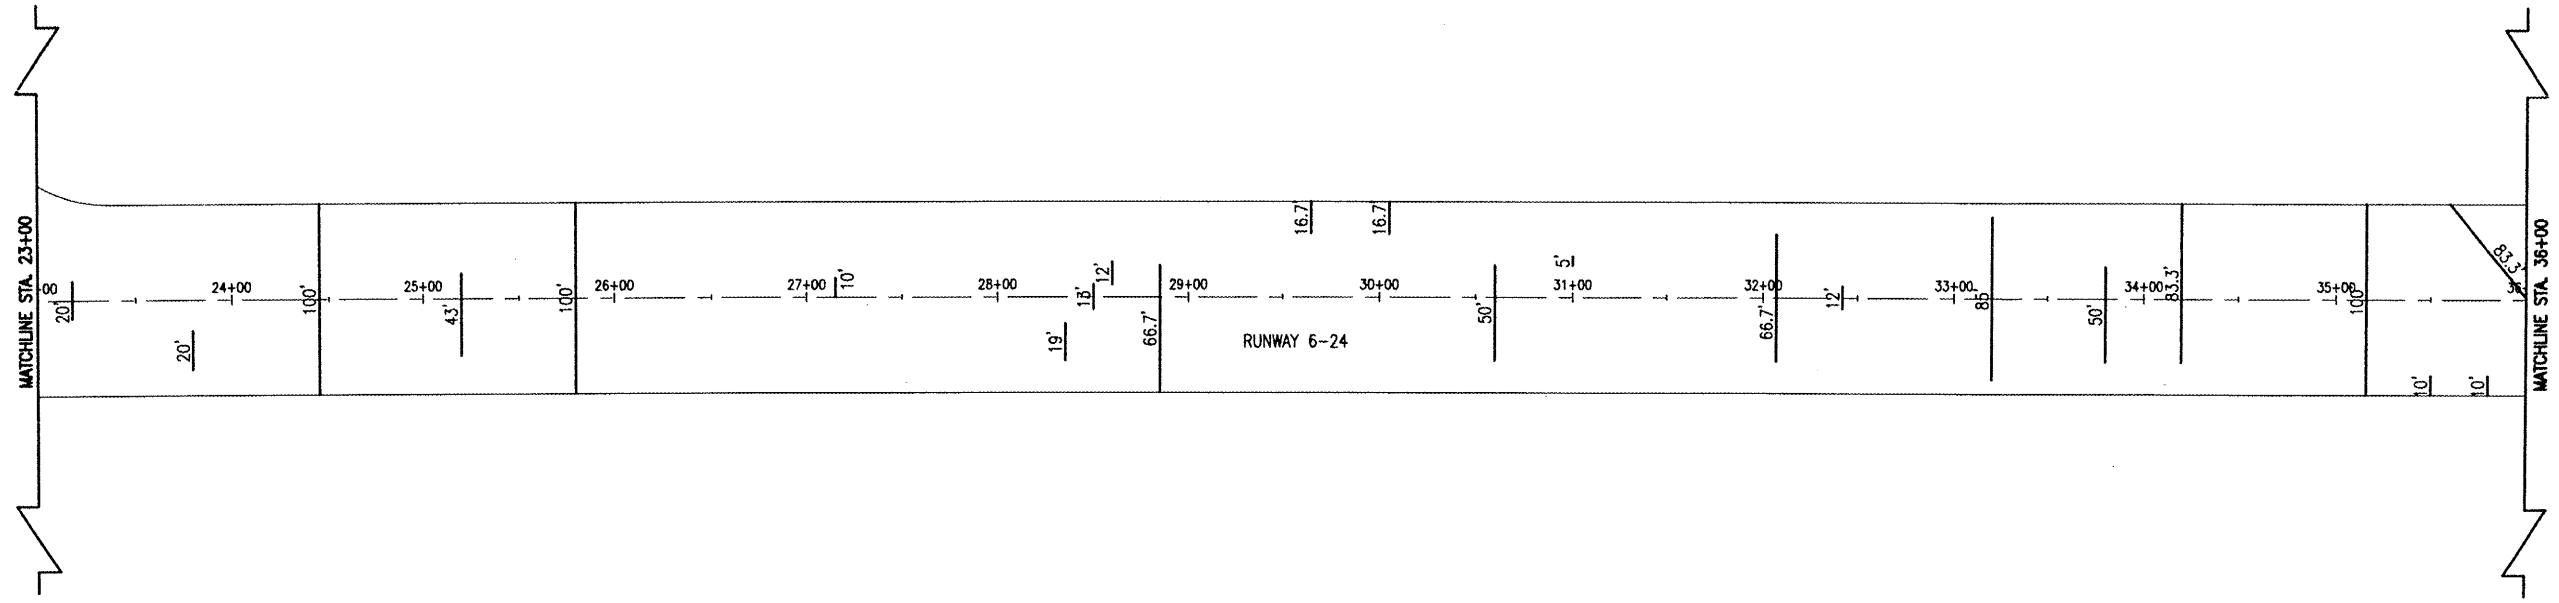




CLEANING AND SEALING BITUMINOUS CRACKS

FOLLOWING A VISUAL SURVEY OF THE EXISTING RUNWAY SURFACE, A PROPOSED PLAN QUANTITY OF 28,205 LINEAR FEET OF CRACK CLEANING AND SEALING WAS ESTABLISHED. THE EXACT AMOUNT OF CRACKS TO BE CLEANED AND SEALED WILL BE THE NUMBER OF LINEAR FEET OF CRACKS MARKED BY THE RESIDENT ENGINEER.


ALL CRACKS DESIGNATED BY THE RESIDENT ENGINEER FOR CLEANING AND SEALING WILL BE DONE SO AS DESCRIBED IN THE RECURRING SPECIAL PROVISIONS, DATED JULY 1 2004.

THIS ITEM OF WORK WILL BE PAID FOR AT THE CONTRACT PRICE PER LINEAR FOOT OF CLEANING AND SEALING CRACKS, COMPLETE; WHICH PRICE AND PAYMENT SHALL CONSTITUTE FULL COMPENSATION FOR ALL ROUTING, CLEANING, PREPARATION AND DISPOSAL OF ALL LOOSE MATERIALS; AND FOR ALL MATERIALS, LABOR, EQUIPMENT, TOOLS AND INCIDENTALS NECESSARY TO COMPLETE THIS ITEM.

PAYMENT FOR THIS ITEM OF WORK WILL BE UNDER ITEM:
 AR201661 "CLEAN & SEAL BITUMINOUS CRACKS" - PER LINEAR FOOT.

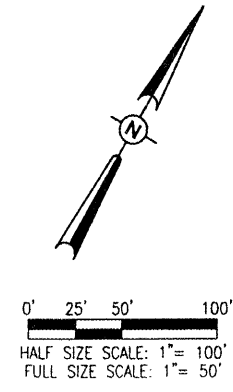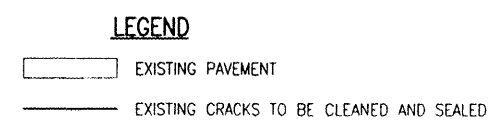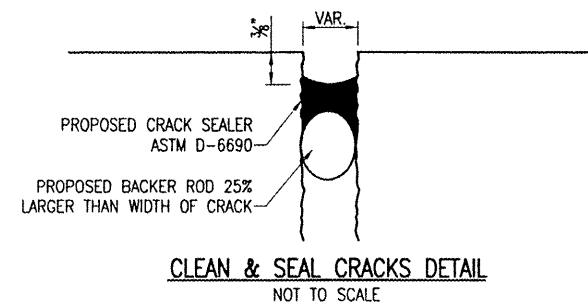


DATE	REVISION	BY
06/27/08	REVISED AS PER IDA REVIEW	CAH


COLES COUNTY AIRPORT AUTHORITY
 COLES COUNTY INTERNATIONAL AIRPORT

I.L. PROJ.: MTO-3813 A.I.P. PROJ.: 3-17-0066-B21

I.E. Project No. 08A0008D_0800 Filename: R-12\CON6-24.DWG Scale: 1" = 50' Date: 04/15/08	LAYOUT: DPE 04/15/08 DRAWN: DPE 04/15/08 REVIEWED: CAH 05/01/08
---	---


HANSON
 Hanson Professional Services Inc.
 1925 South Sixth Street
 Springfield, Illinois 62703-2886
 Offices Nationwide

PAVEMENT REPAIRS & ENHANCED MARKING
 PROPOSED CONSTRUCTION PLAN FOR RUNWAY 6/24
 STA. 10+00 TO STA. 36+00