



JUN 30, 2008 11:34 AM RINKED0461
 C:\AIRPORTS\COLES\OBAGO08\AIRPORT\SHEETS\R-121CON6-24.DWG - STA 36+00 TO 62+00

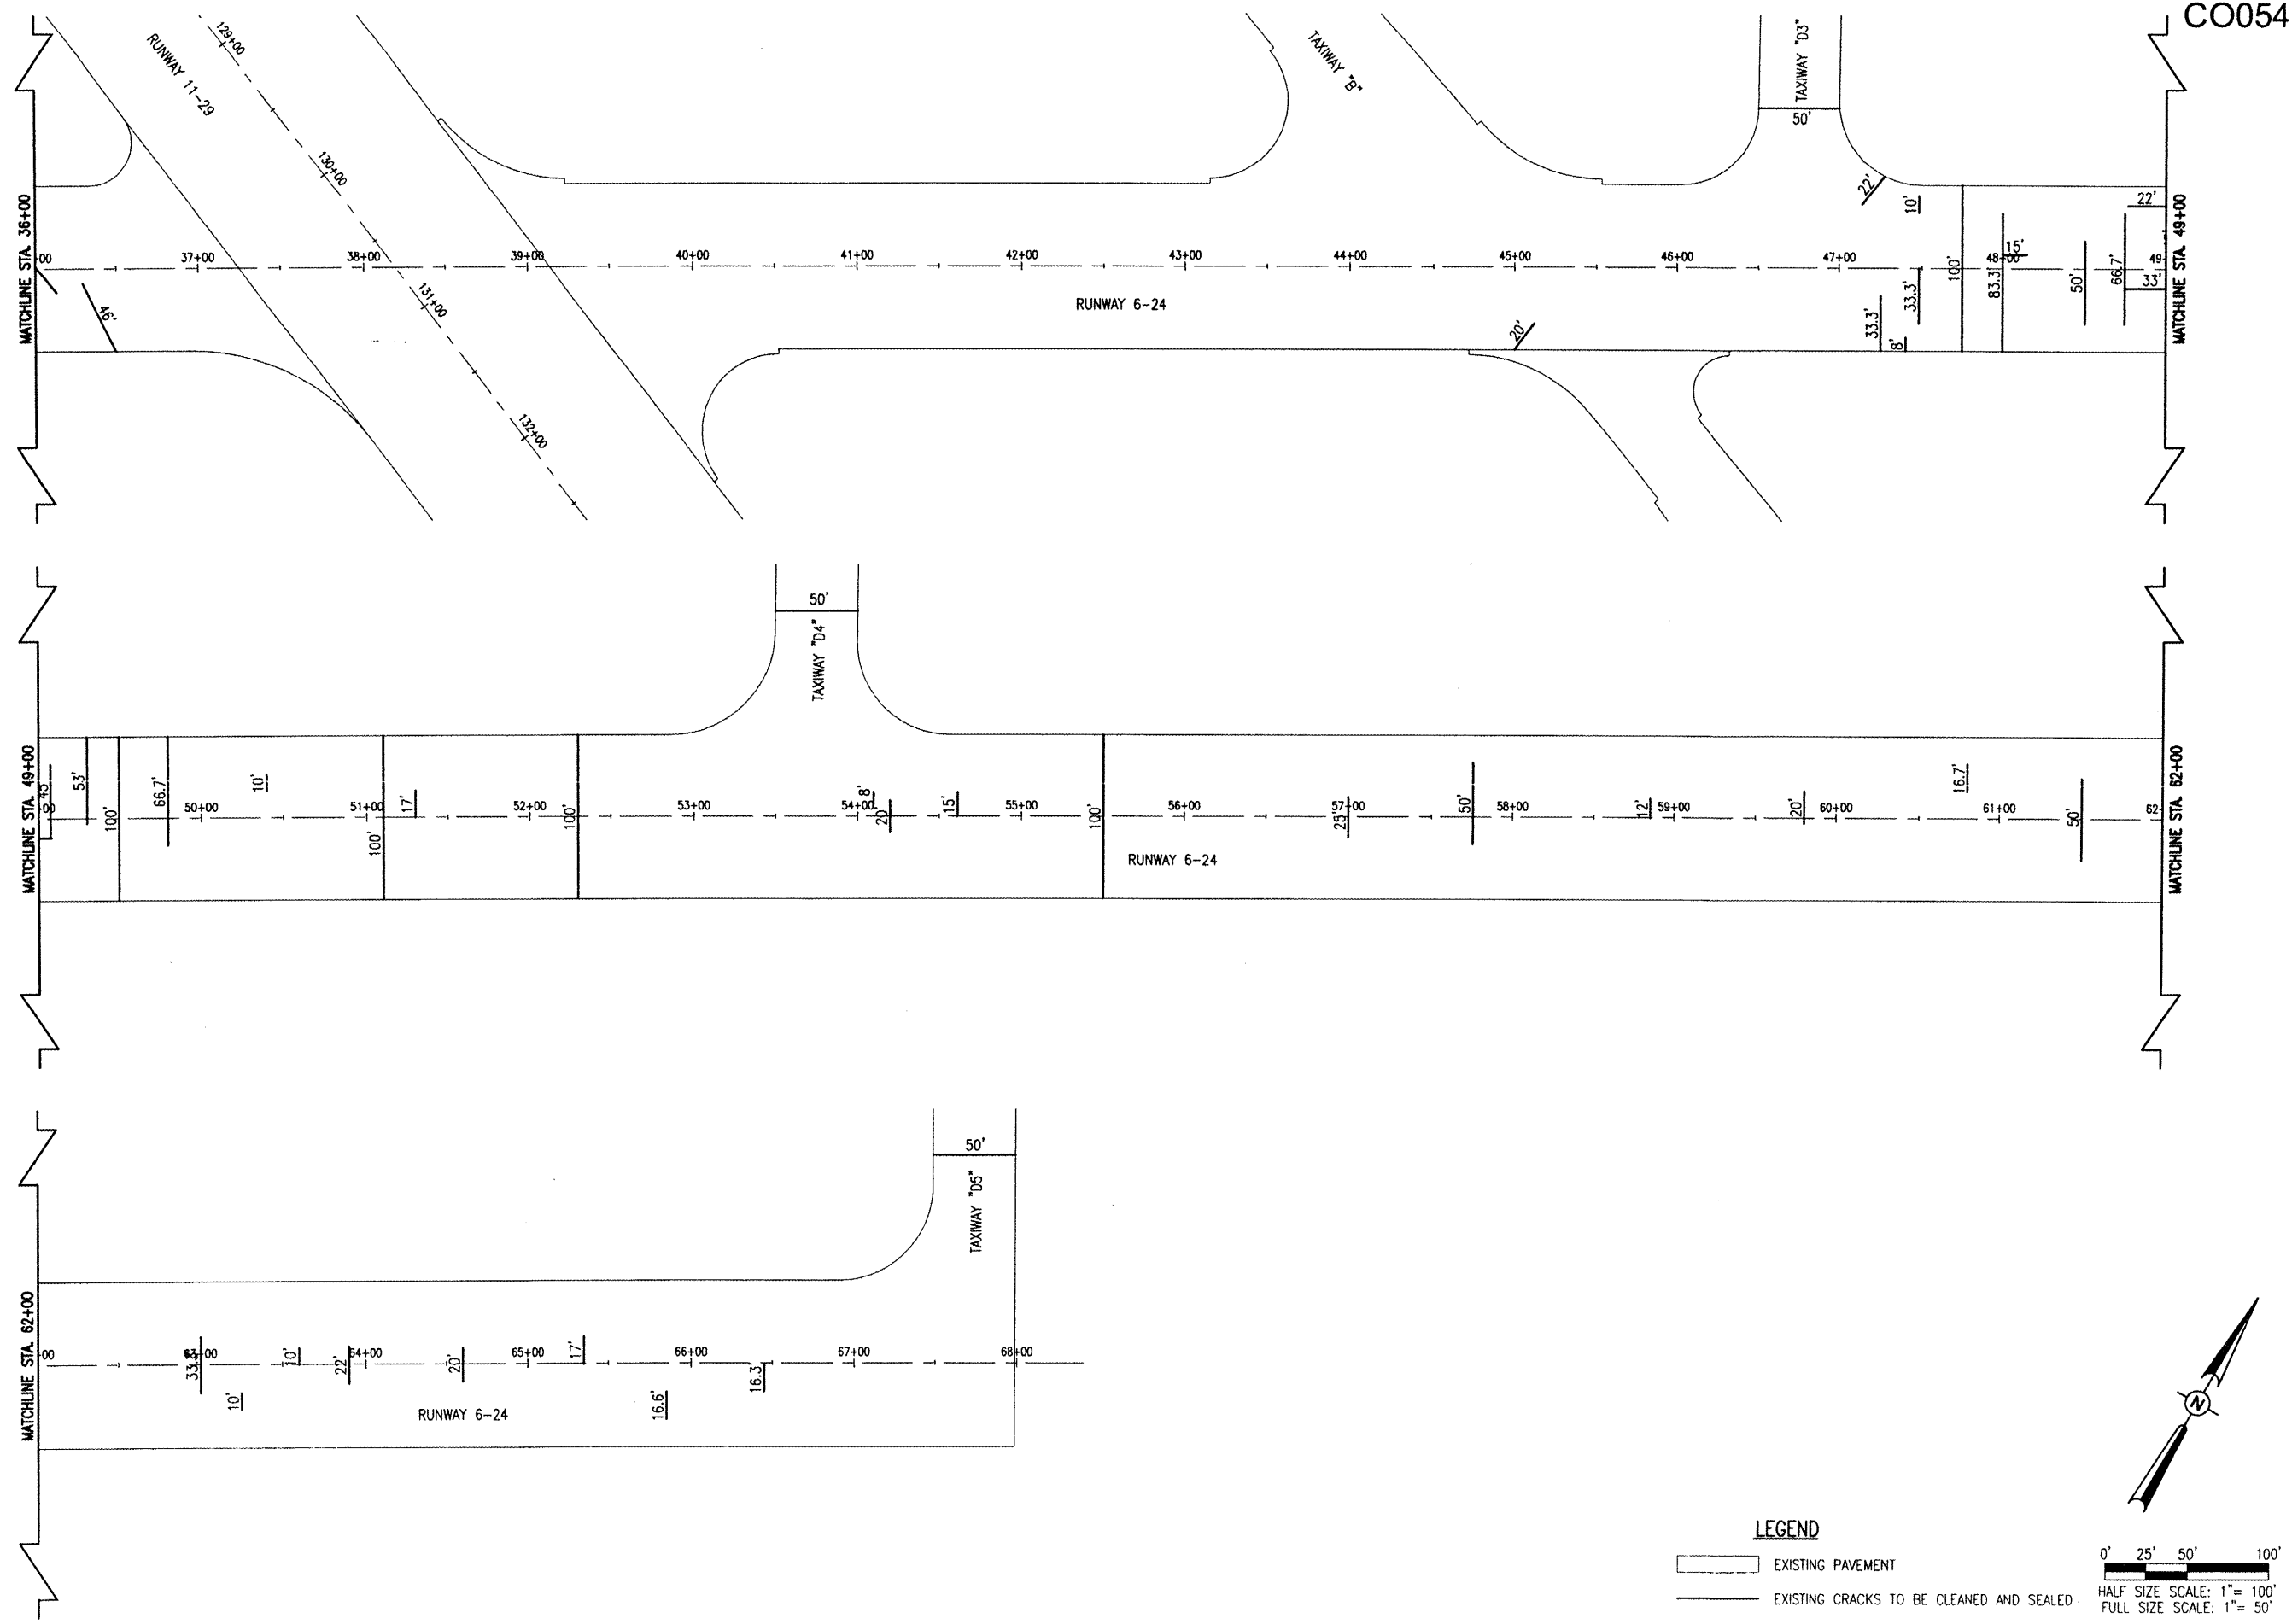

CO054

LEGEND
 - - - - - EXISTING PAVEMENT
 ———— EXISTING CRACKS TO BE CLEANED AND SEALED

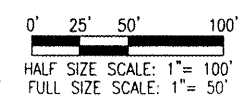

| DATE | REVISION | BY |
|----------|---------------------------|-----|
| 06/27/08 | REVISED AS PER IDA REVIEW | CAH |
| | | |
| | | |
| | | |

COLES COUNTY AIRPORT AUTHORITY

 IL PROJ.: MTO-3813 A.I.P. PROJ.: 3-17-0066-B21

| | | |
|----------------------------|-----|----------|
| Proj. No. OBAGO08D_0800 | DPE | 04/15/08 |
| Filename: R-121CON6-24.DWG | DPE | 04/15/08 |
| Scale: 1" = 50' | CAH | 05/01/08 |
| Date: 04/15/08 | | |

HANSON
 Hanson Professional Services Inc.
 1525 South Sixth Street
 Springfield, Illinois 62703-2886
 Offices Nationwide

PAVEMENT REPAIRS & ENHANCED MARKING
 PROPOSED CONSTRUCTION
 PLAN FOR RUNWAY 6/24
 STA. 36+00 TO STA. 68+00